


LAW SCHOOL BUILDING
FOR
HARVARD UNIVERSITY
CAMBRIDGE, MASS.

SHEPLEY, RUTAN & COOLIDGE, ARCHITECTS
BOSTON MASS.

9

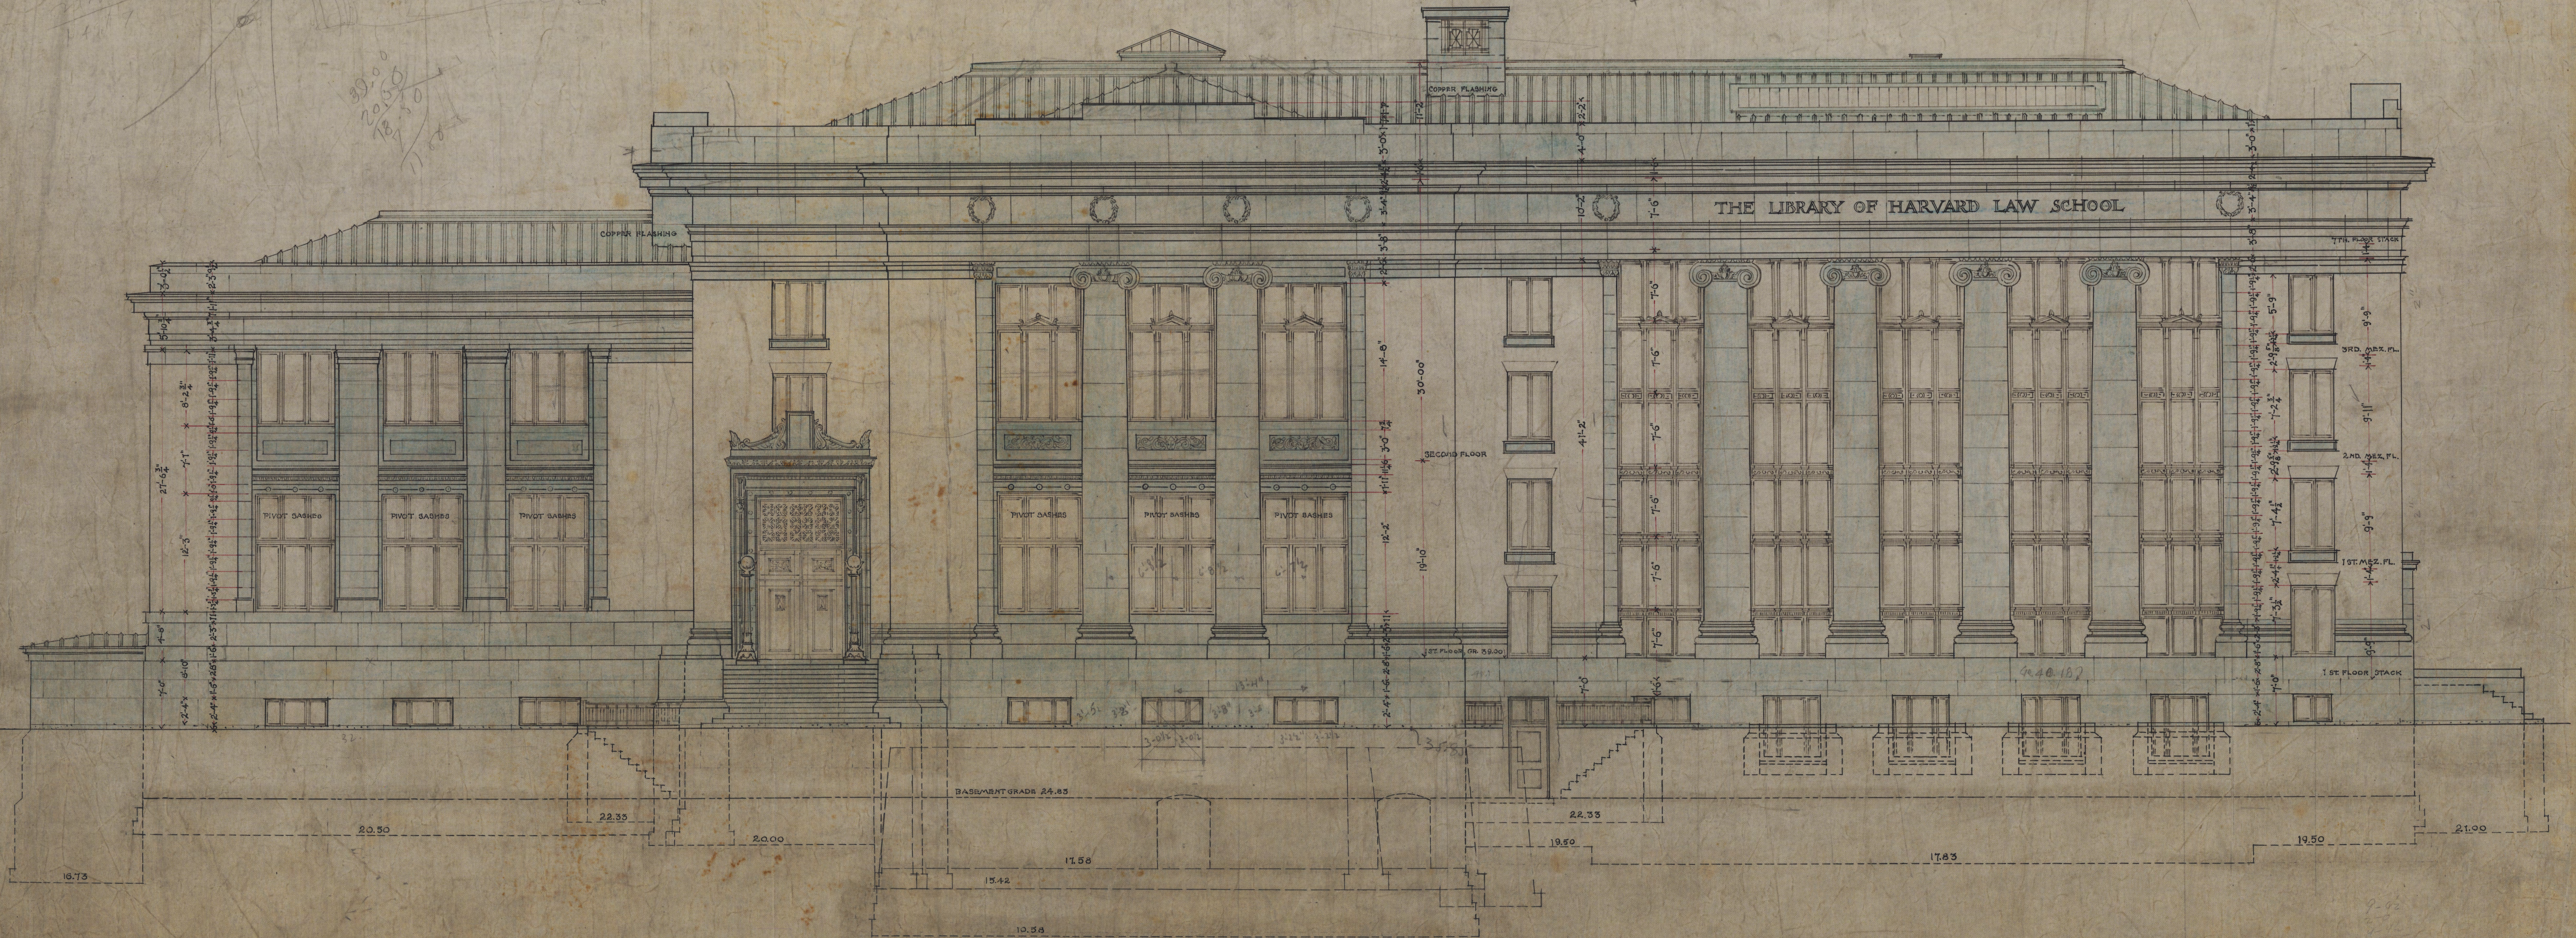

EAST ELEVATION,
SCALE 1/8"=1'-0"

578-007 578-10