


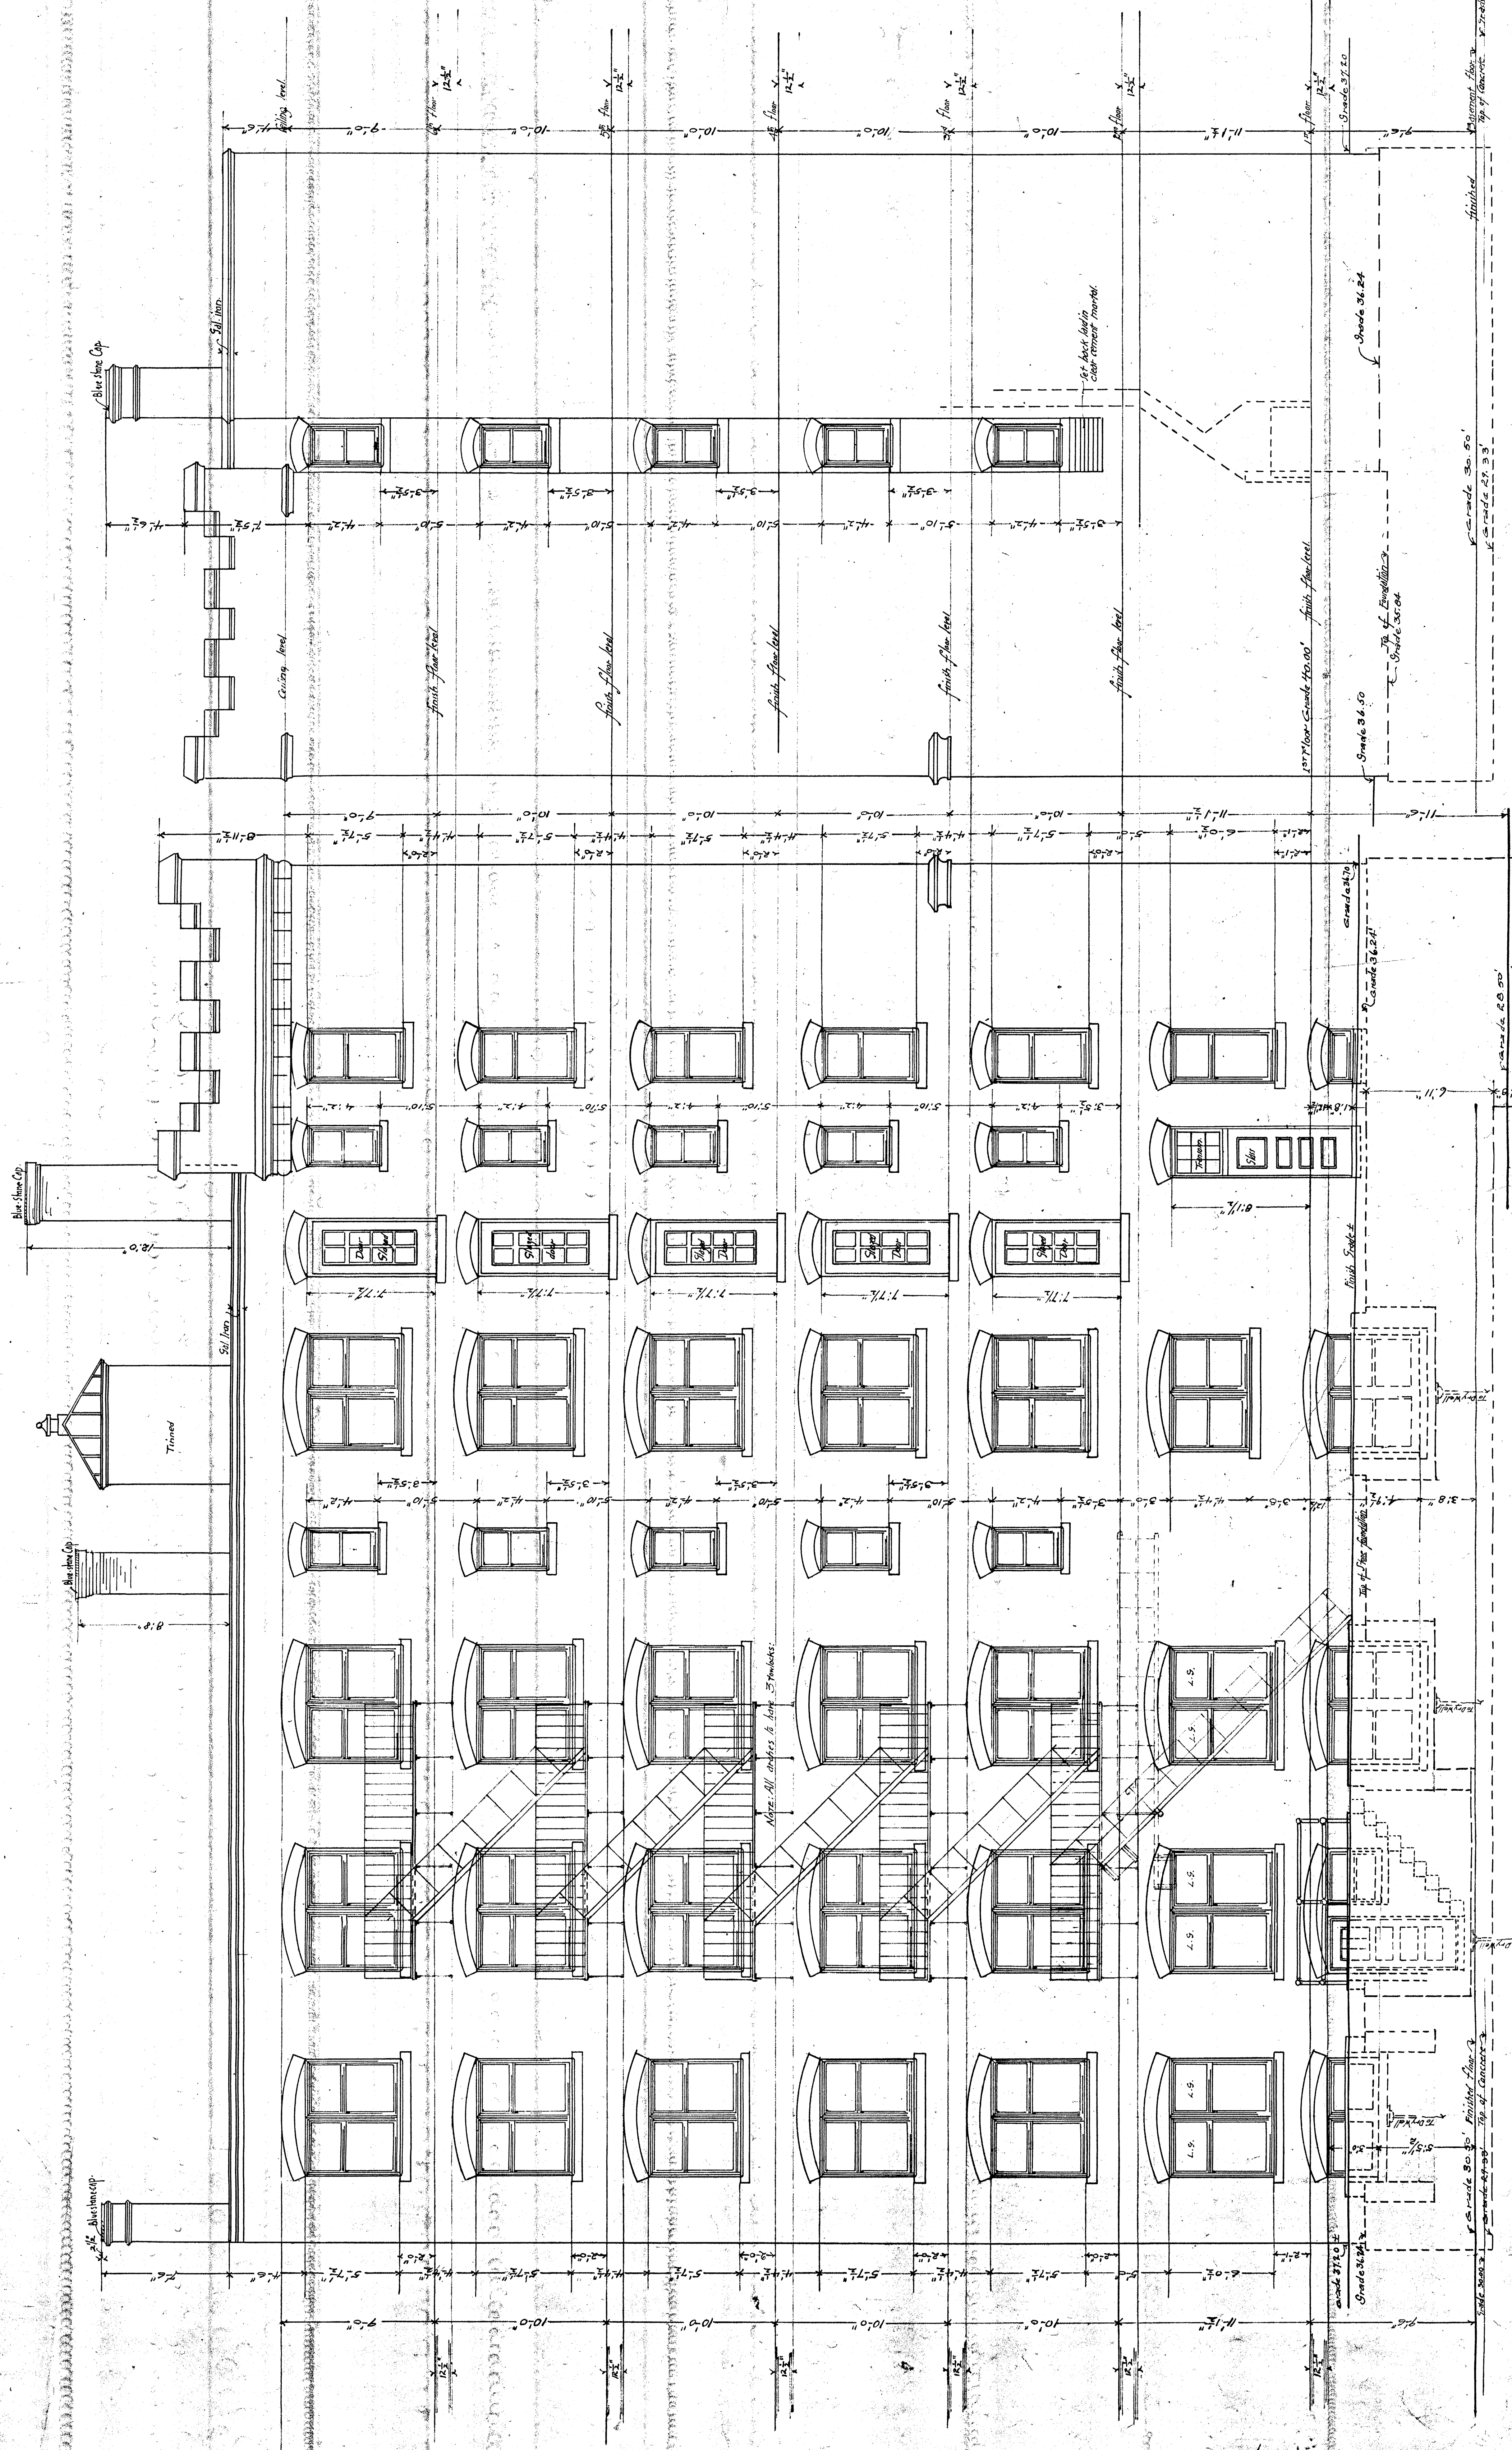

Checked and approved by
 William H. Brattle
 11 Fitch Street
 Boston, Mass.

BUILDING FOR DR. ALBERT AUGUST
 CAMBRIDGE, MASS.
 CORNER OF BRATTLE STREET AND FARWELL PLACE
 NEWHALL AND BLEVINS ARCHITECTS 9 PARK ST. BOSTON, MASS.

REAR ELEVATION
 Scale 1/4" = 1'-0"

ELEVATION ON PARTY LINE
 Scale 1/4" = 1'-0"

Note:
 Figures in all cases are to centers of joints.
 5 Digits & 5 joints are figured 1/16".
 All figures are to be verified by the Carpenter
 and any necessary square and to the Architects.

157
 12/31/04