

SECTION THRU OFFICES 364 & 372
SCALE: 1/4" = 1'-0"


ROOM NO:	ROOM NAME	FLOOR	BASE	WALLS								CEILING				NOTES	
				MATERIAL				FINISH				MATERIAL		FINISH			
				NORTH	EAST	SOUTH	WEST	NORTH	EAST	SOUTH	WEST	NORTH	EAST	SOUTH	WEST		
301	OFFICE	CPT	VINYL					EXIST				PTD			EXIST	NA	
302	OFFICE	CPT	VINYL					EXIST				PTD			EXIST	NA	
303	OFFICE	CPT	VINYL					EXIST				PTD			EXIST	NA	
304	OFFICE	CPT	VINYL					EXIST				PTD			EXIST	NA	
305	HALL	EXIST	VINYL					EXIST				PTD			EXIST	NA	
305 O	OFFICE	CPT	VINYL					EXIST				PTD			EXIST	NA	
306	OFFICE	CPT	VINYL					EXIST				PTD			EXIST	NA	
307	OFFICE	CPT	VINYL					EXIST				PTD			EXIST	NA	
308	OFFICE	CPT	VINYL					EXIST				PTD			EXIST	NA	
309	OFFICE	CPT	VINYL					EXIST				PTD			EXIST	NA	
354	CORRIDOR	EXIST	EXIST					EXIST				PTD			ACT/GWB	PTD GWB	1
358	OFFICE	CPT	VINYL					EXIST				PTD			ACT	NA	
360	OFFICE	CPT	VINYL					EXIST				PTD			ACT	NA	
360 O	OUTER OFFICE	CPT	VINYL					EXIST				PTD			ACT	NA	
362	OFFICE	CPT	VINYL					EXIST				PTD			ACT	NA	2
363	OFFICE	CPT	VINYL					EXIST				PTD			GWB	PTD	1
364	OFFICE	CPT	VINYL					EXIST				PTD			GWB	PTD	2
365	OFFICE	CPT	VINYL					EXIST				PTD			ACT	NA	
366	RECEPTION	CPT	VINYL					EXIST				PTD			ACT	NA	
367	OFFICE	CPT	VINYL					EXIST				PTD			ACT	NA	
368	OFFICE	CPT	VINYL					EXIST				PTD			ACT	NA	
369	OFFICE	CPT	VINYL					GWB				PTD			ACT	NA	
370	OFFICE	CPT	VINYL					EXIST				PTD			ACT	NA	2
371	LIBRARY	CPT	VINYL					GWB				PTD			ACT/GWB	PTD	
372	OFFICE	CPT	VINYL					EXIST				PTD			GWB	PTD	2
373	OFFICE	CPT	VINYL					EXIST				PTD			ACT	NA	2
374	OFFICE	CPT	VINYL					EXIST				PTD			ACT	NA	2
375	OFFICE	CPT	VINYL					EXIST				PTD			ACT	NA	
375 O	OUTER OFFICE	CPT	VINYL					EXIST				PTD			ACT	NA	
376	OFFICE	CPT	VINYL					EXIST				PTD			ACT	NA	2
377	OFFICE	CPT	VINYL					EXIST				PTD			ACT	NA	
377 O	OUTER OFFICE	CPT	VINYL					EXIST				PTD			ACT	NA	
378	OFFICE	CPT	VINYL					EXIST				PTD			ACT	NA	2
392	CORRIDOR	EXIST	EXIST					EXIST				PTD			ACT/GWB	PTD GWB	1

FINISH NOTES:

- REPAIR & PAINT EXISTING GWB SOFFITS/BEAMS AS REQUIRED
- REGLAZE EXISTING SIDELIGHT W/ SANDBLASTED GLASS DESIGN BY SKYLINE DESIGN.


THIRD FLOOR FINISH SCHEDULE

SCALE: N.A.

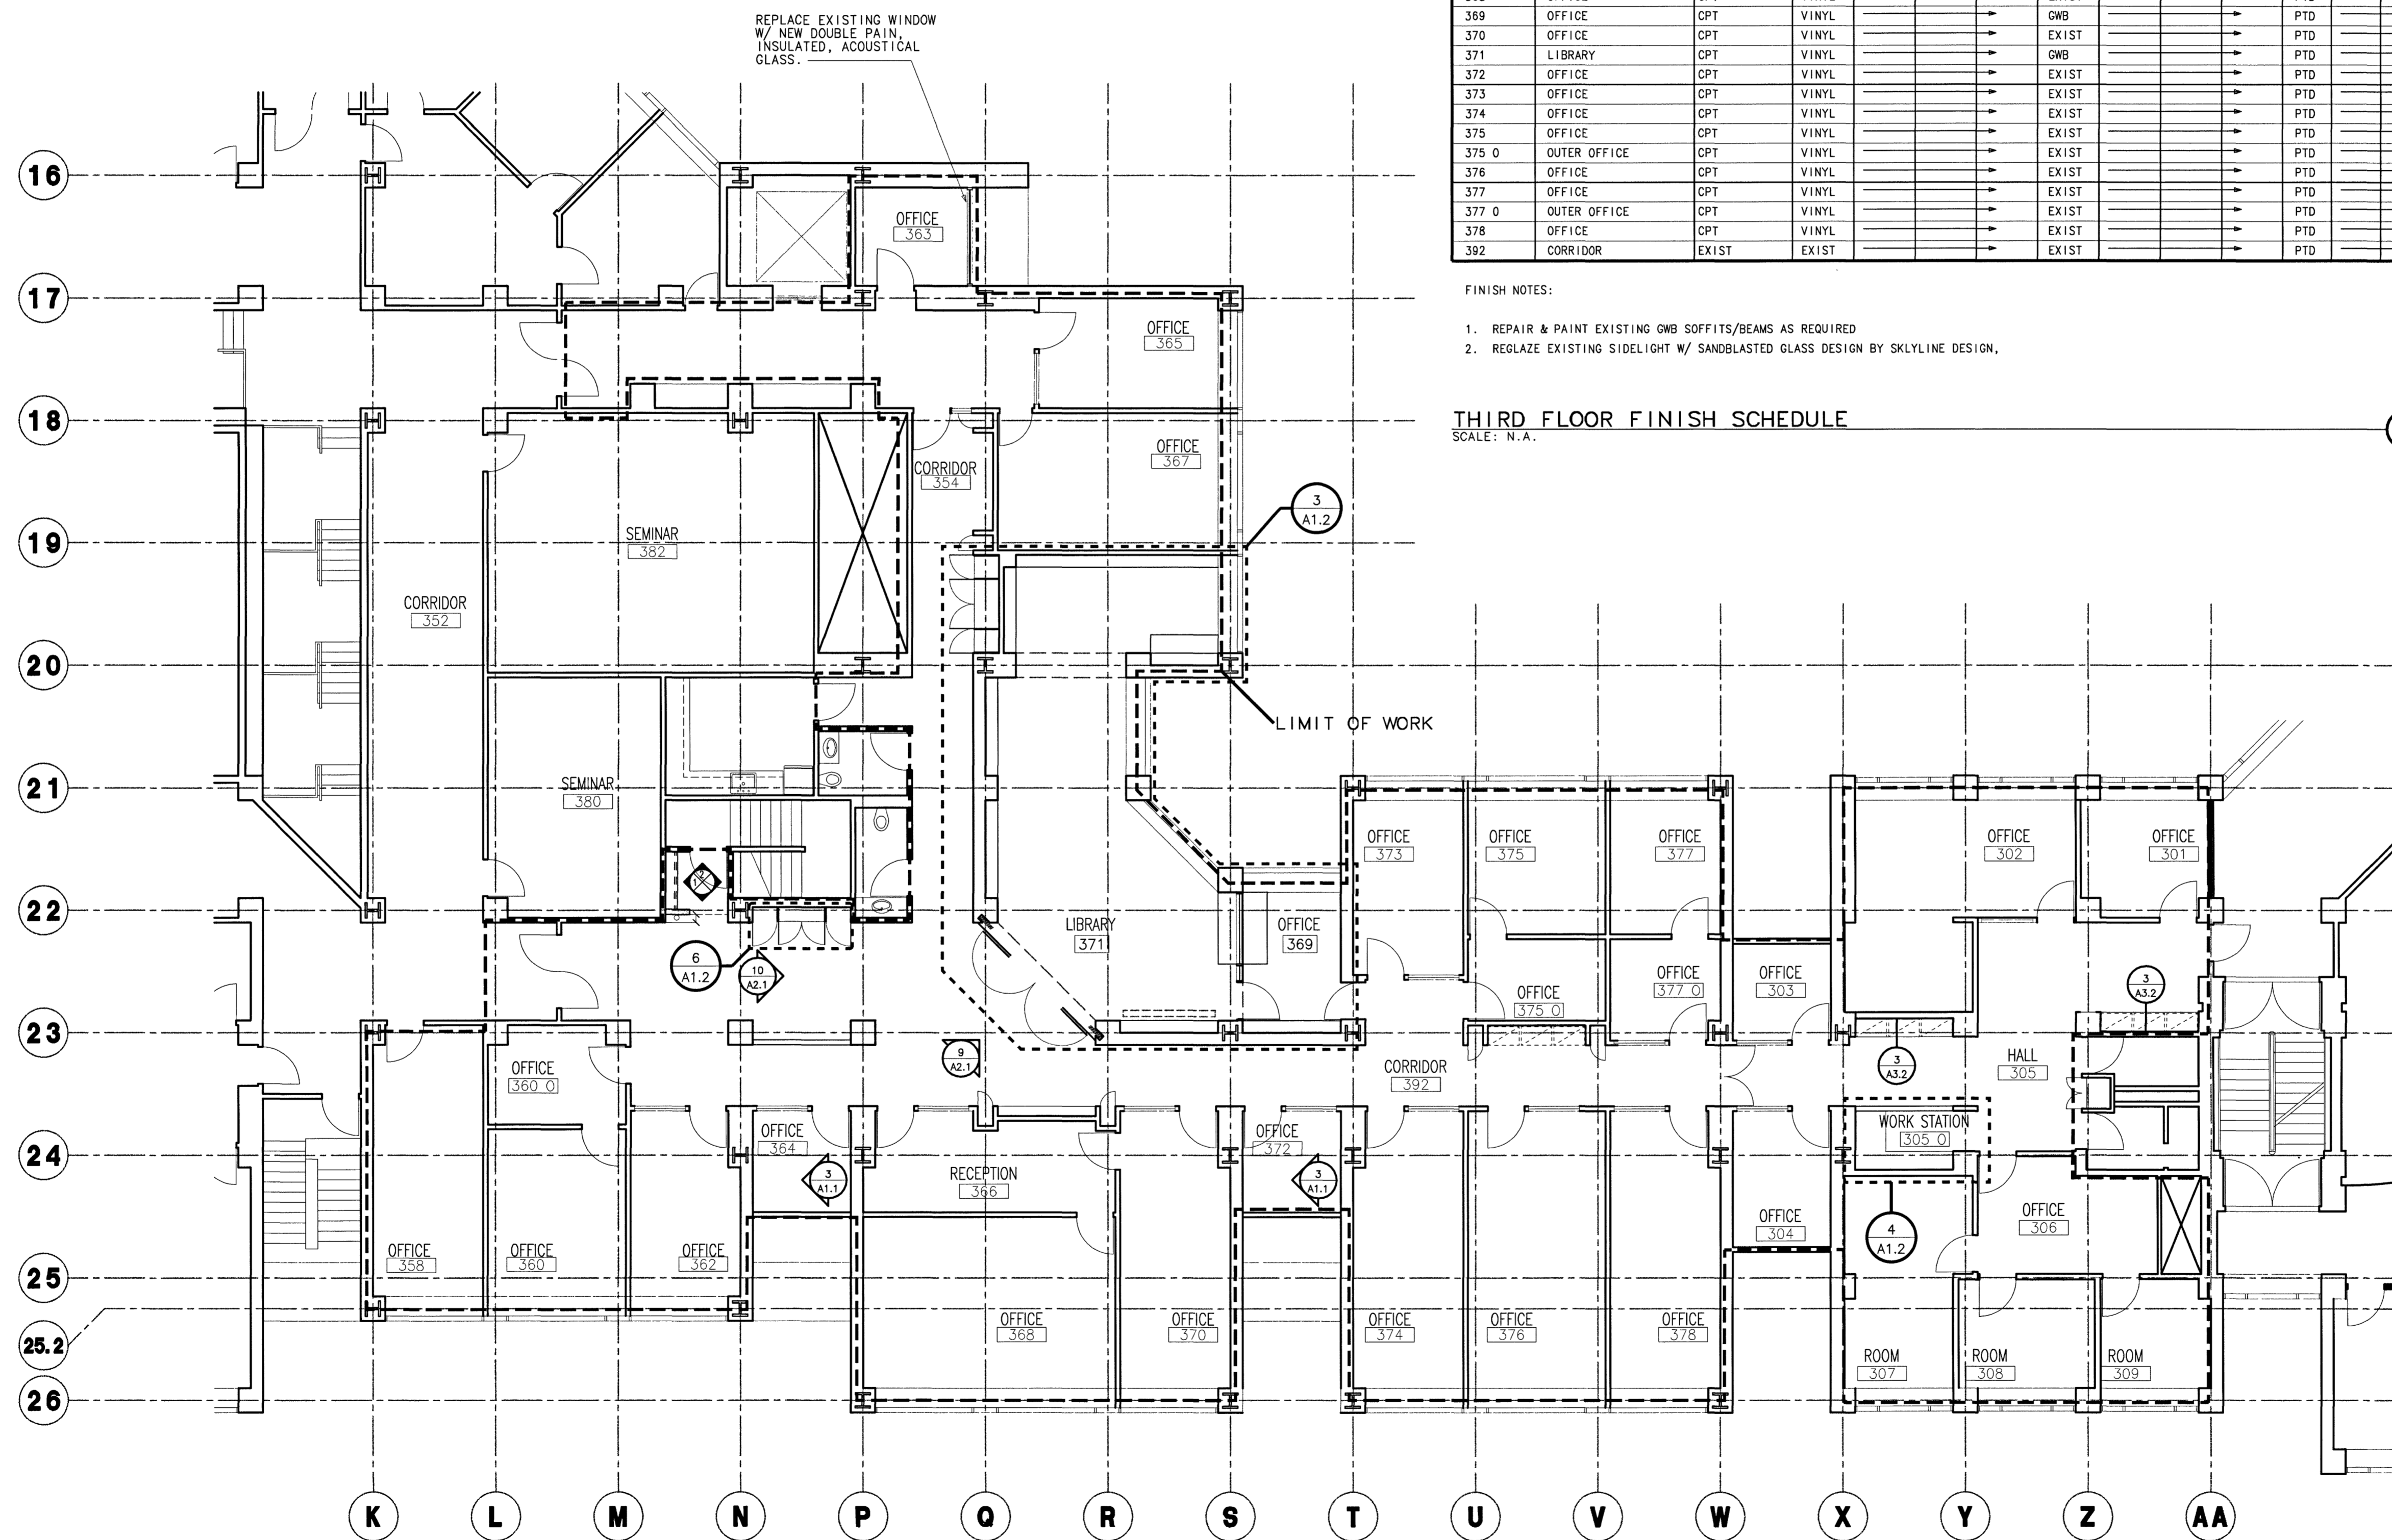

PARTIAL THIRD FLOOR PLAN

SCALE: 1/8" = 1'-0"

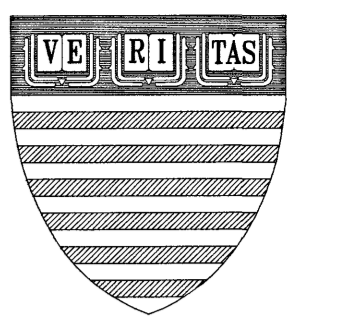

KENNEDY SCHOOL of GOVERNMENT

HARVARD UNIVERSITY

CSIA RENOVATION

PHASE 2

SCALE: AS NOTED

JOB NO: 9628

DRAWN: T. O'C.

DATE: 2/10/97

FILE NAME: X:\9628\PHASE-2\A1-1

REVISIONS:

PARTIAL THIRD FLOOR PLAN & FINISH SCHEDULE

ARCHITECTURAL RESOURCES CAMBRIDGE INC
140 MOUNT AUBURN ST
CAMBRIDGE MA 02138
TEL. (617) 547-2200
FAX. (617) 547-7222

A 1. 1