

KENNEDY SCHOOL of GOVERNMENT

HARVARD UNIVERSITY

ACCESSIBILITY PROJECT RENOVATION

SCALE: AS NOTED

JOB NO: 0214

DATE: 06/28/02

DRAWN: SF

FILE NAME: ###

REVISIONS: ###





NO. DESCRIPTION DATE

BELFER 4TH FLOOR PLANS

ARCHITECTURAL RESOURCES CAMBRIDGE INC

140 MOUNT AUBURN ST
CAMBRIDGE MA 02138
TEL. (617) 547-2200
FAX. (617) 547-7222

A-1.03

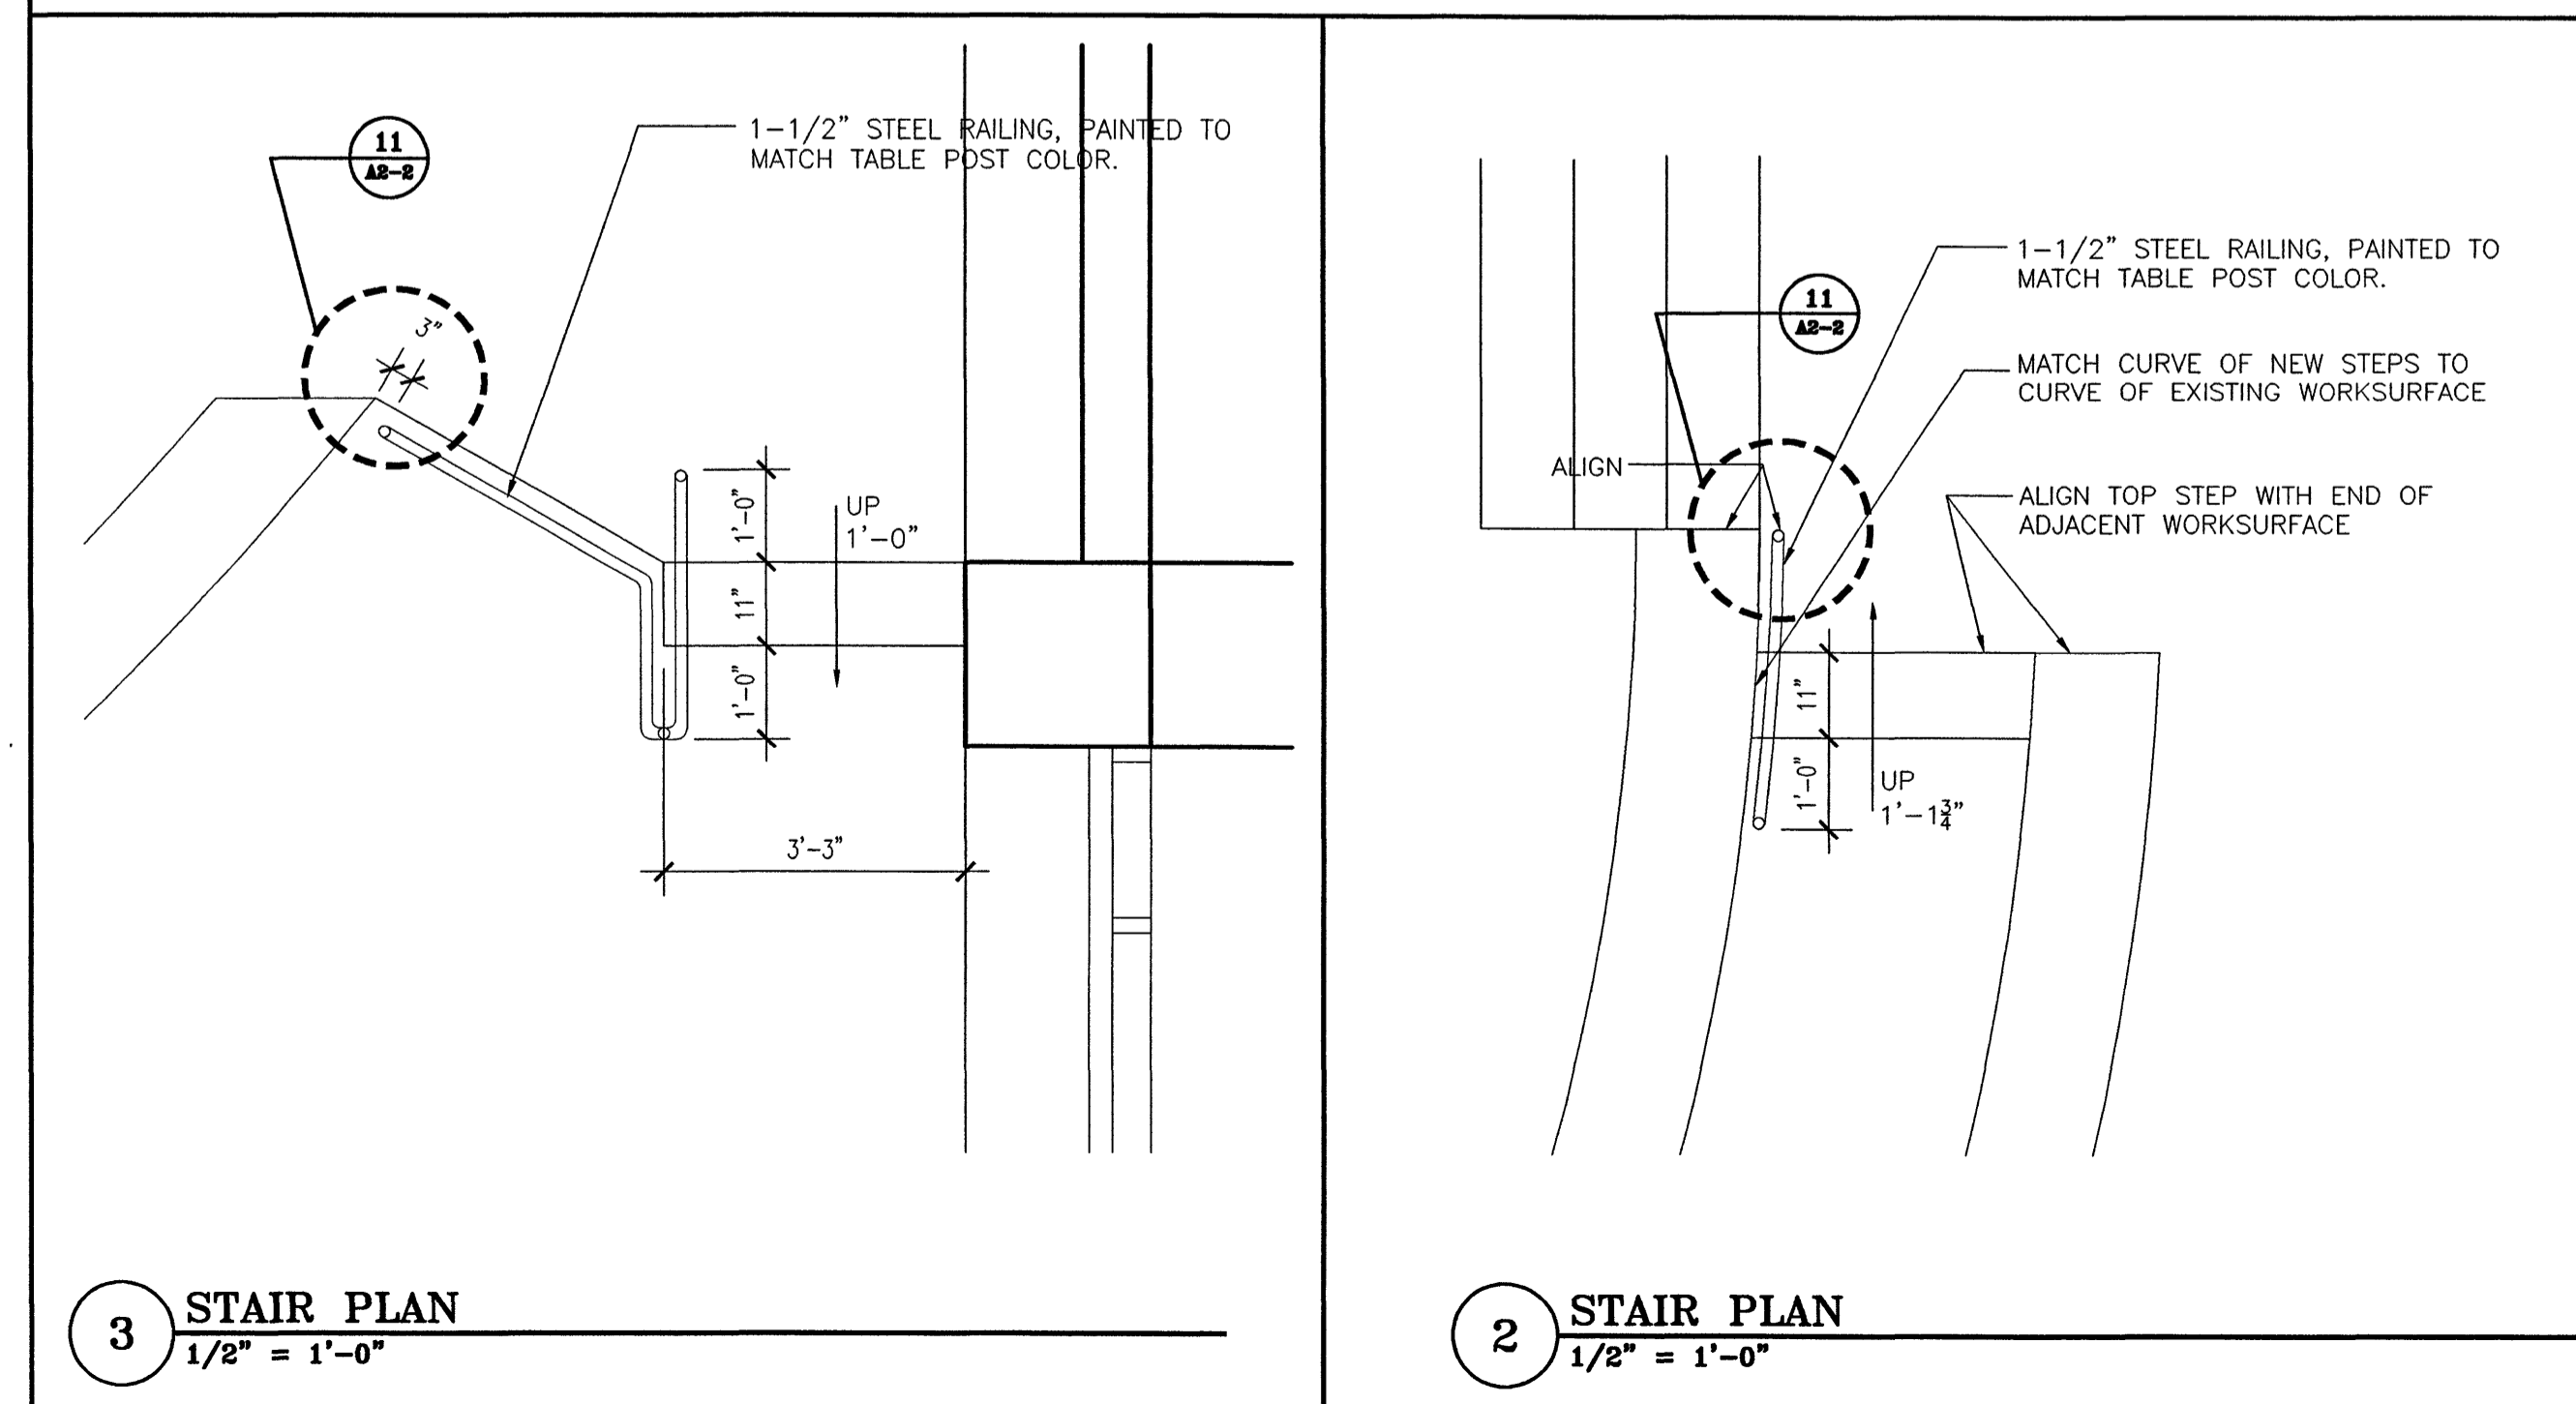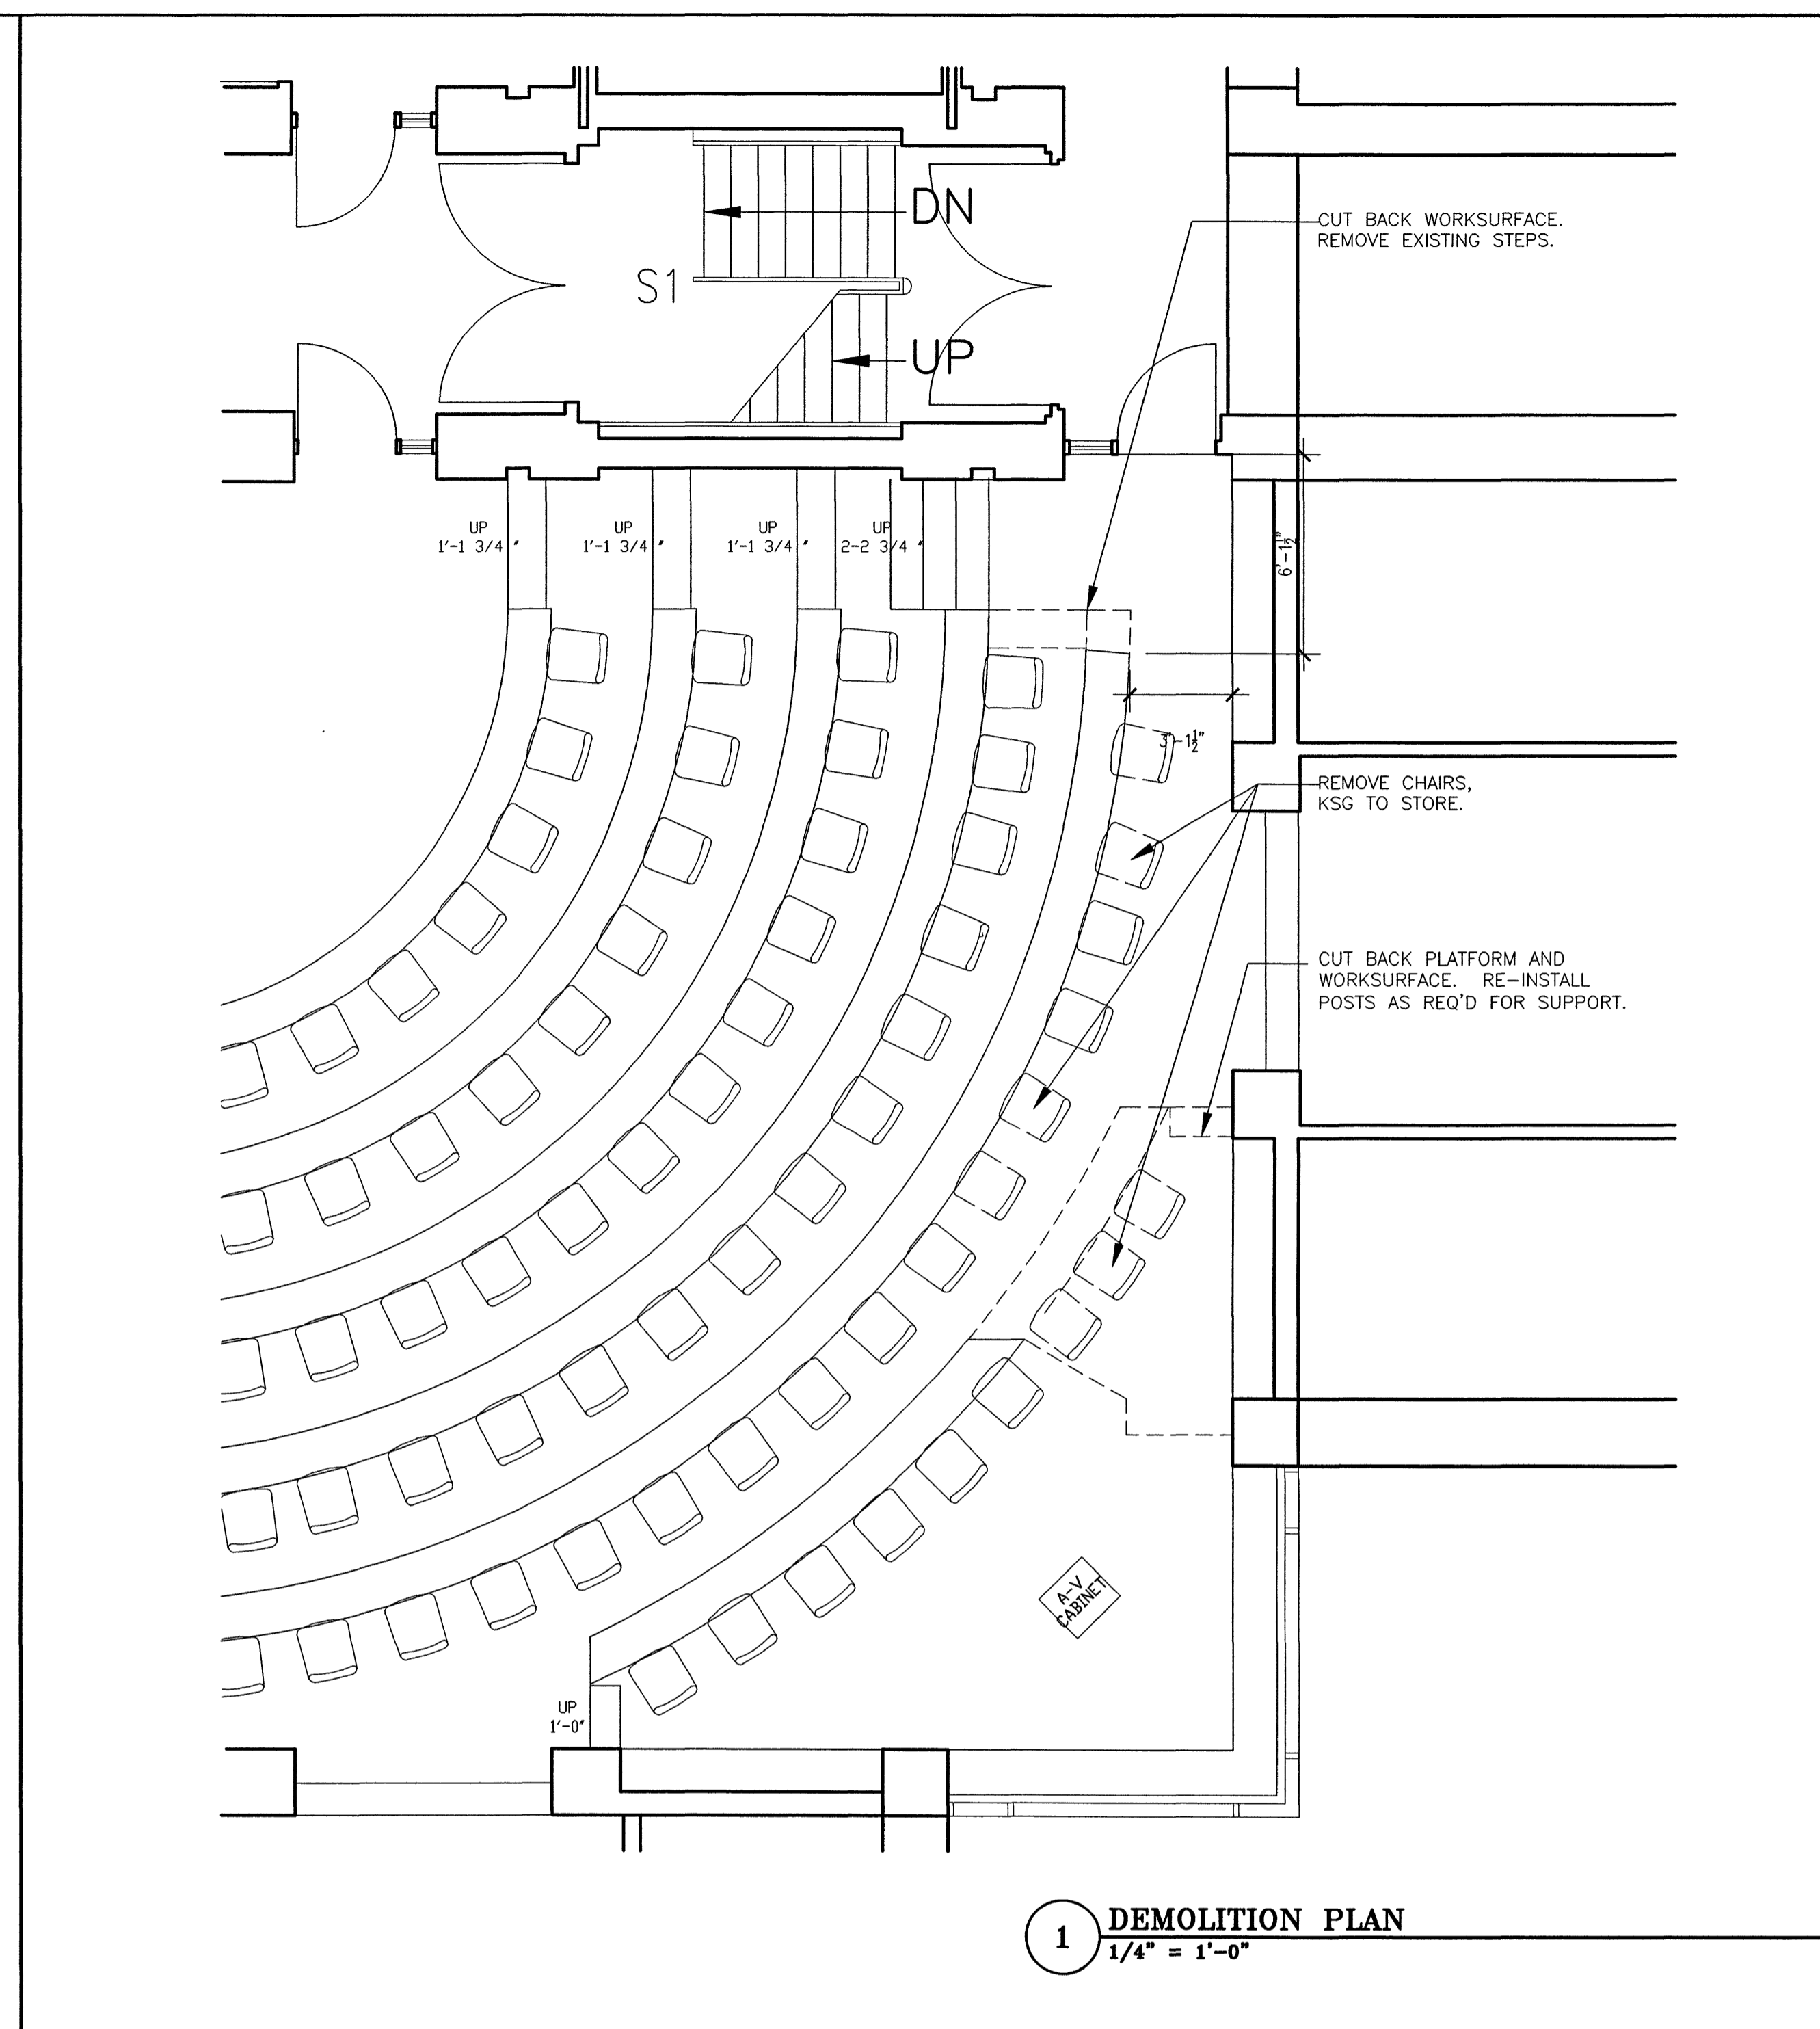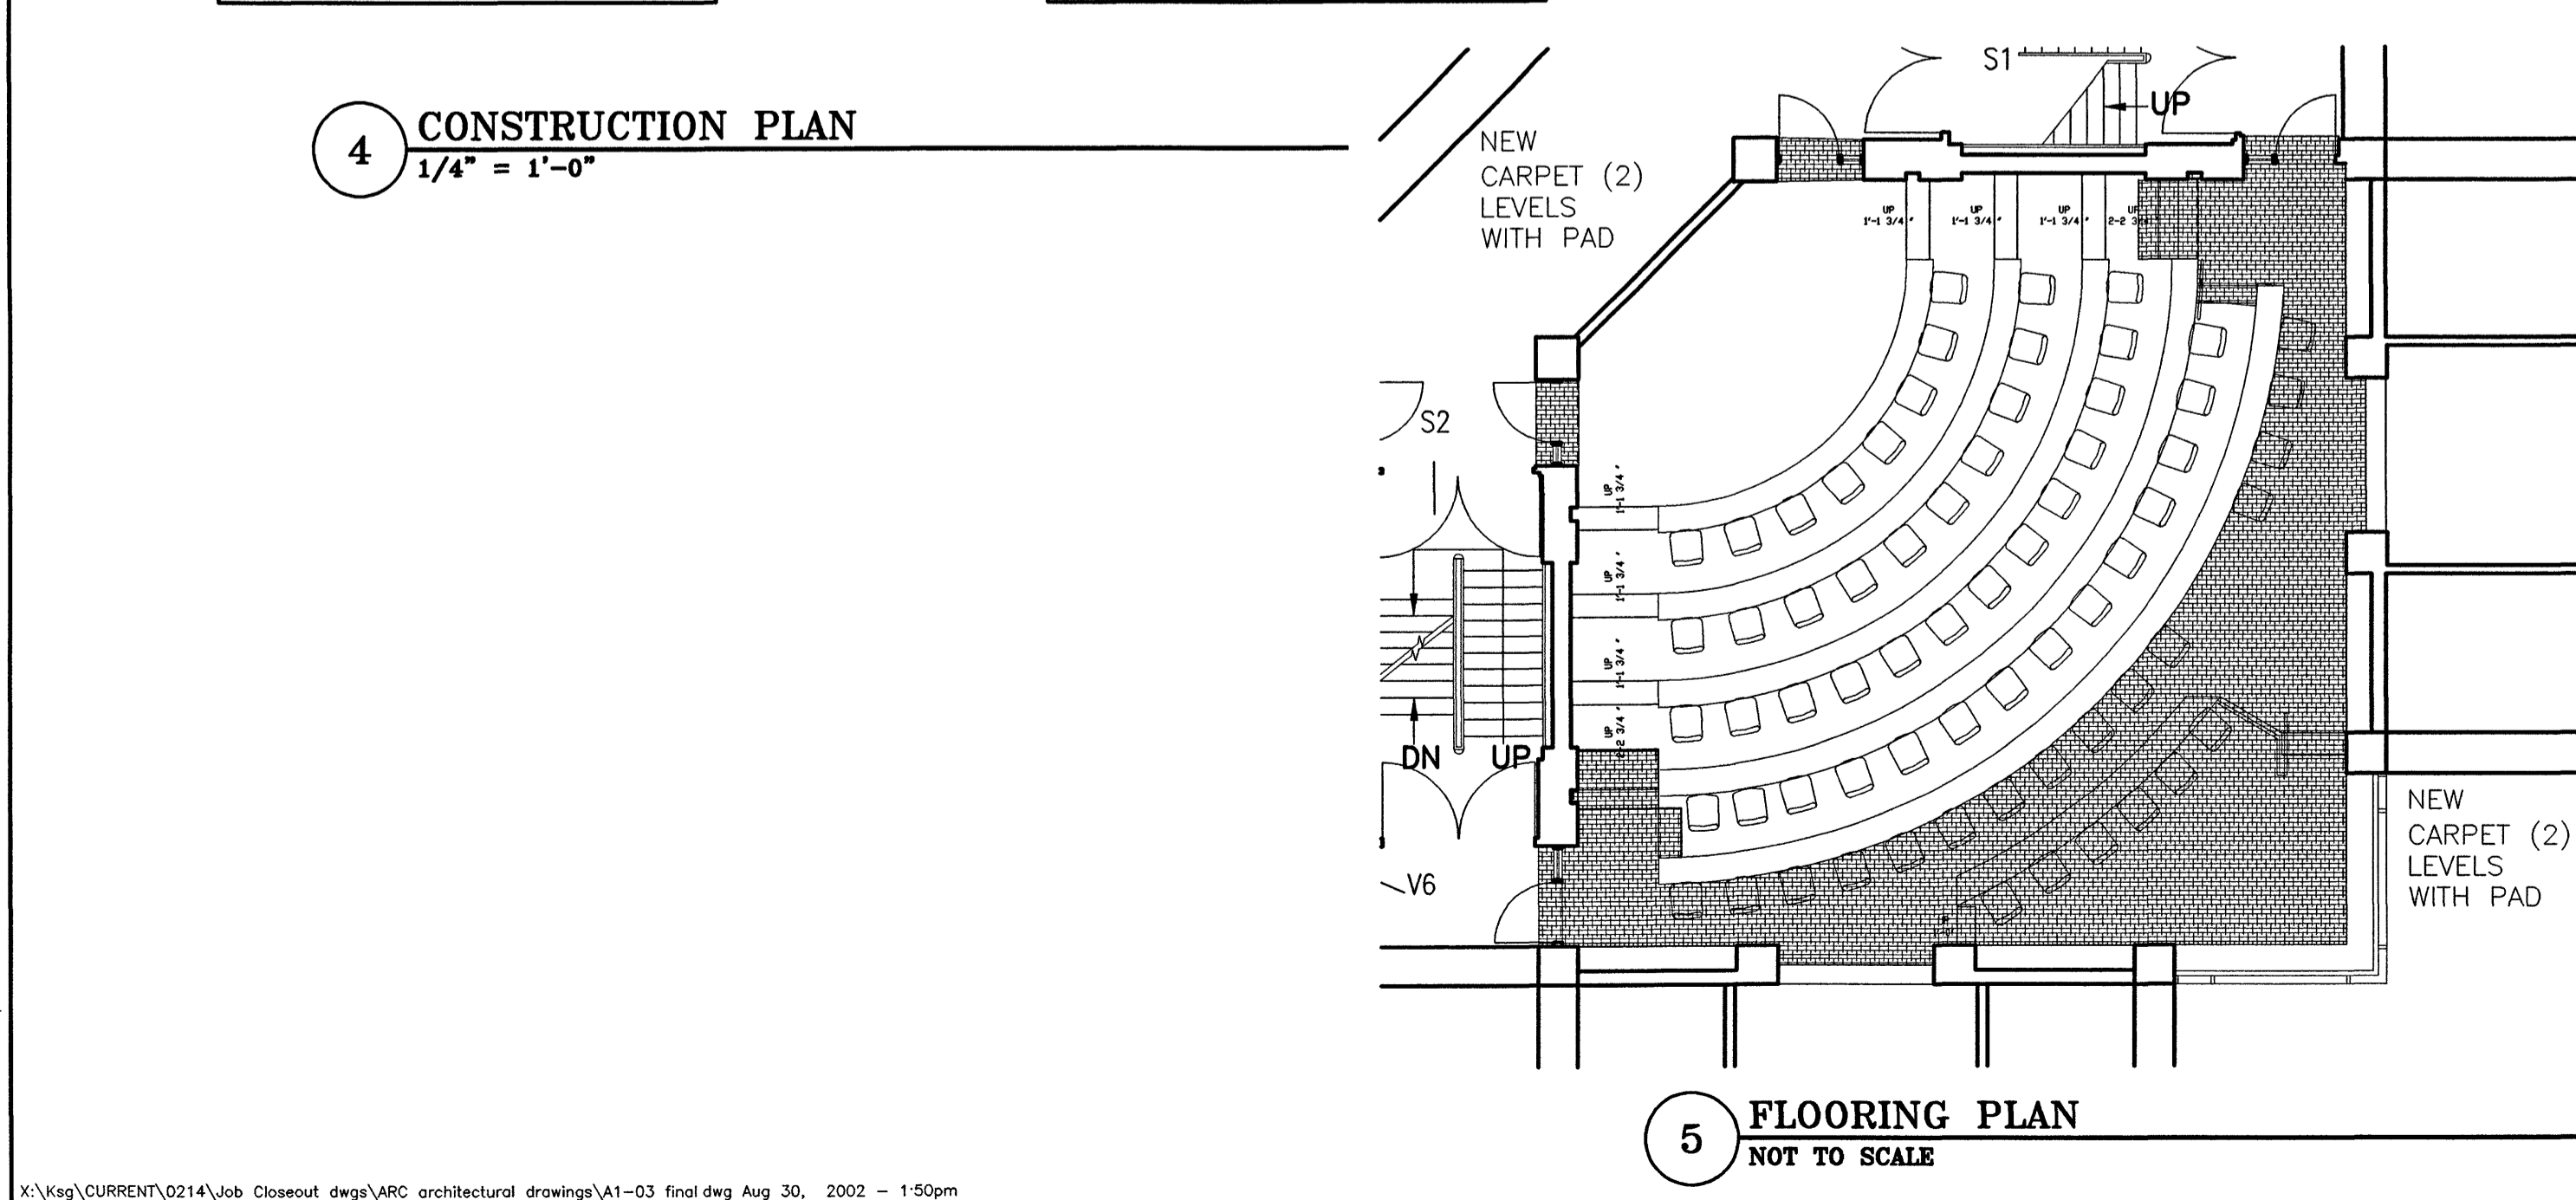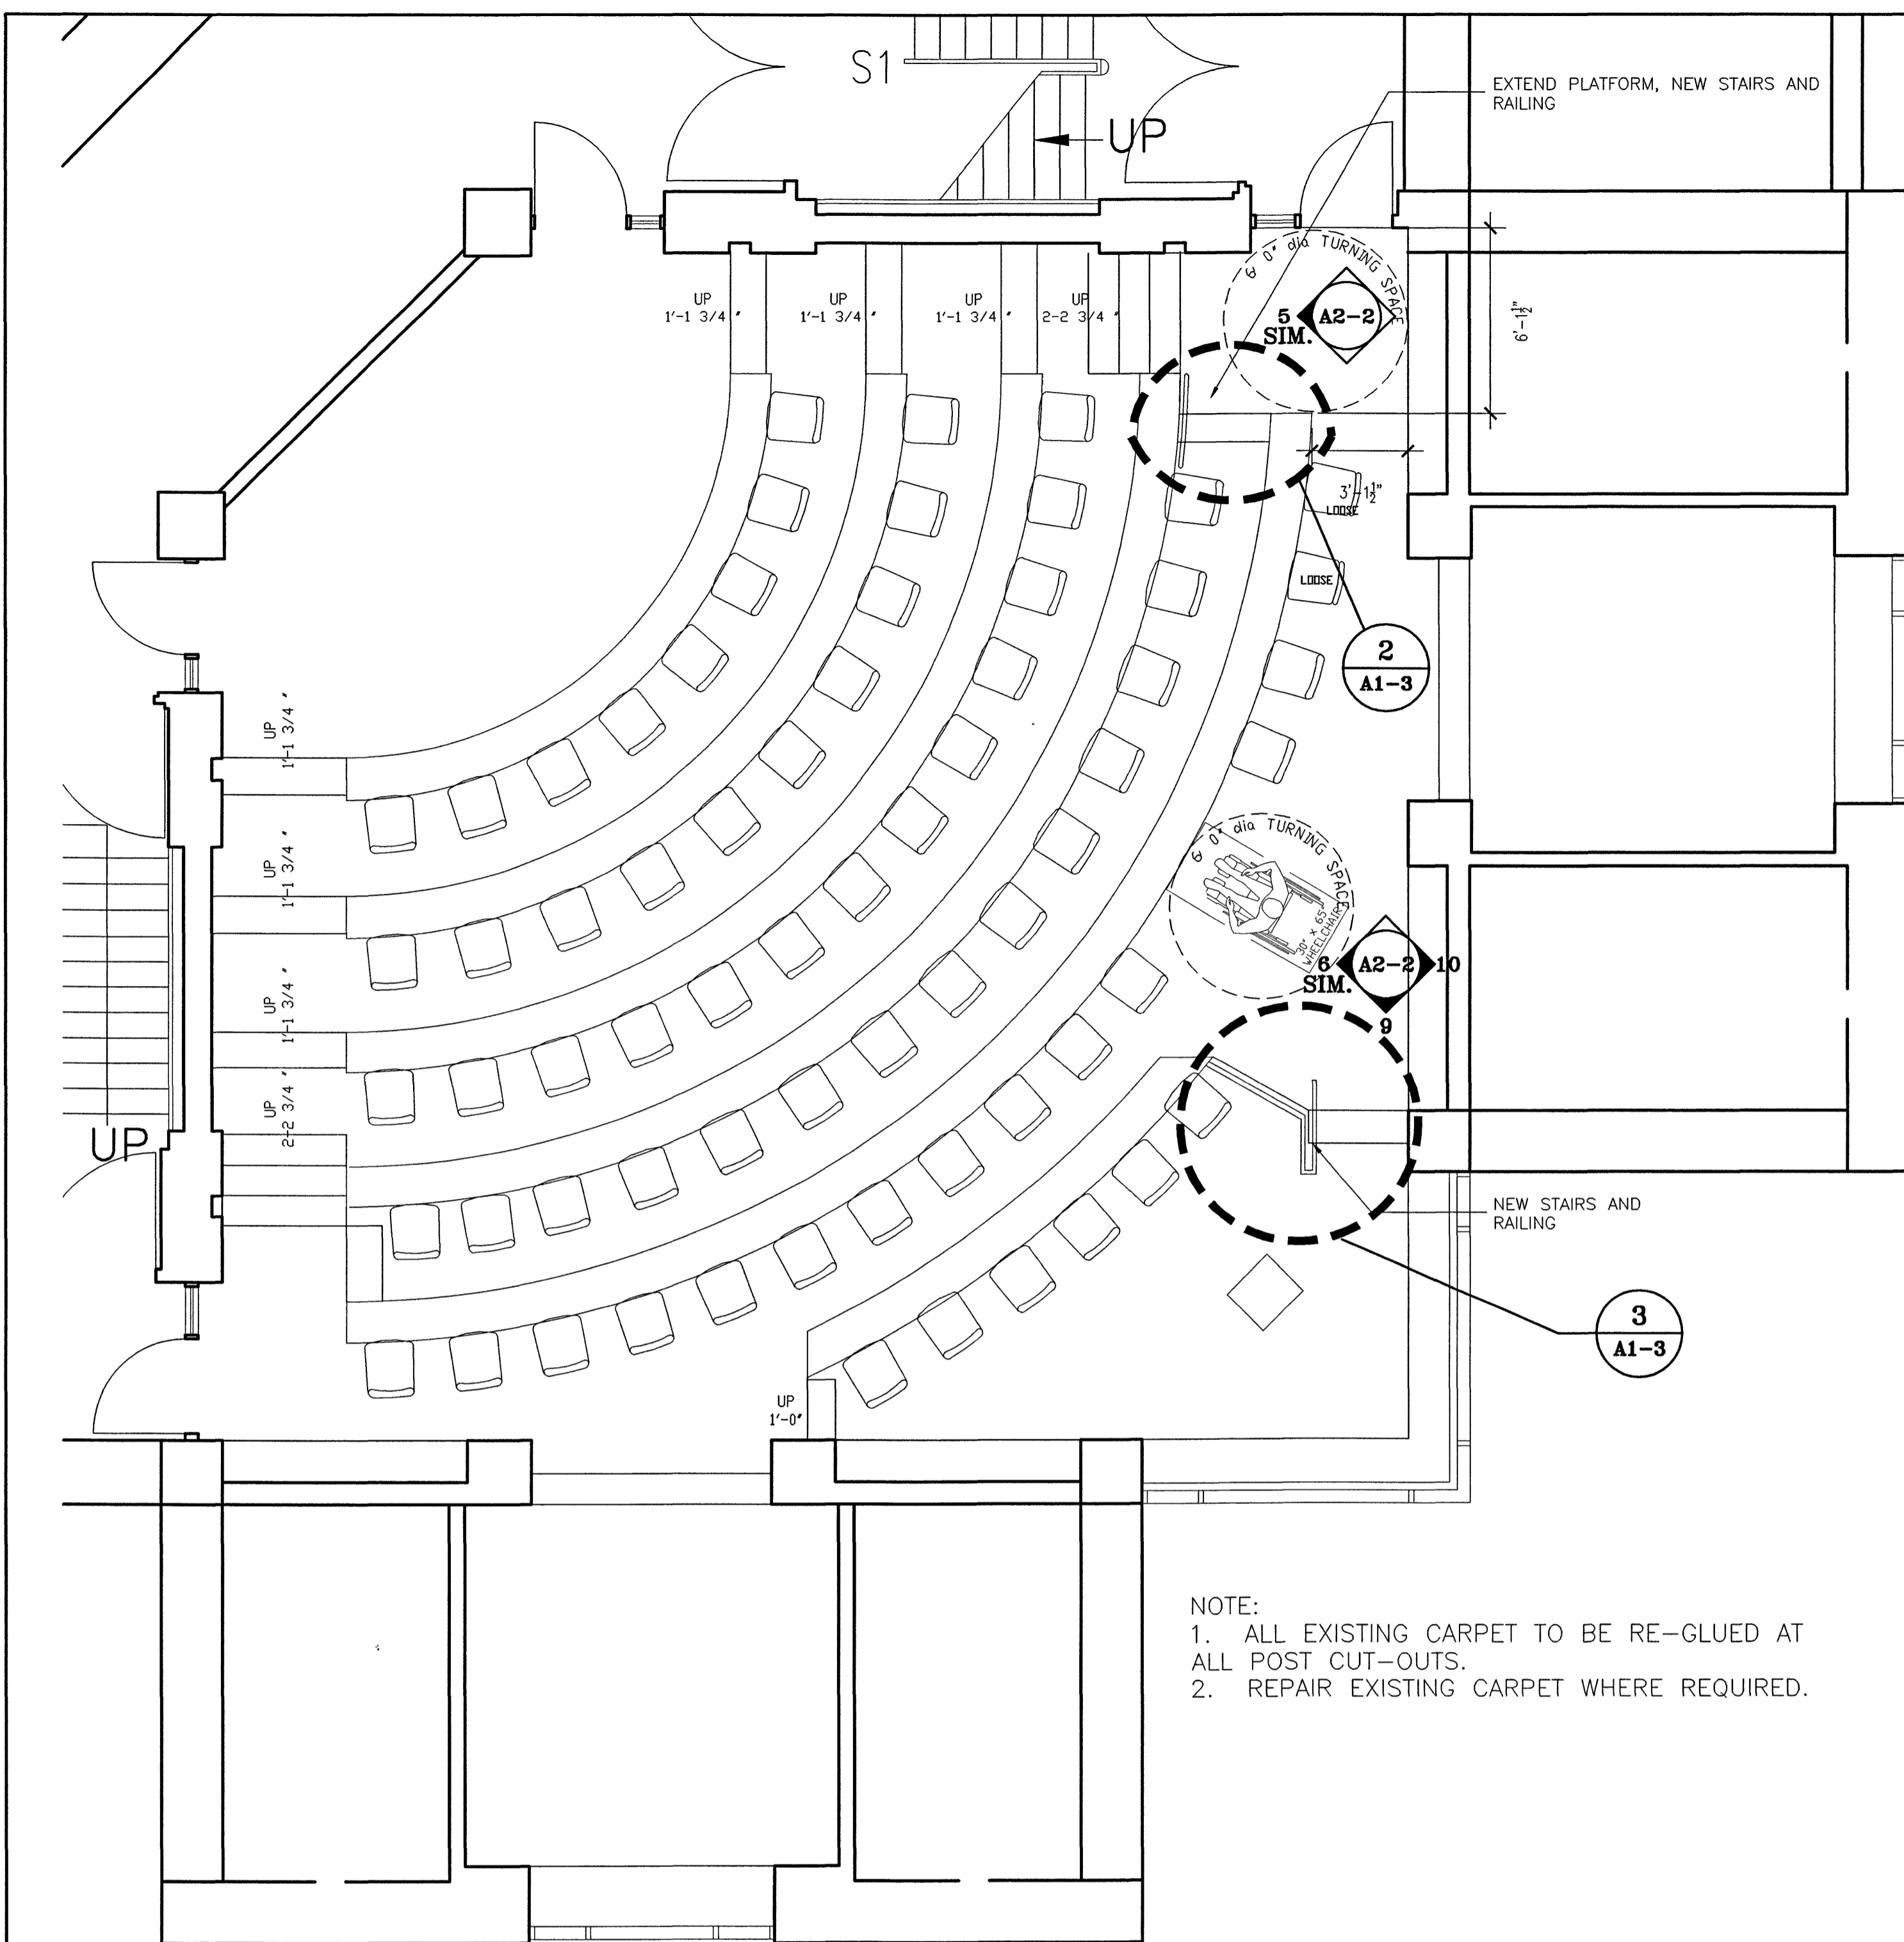

706 5022