




• EAST ELEVATION OF LADIES DINING ROOM •

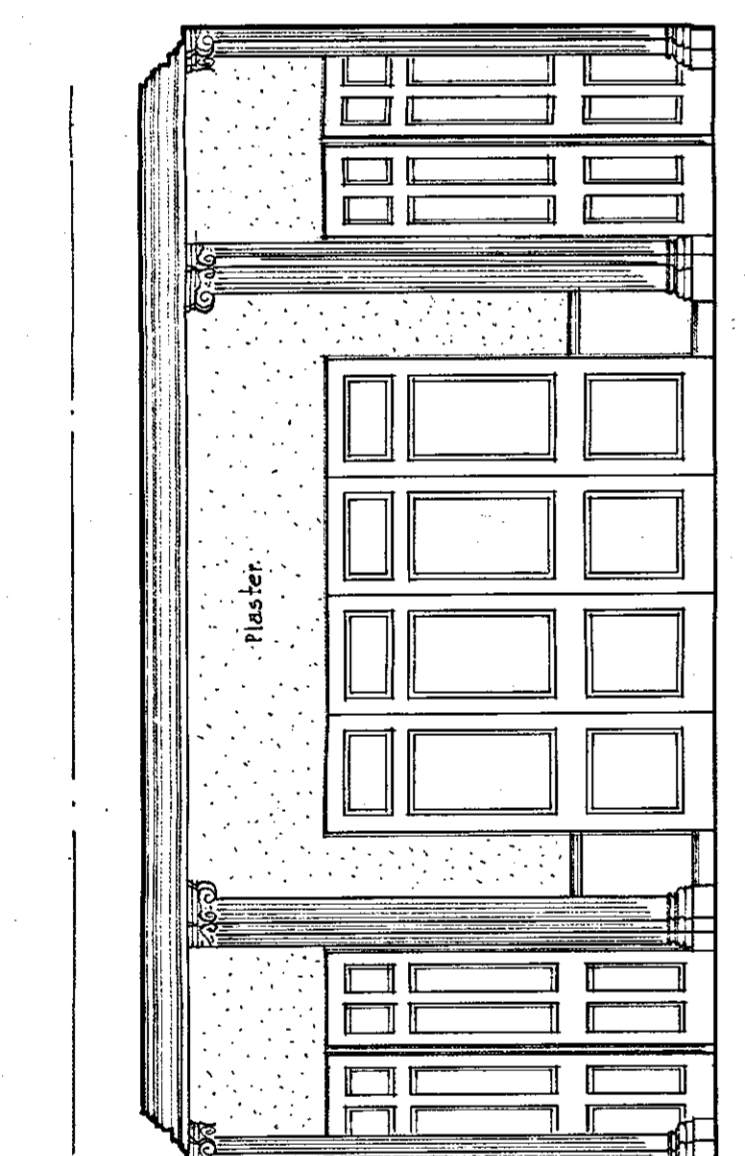


• SOUTH ELEVATION OF LADIES DINING ROOM •

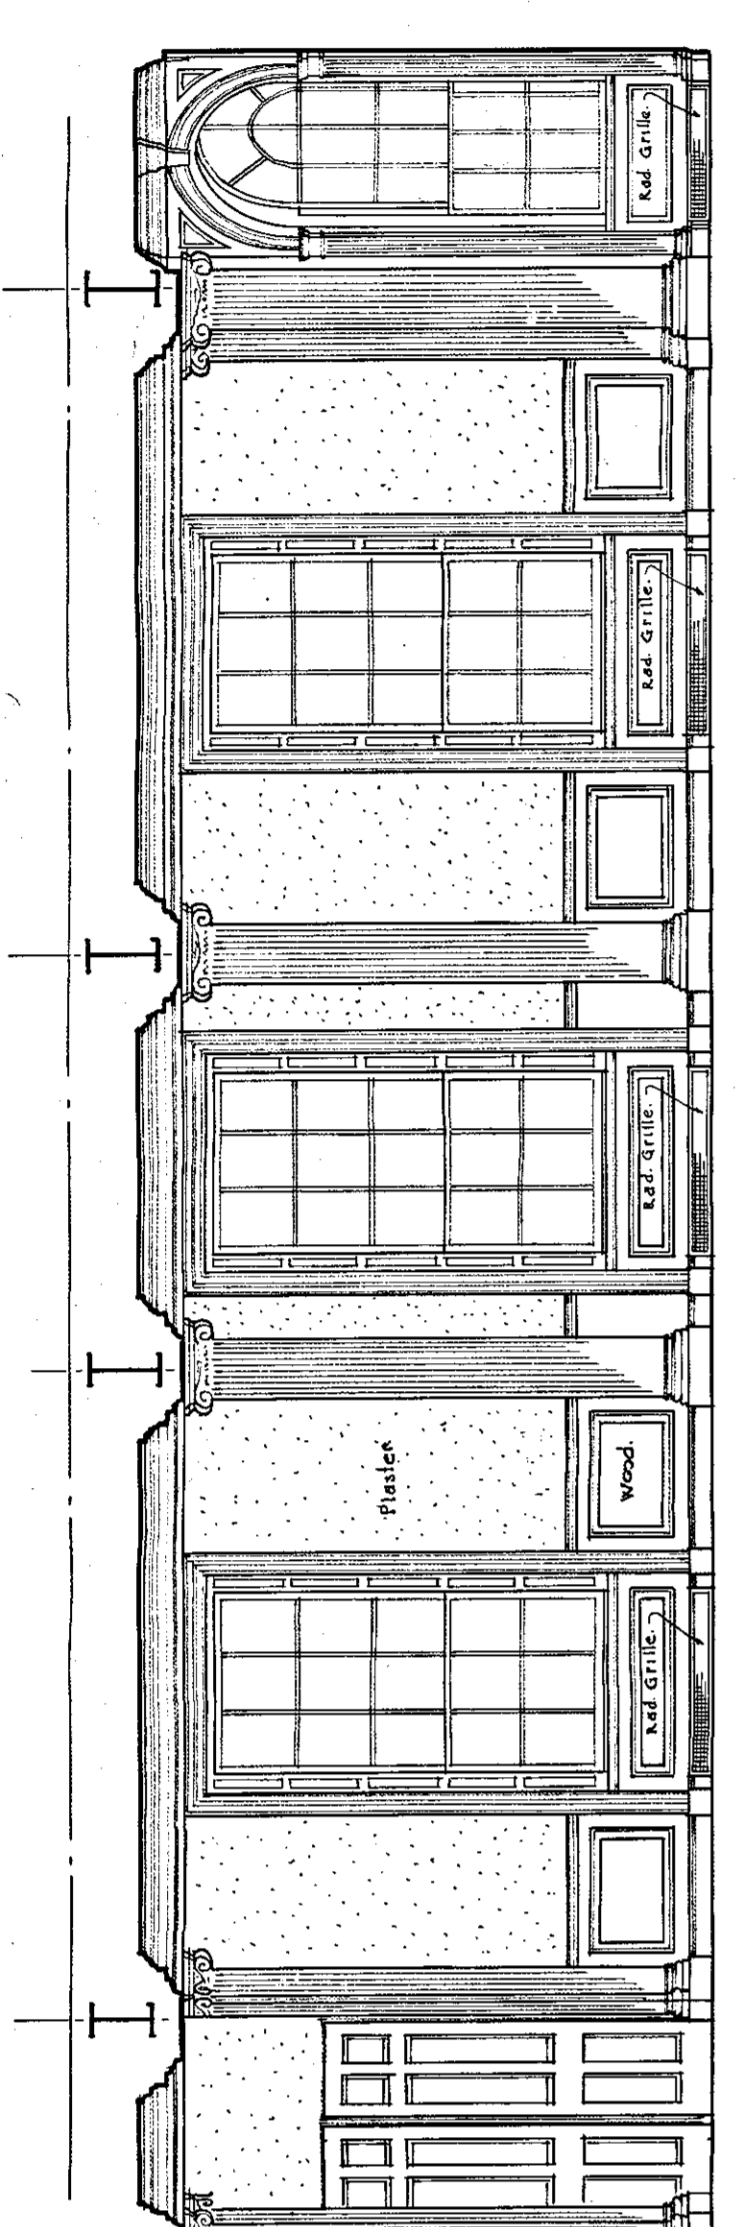


• WEST ELEVATION OF LADIES DINING ROOM •

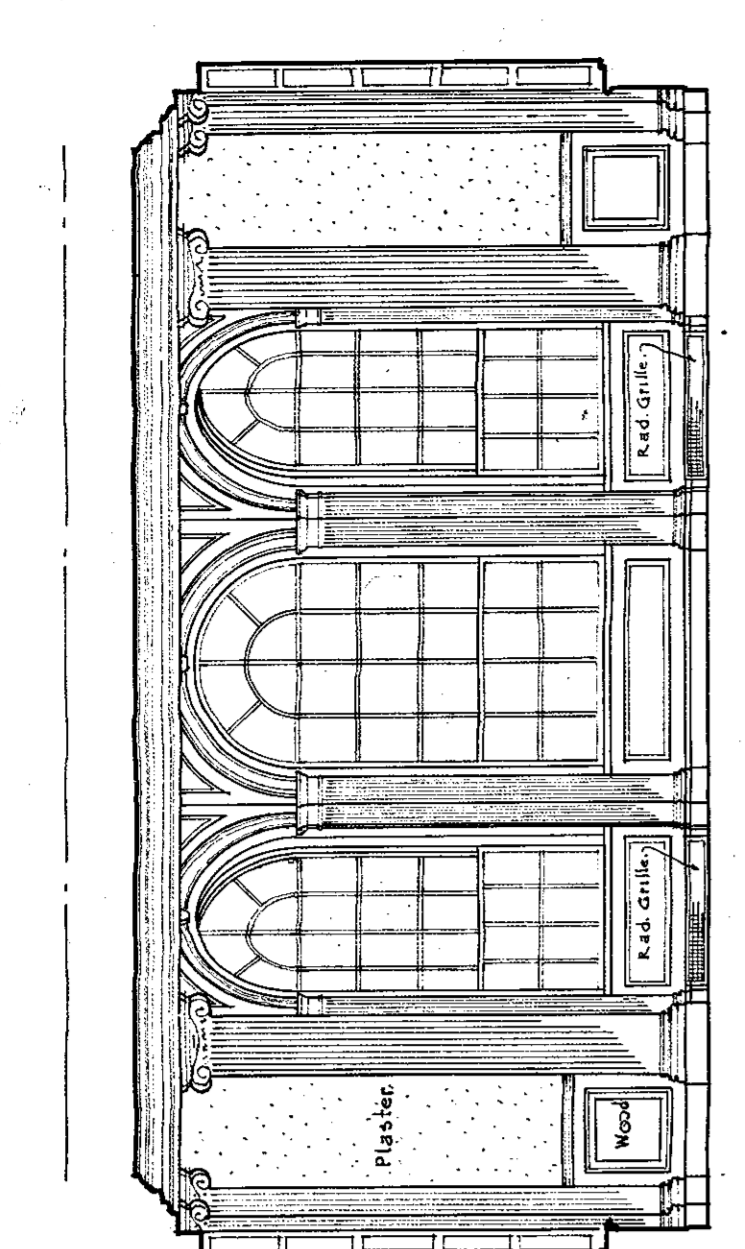


• TYPICAL DAY ELEVATION ON FIRST FLOOR •

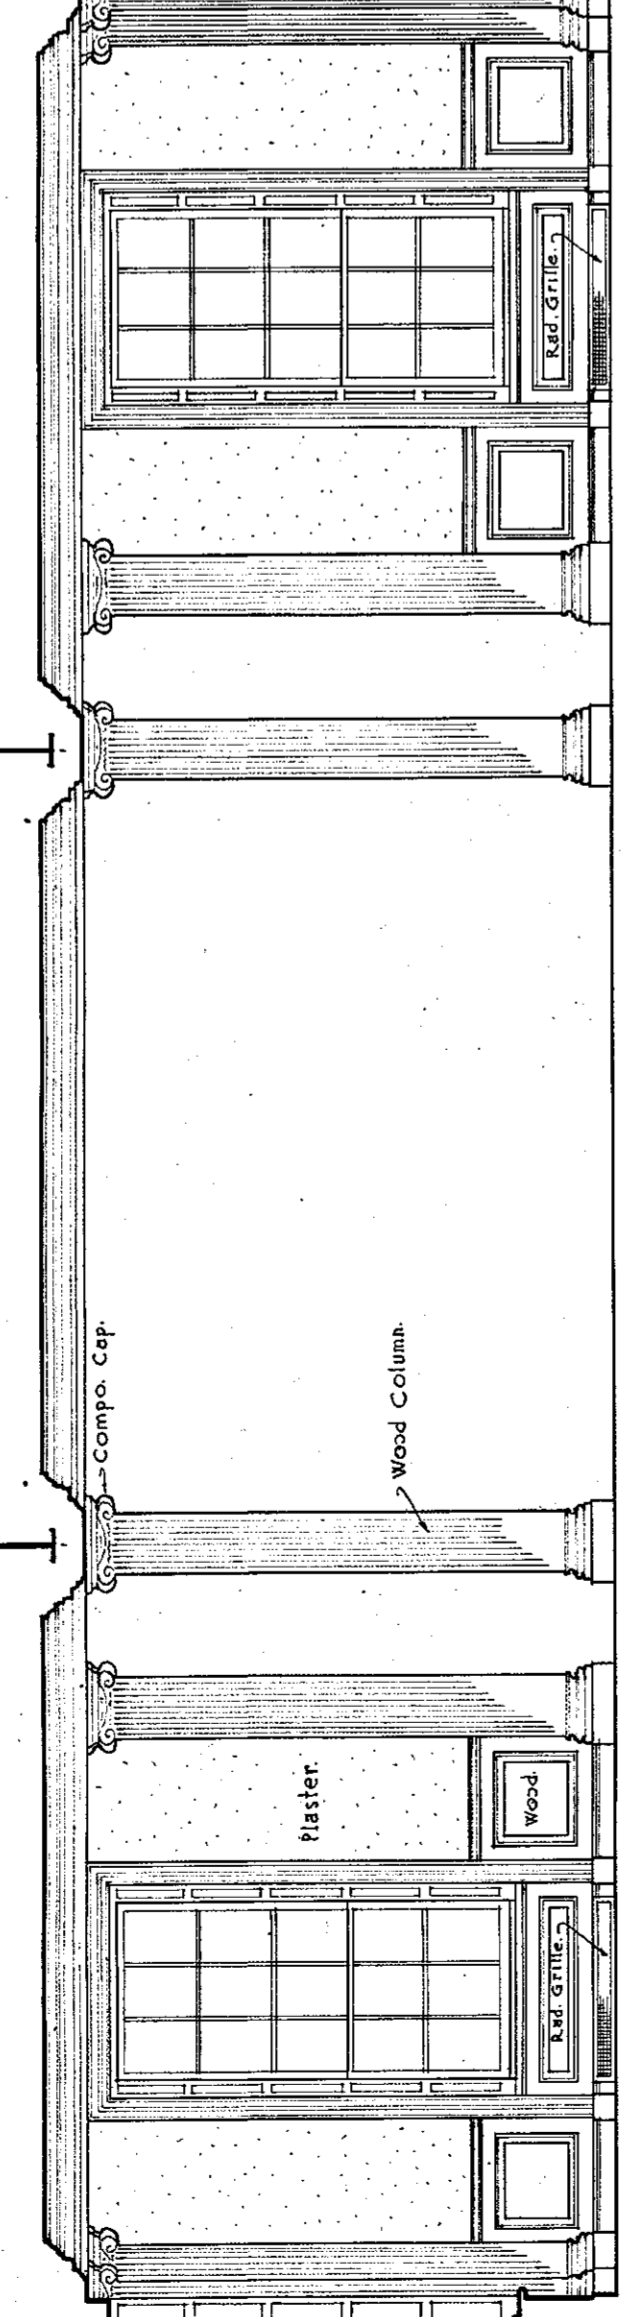


• EAST ELEVATION OF MAIN DINING ROOM •

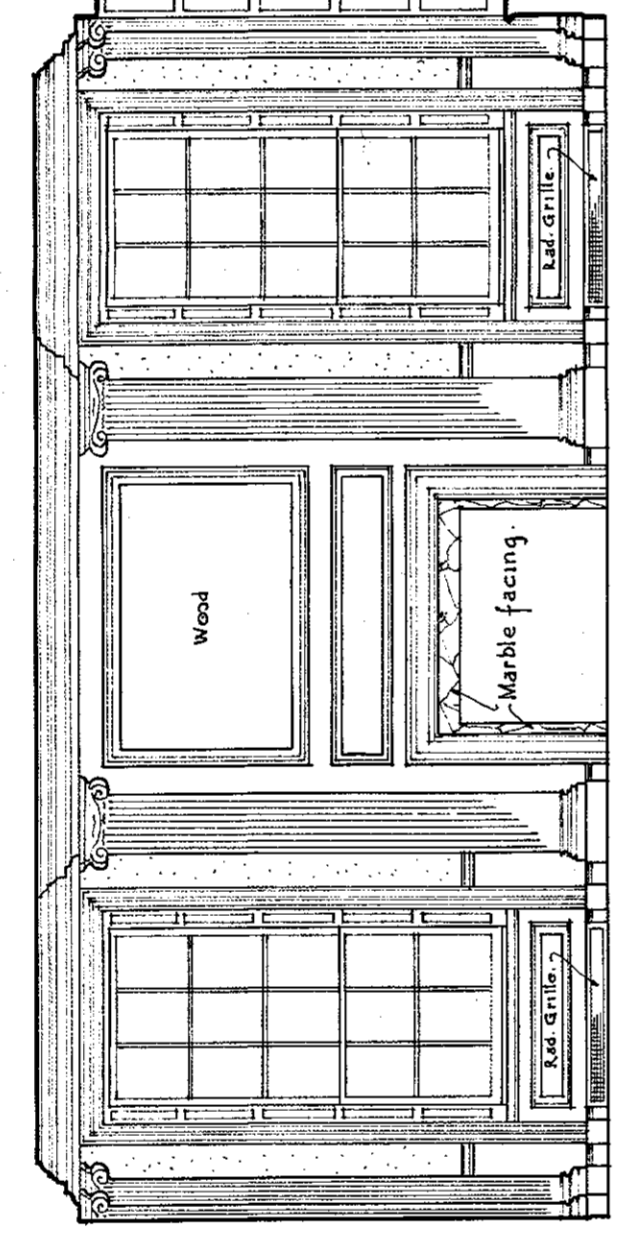


• EAST ELEVATION OF MAIN DINING ROOM •

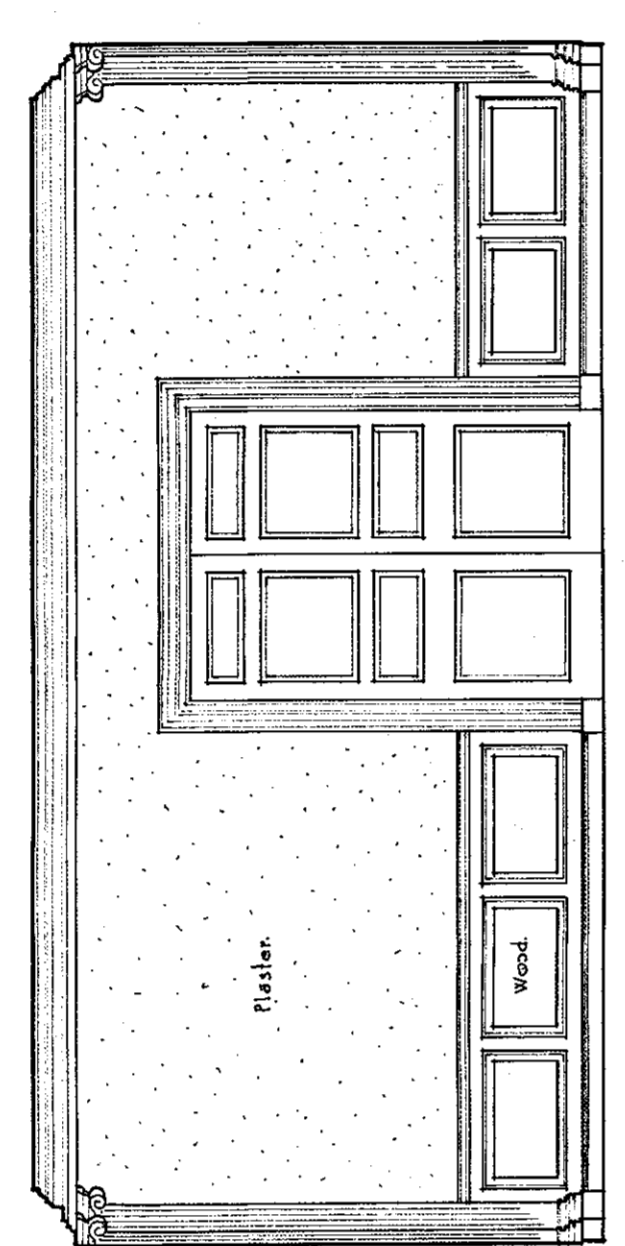


• WEST ELEVATION OF MAIN DINING ROOM •

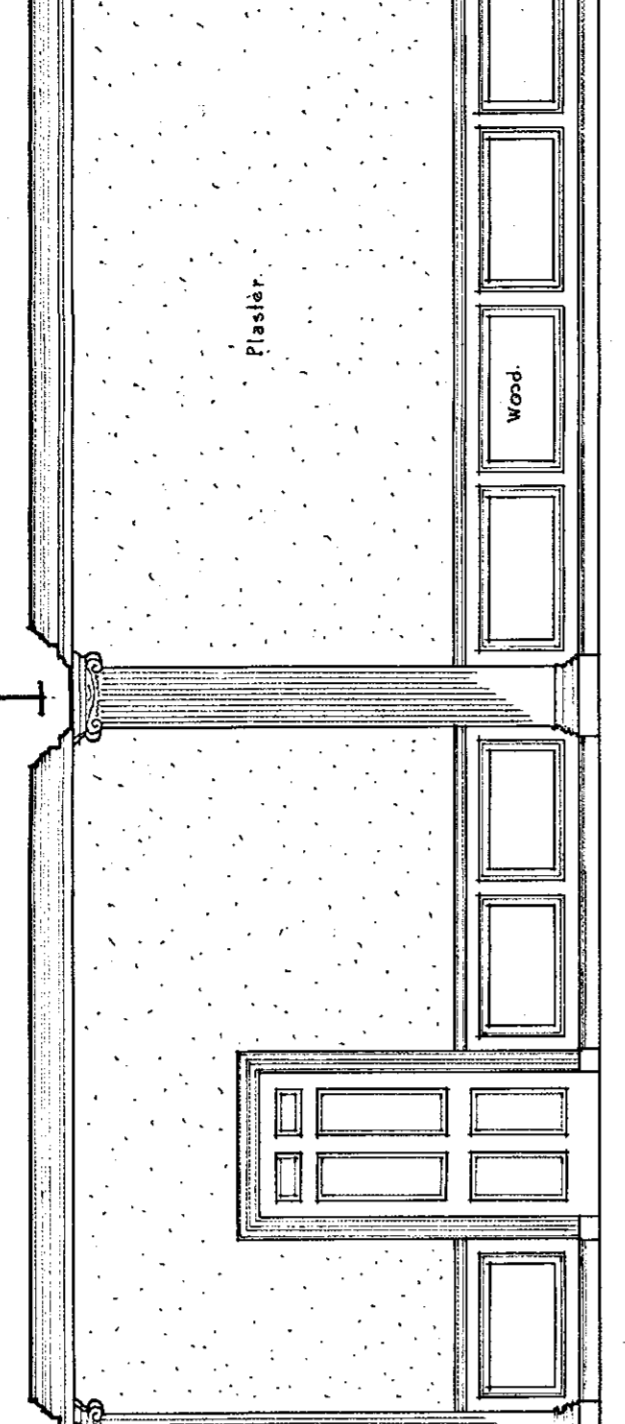


• NORTH ELEVATION OF MAIN DINING ROOM •

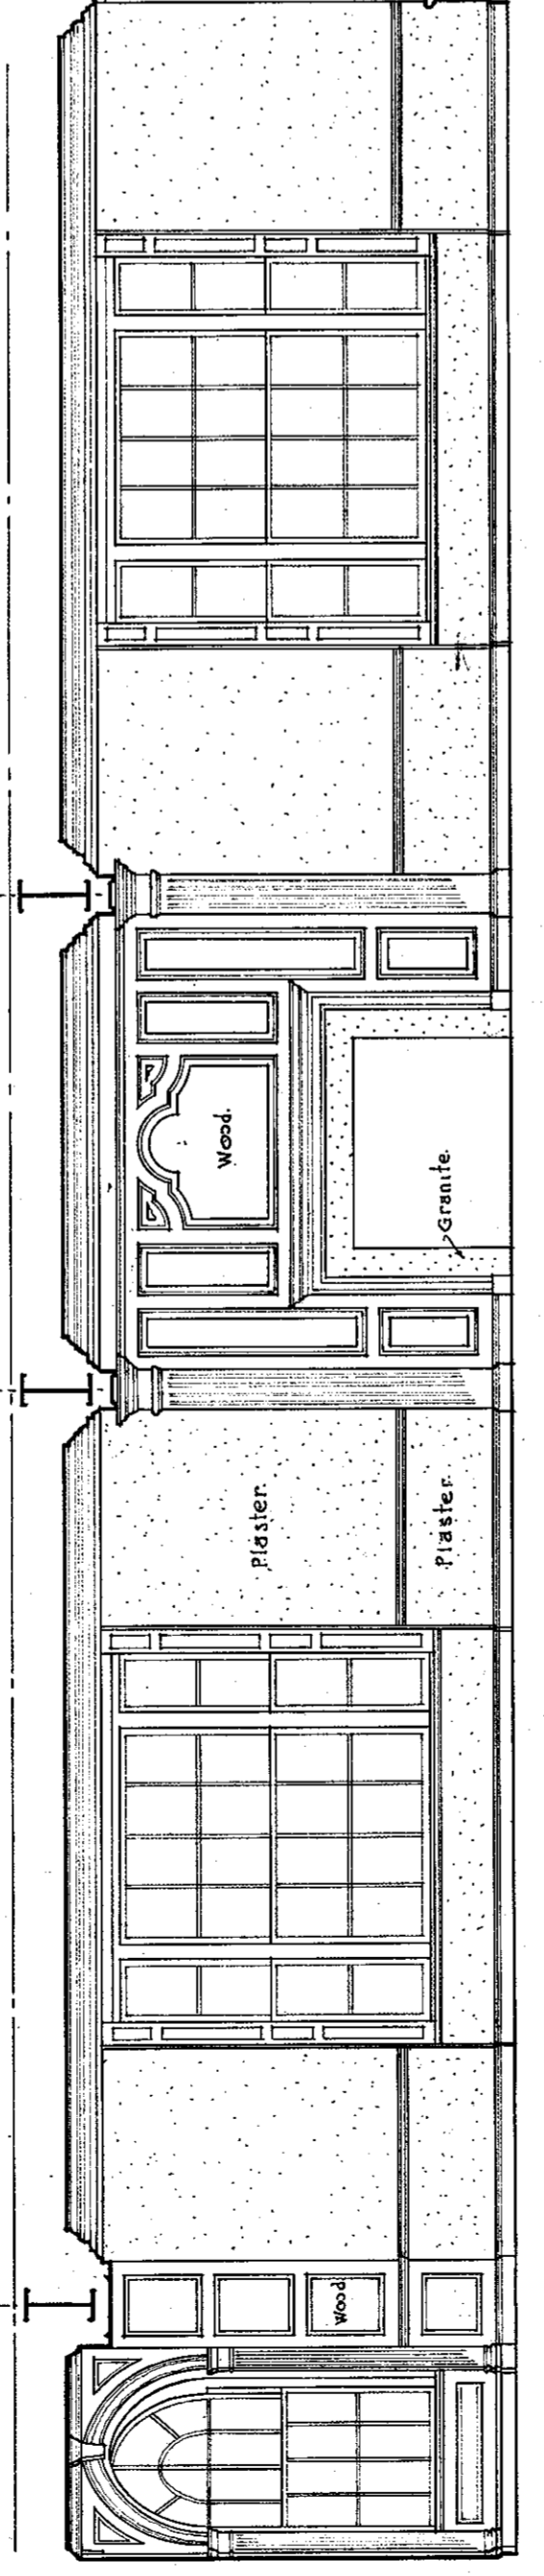


• WEST ELEVATION OF LIBRARY •

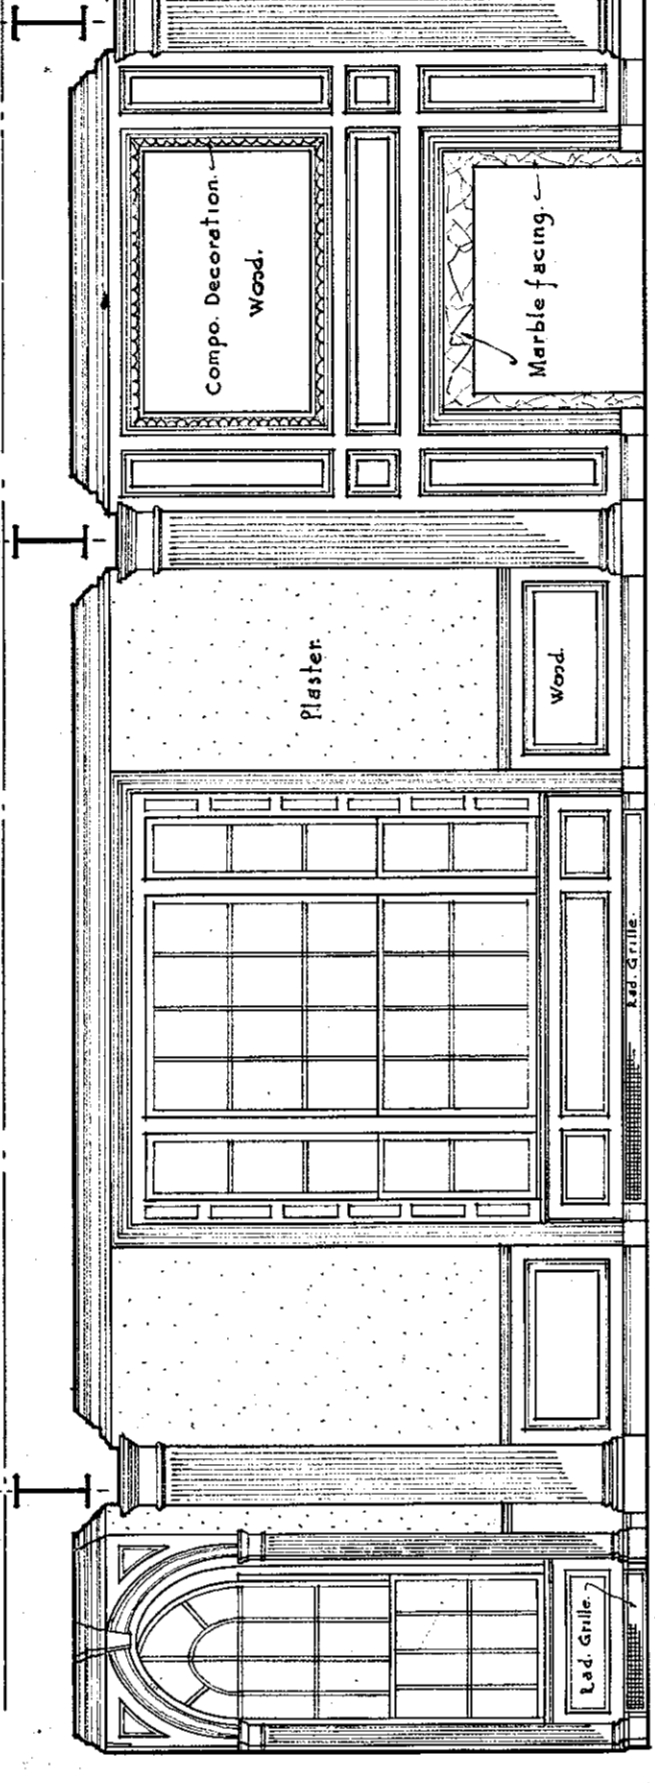


• WEST ELEVATION OF MAIN DINING ROOM •

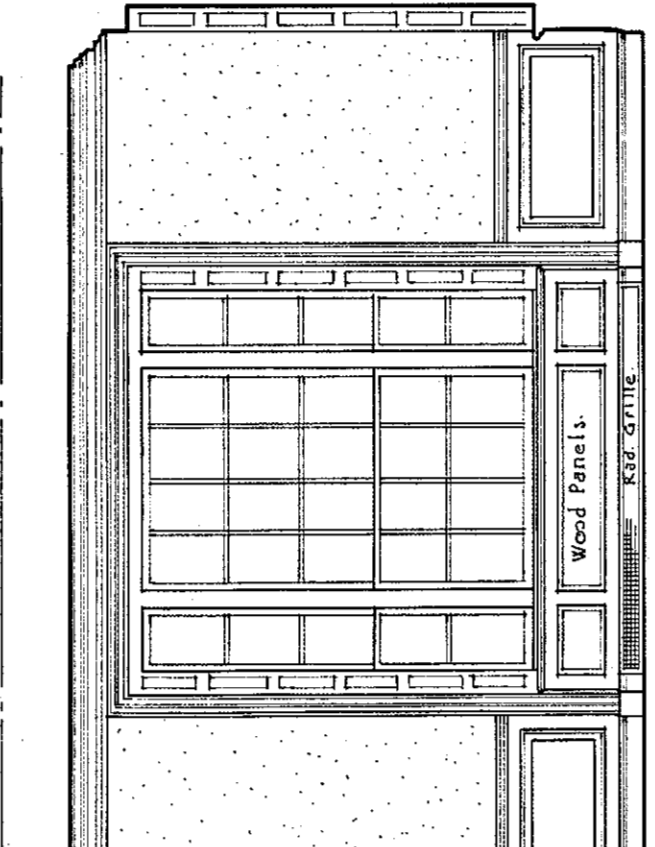


• WEST ELEVATION OF LOUNGE •

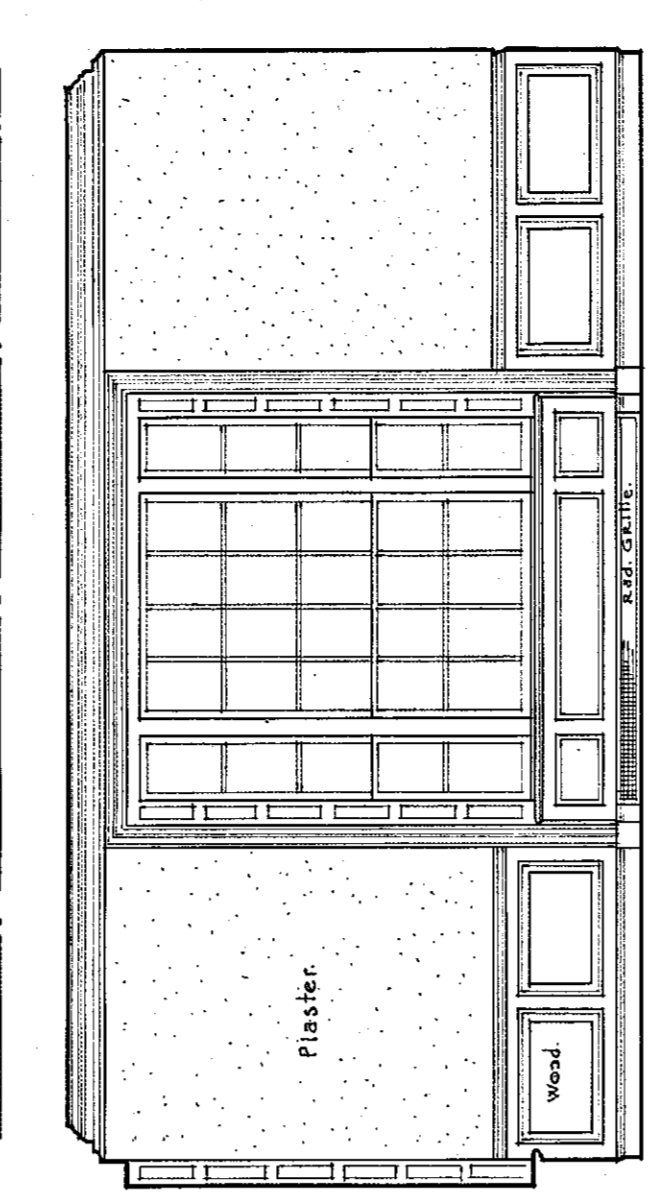


• NORTH ELEVATION OF LOUNGE •

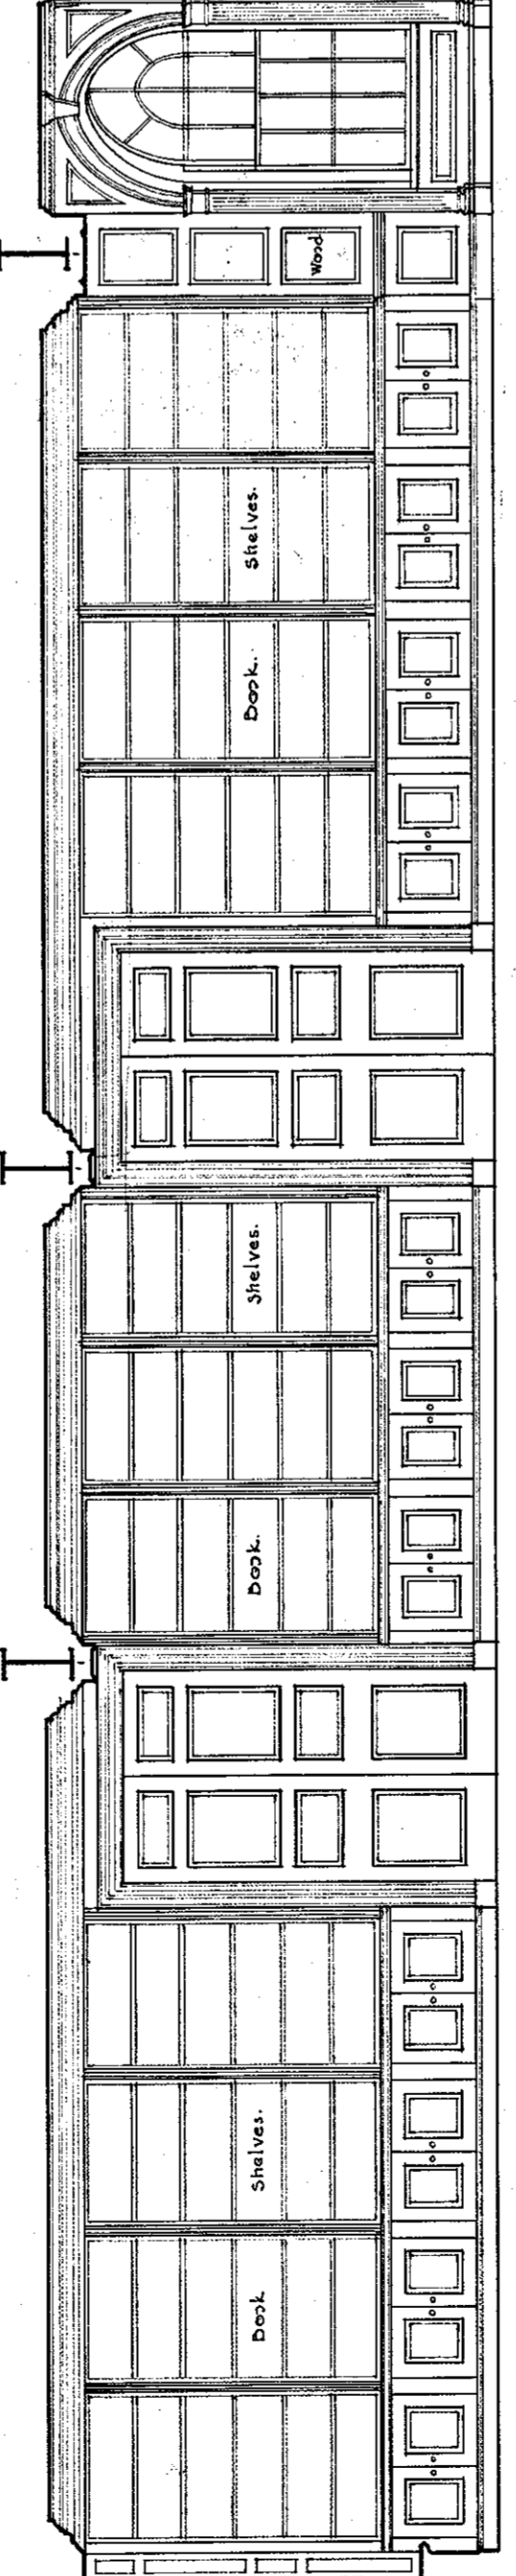



• EAST ELEVATION OF LIBRARY •

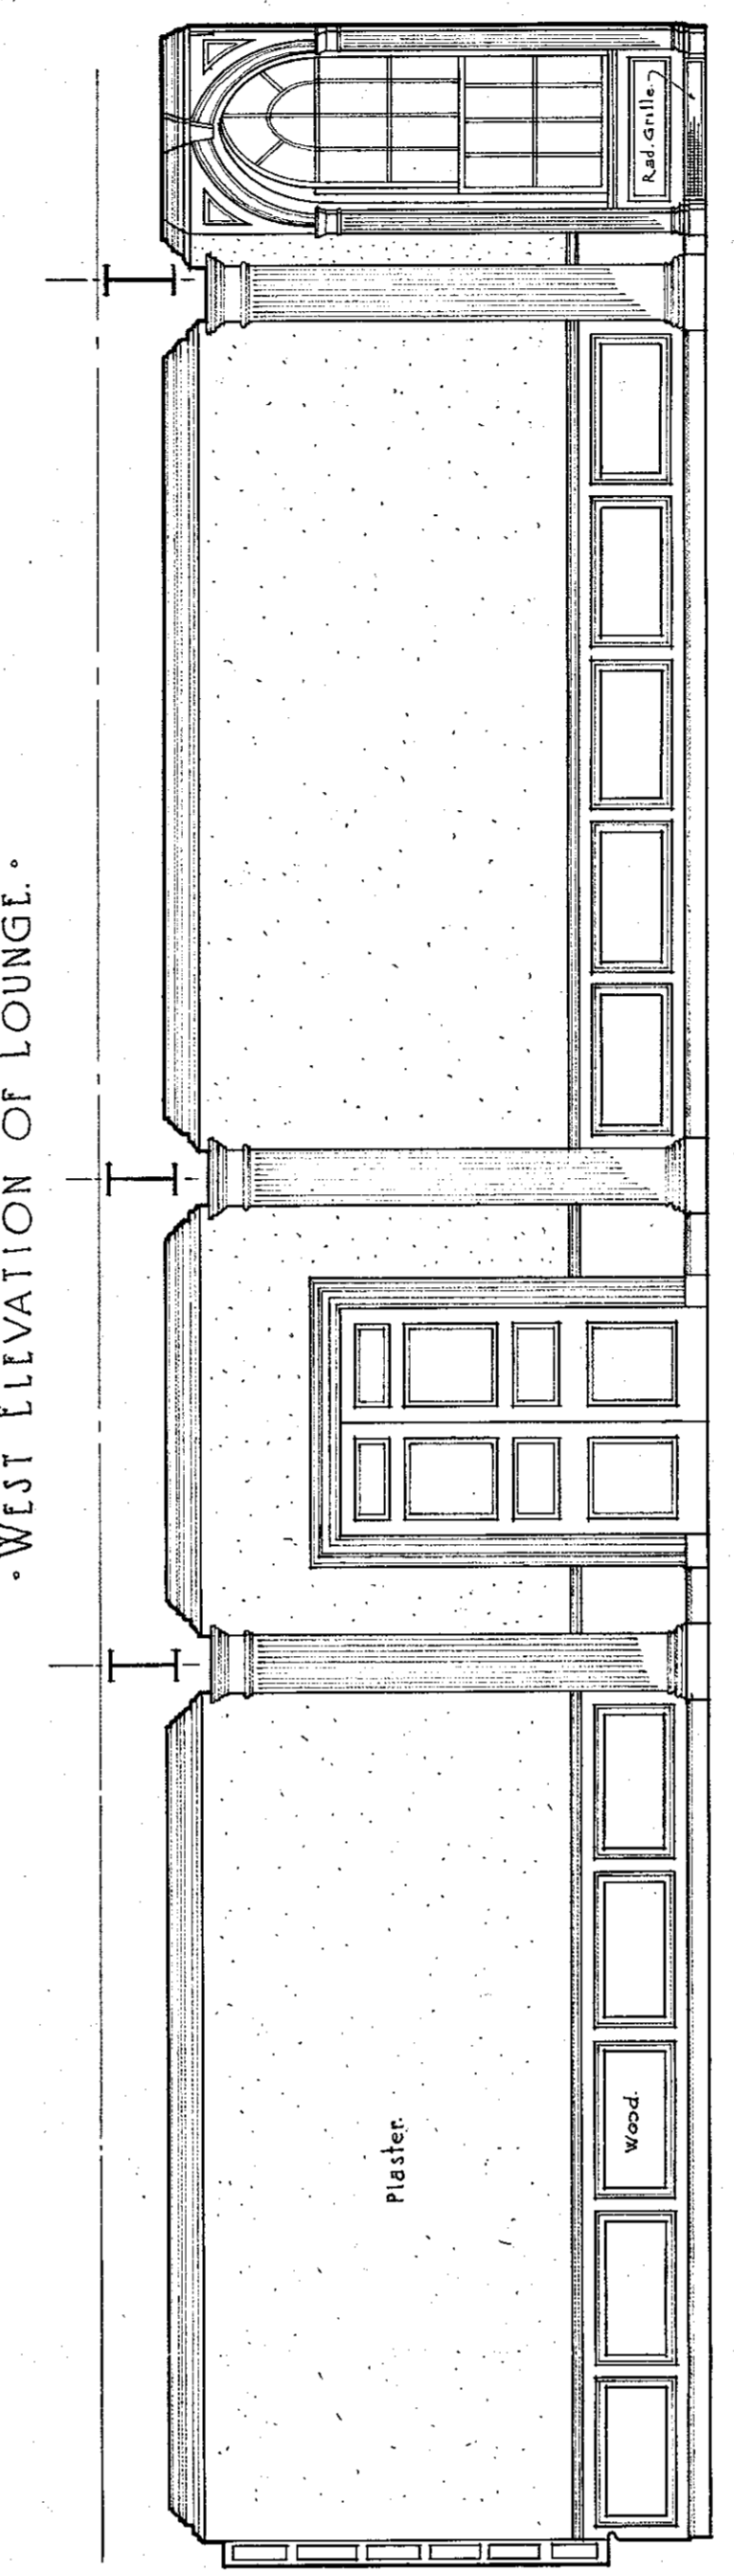


• WEST ELEVATION OF LOUNGE •

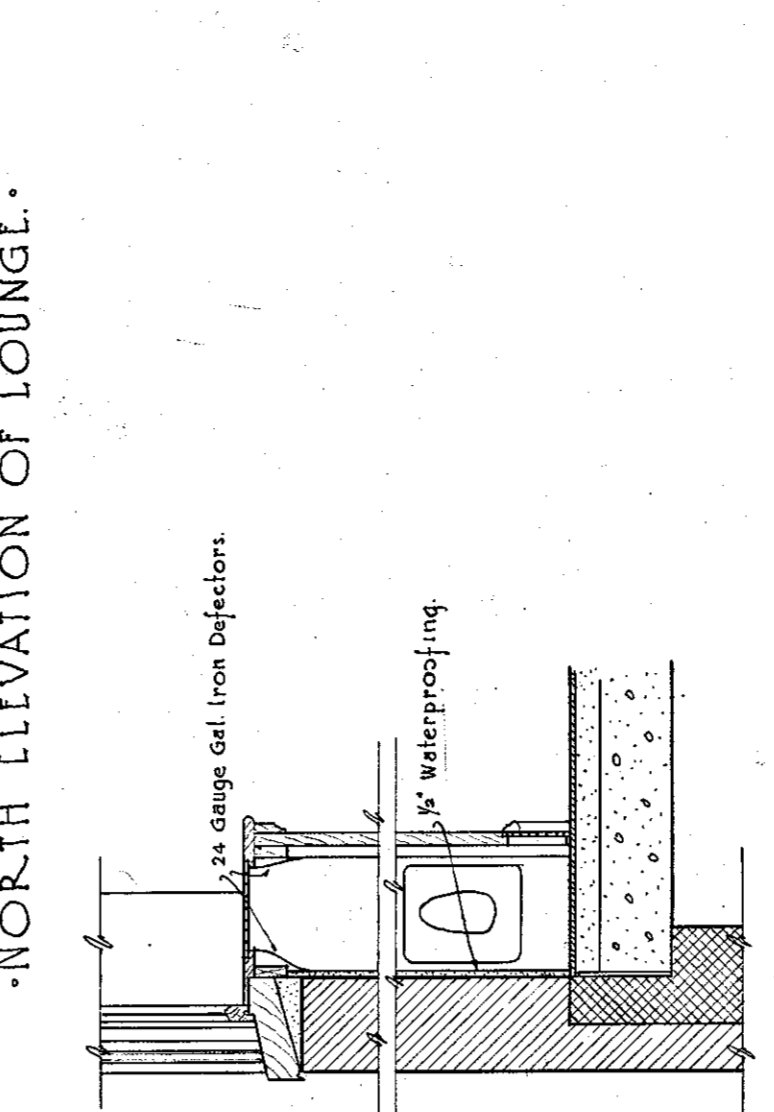


• NORTH ELEVATION OF LOUNGE •

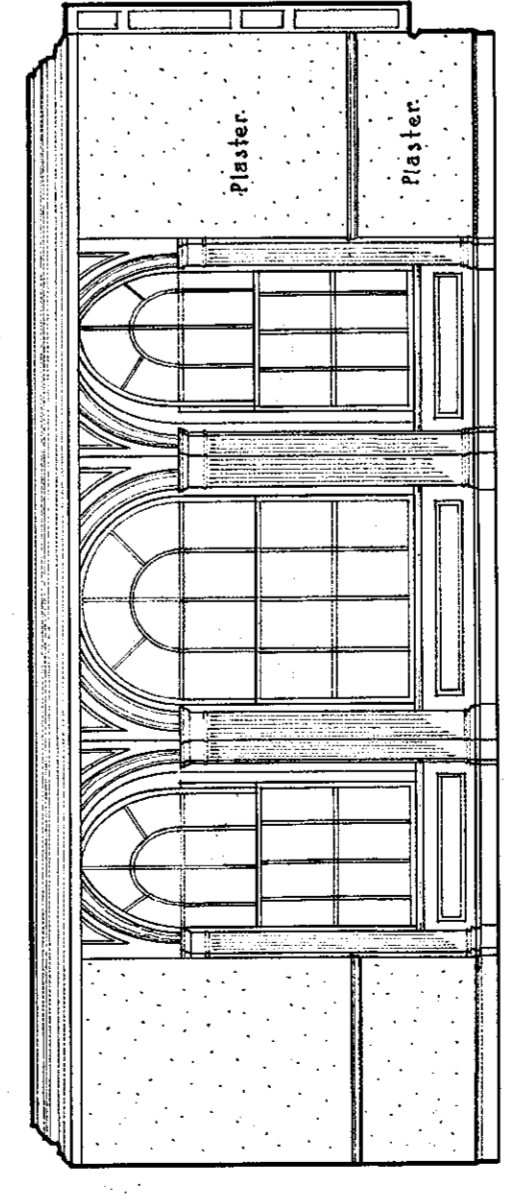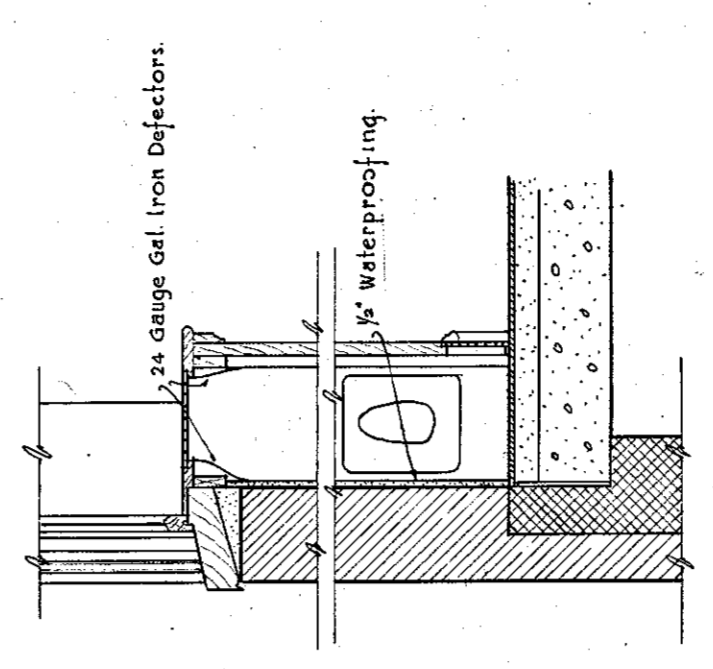


• SOUTH ELEVATION OF LIBRARY •

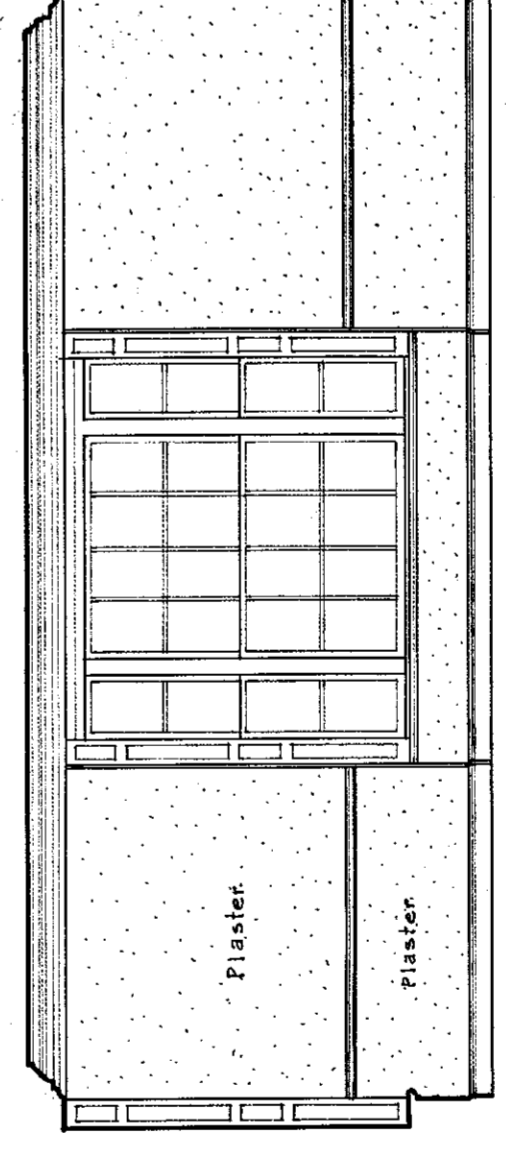


• NORTH ELEVATION OF LIBRARY •

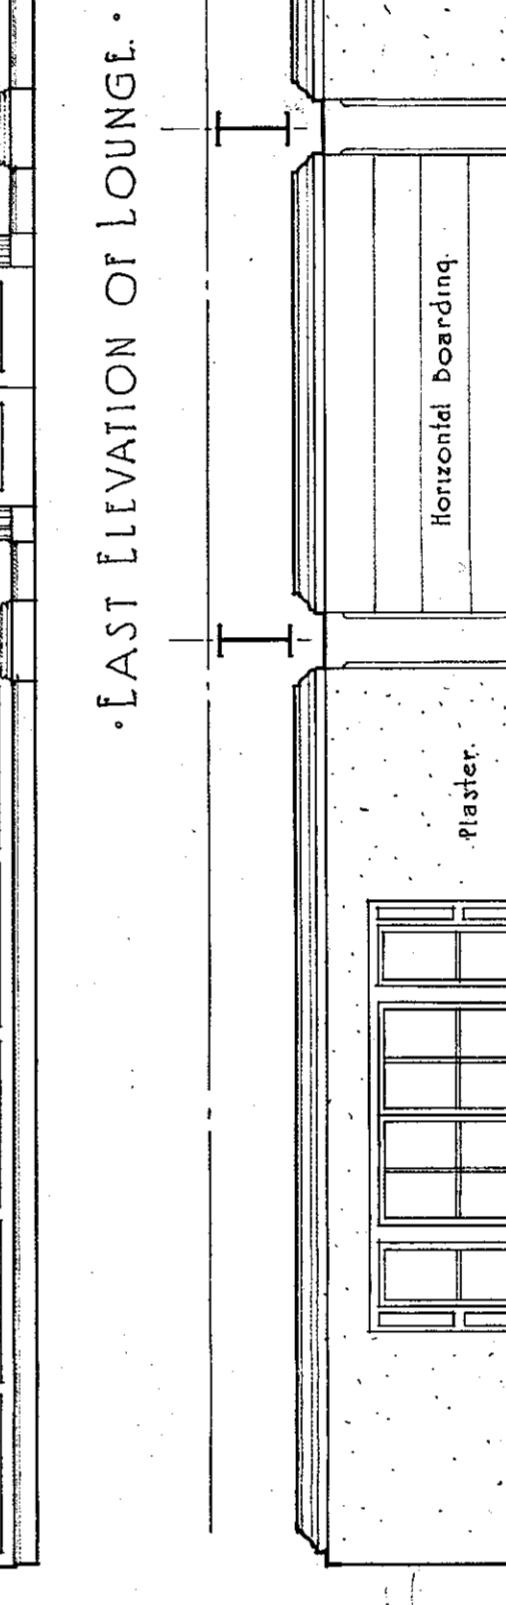


• EAST ELEVATION OF LOUNGE •

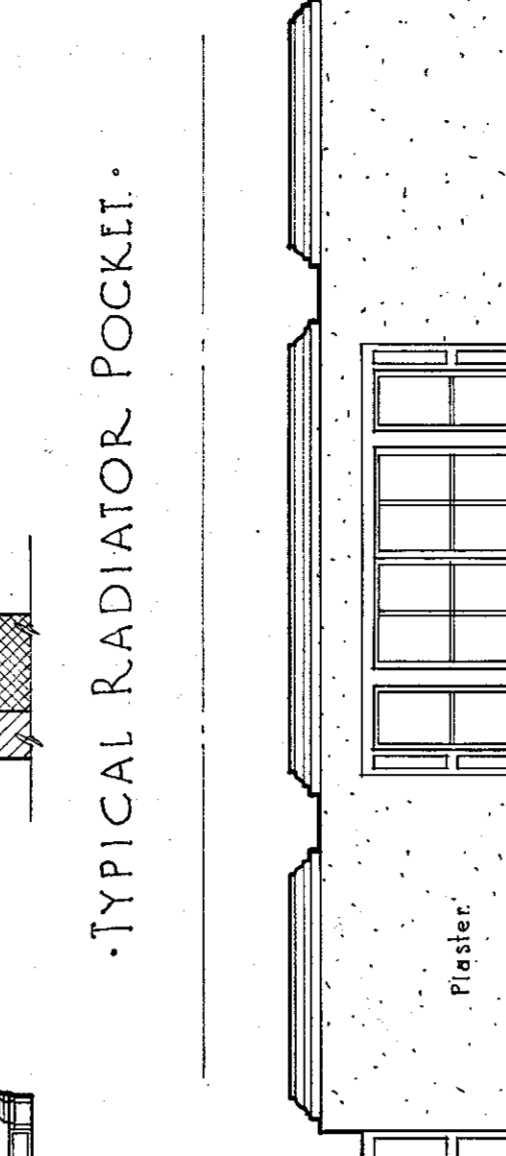


• TYPICAL RADIATOR POCKET •

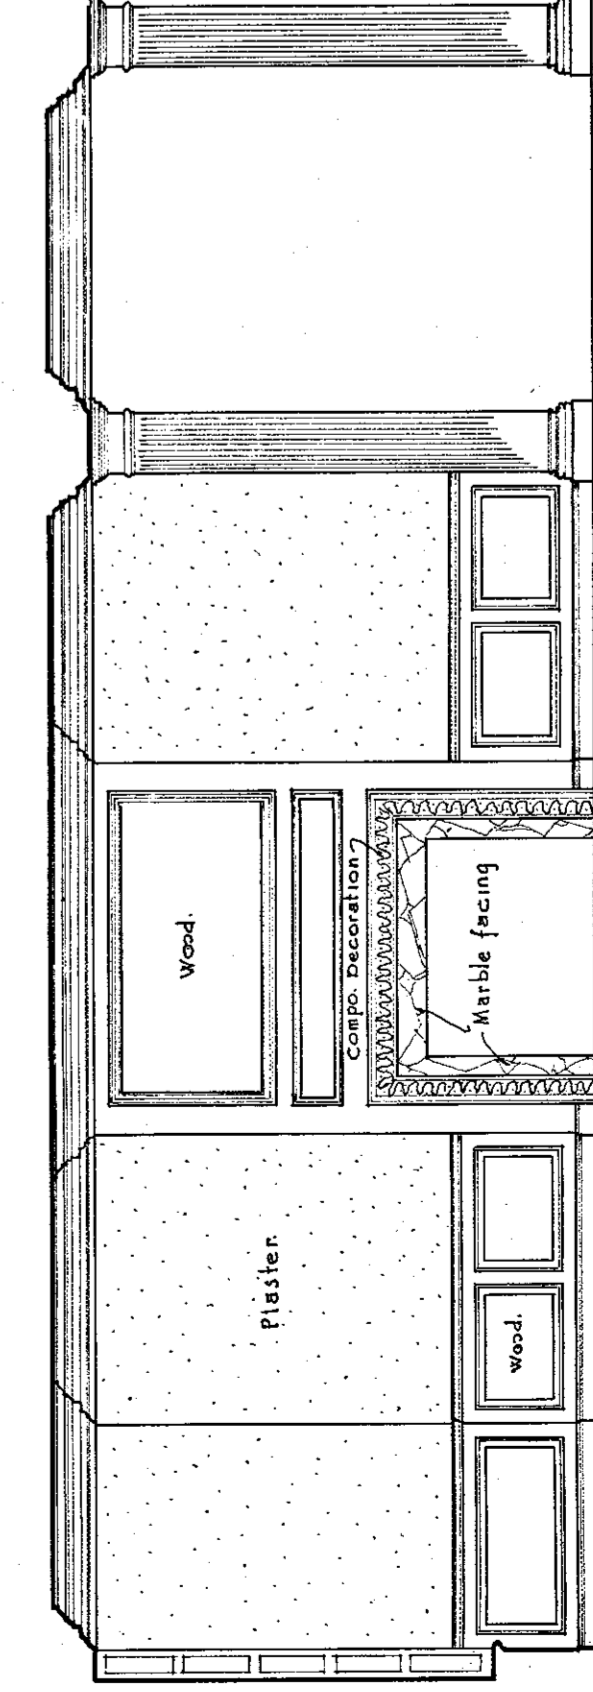


• EAST ELEVATION OF MAIN STAIR HALL •

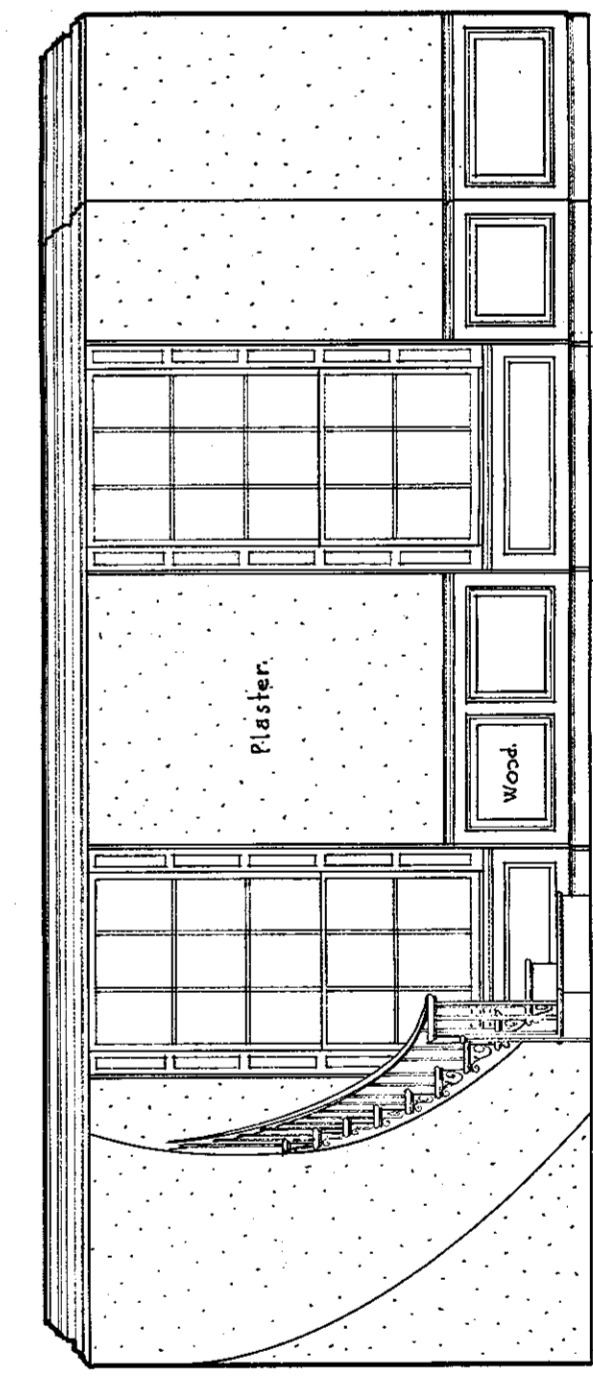

• NORTH ELEVATION OF MAIN STAIR HALL •

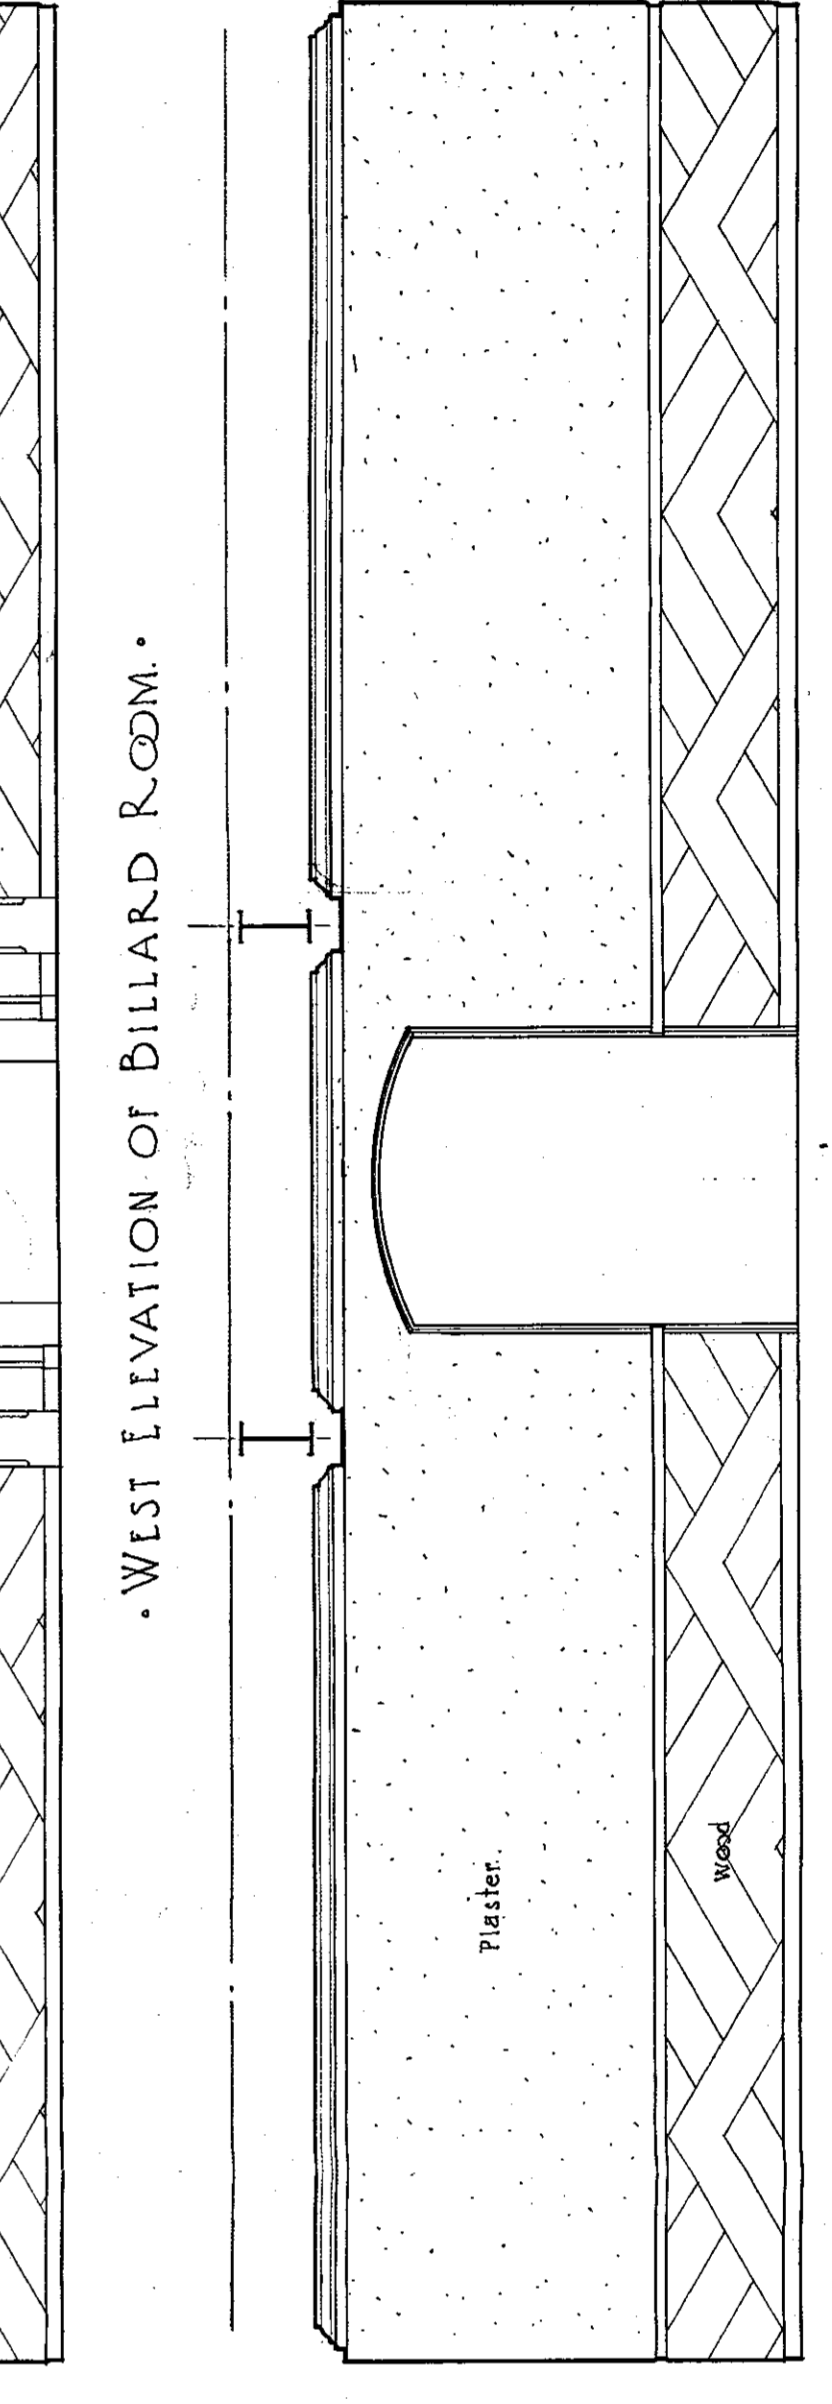

• WEST ELEVATION OF BILLIARD ROOM •

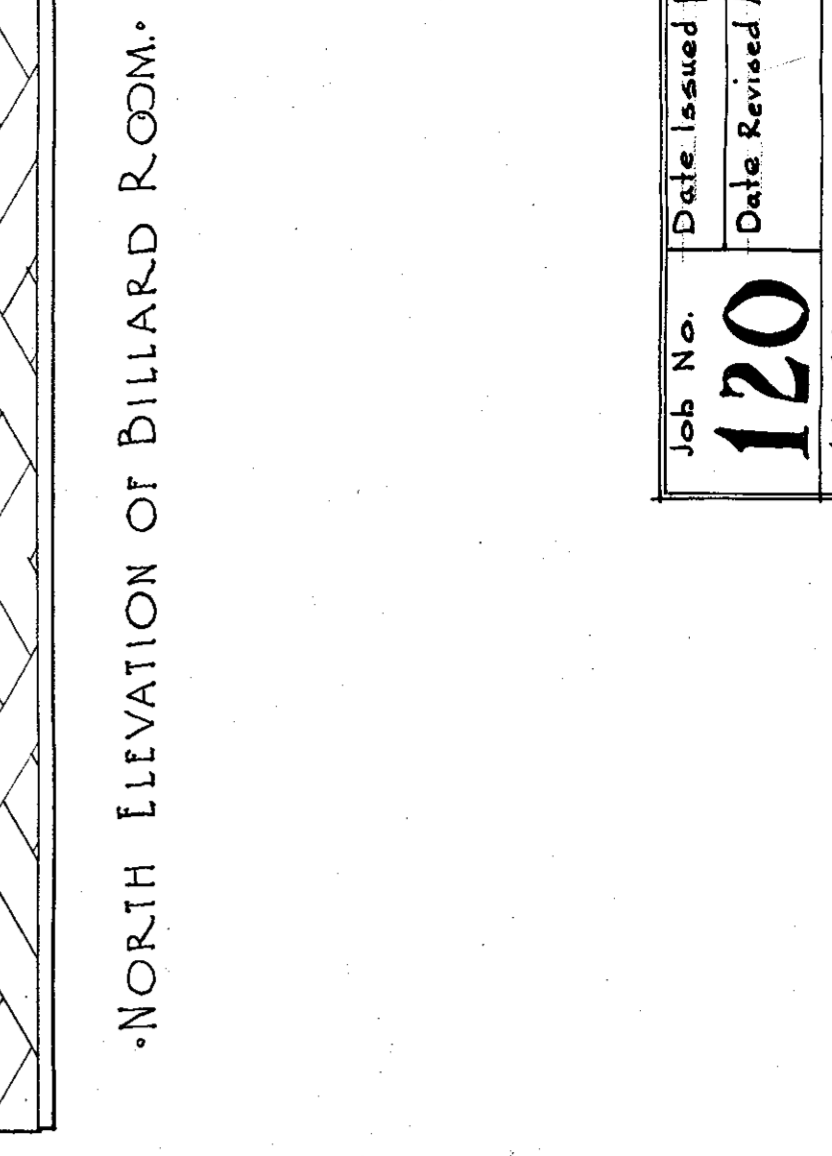

• NORTH ELEVATION OF BILLIARD ROOM •

• EAST ELEVATION OF BILLIARD ROOM •

Job No. 120 Date Issued Feb-12-1930 Sheet No. 12
 Date Revised Mar-17-1930
 Title of Job FACULTY CLUB OF HARVARD UNIVERSITY
 15 Prescott Street Cambridge, Mass.
 Title of Sheet INTERIOR ELEVATIONS
 Scale 1/2" = 1'-0"
 Architect Charles Shepley Bulfinch and Abbott Boston, Mass.
 Building 122 Ames Building