


BASEMENT PLAN
 for sections of concrete walls
 see Drawing #6

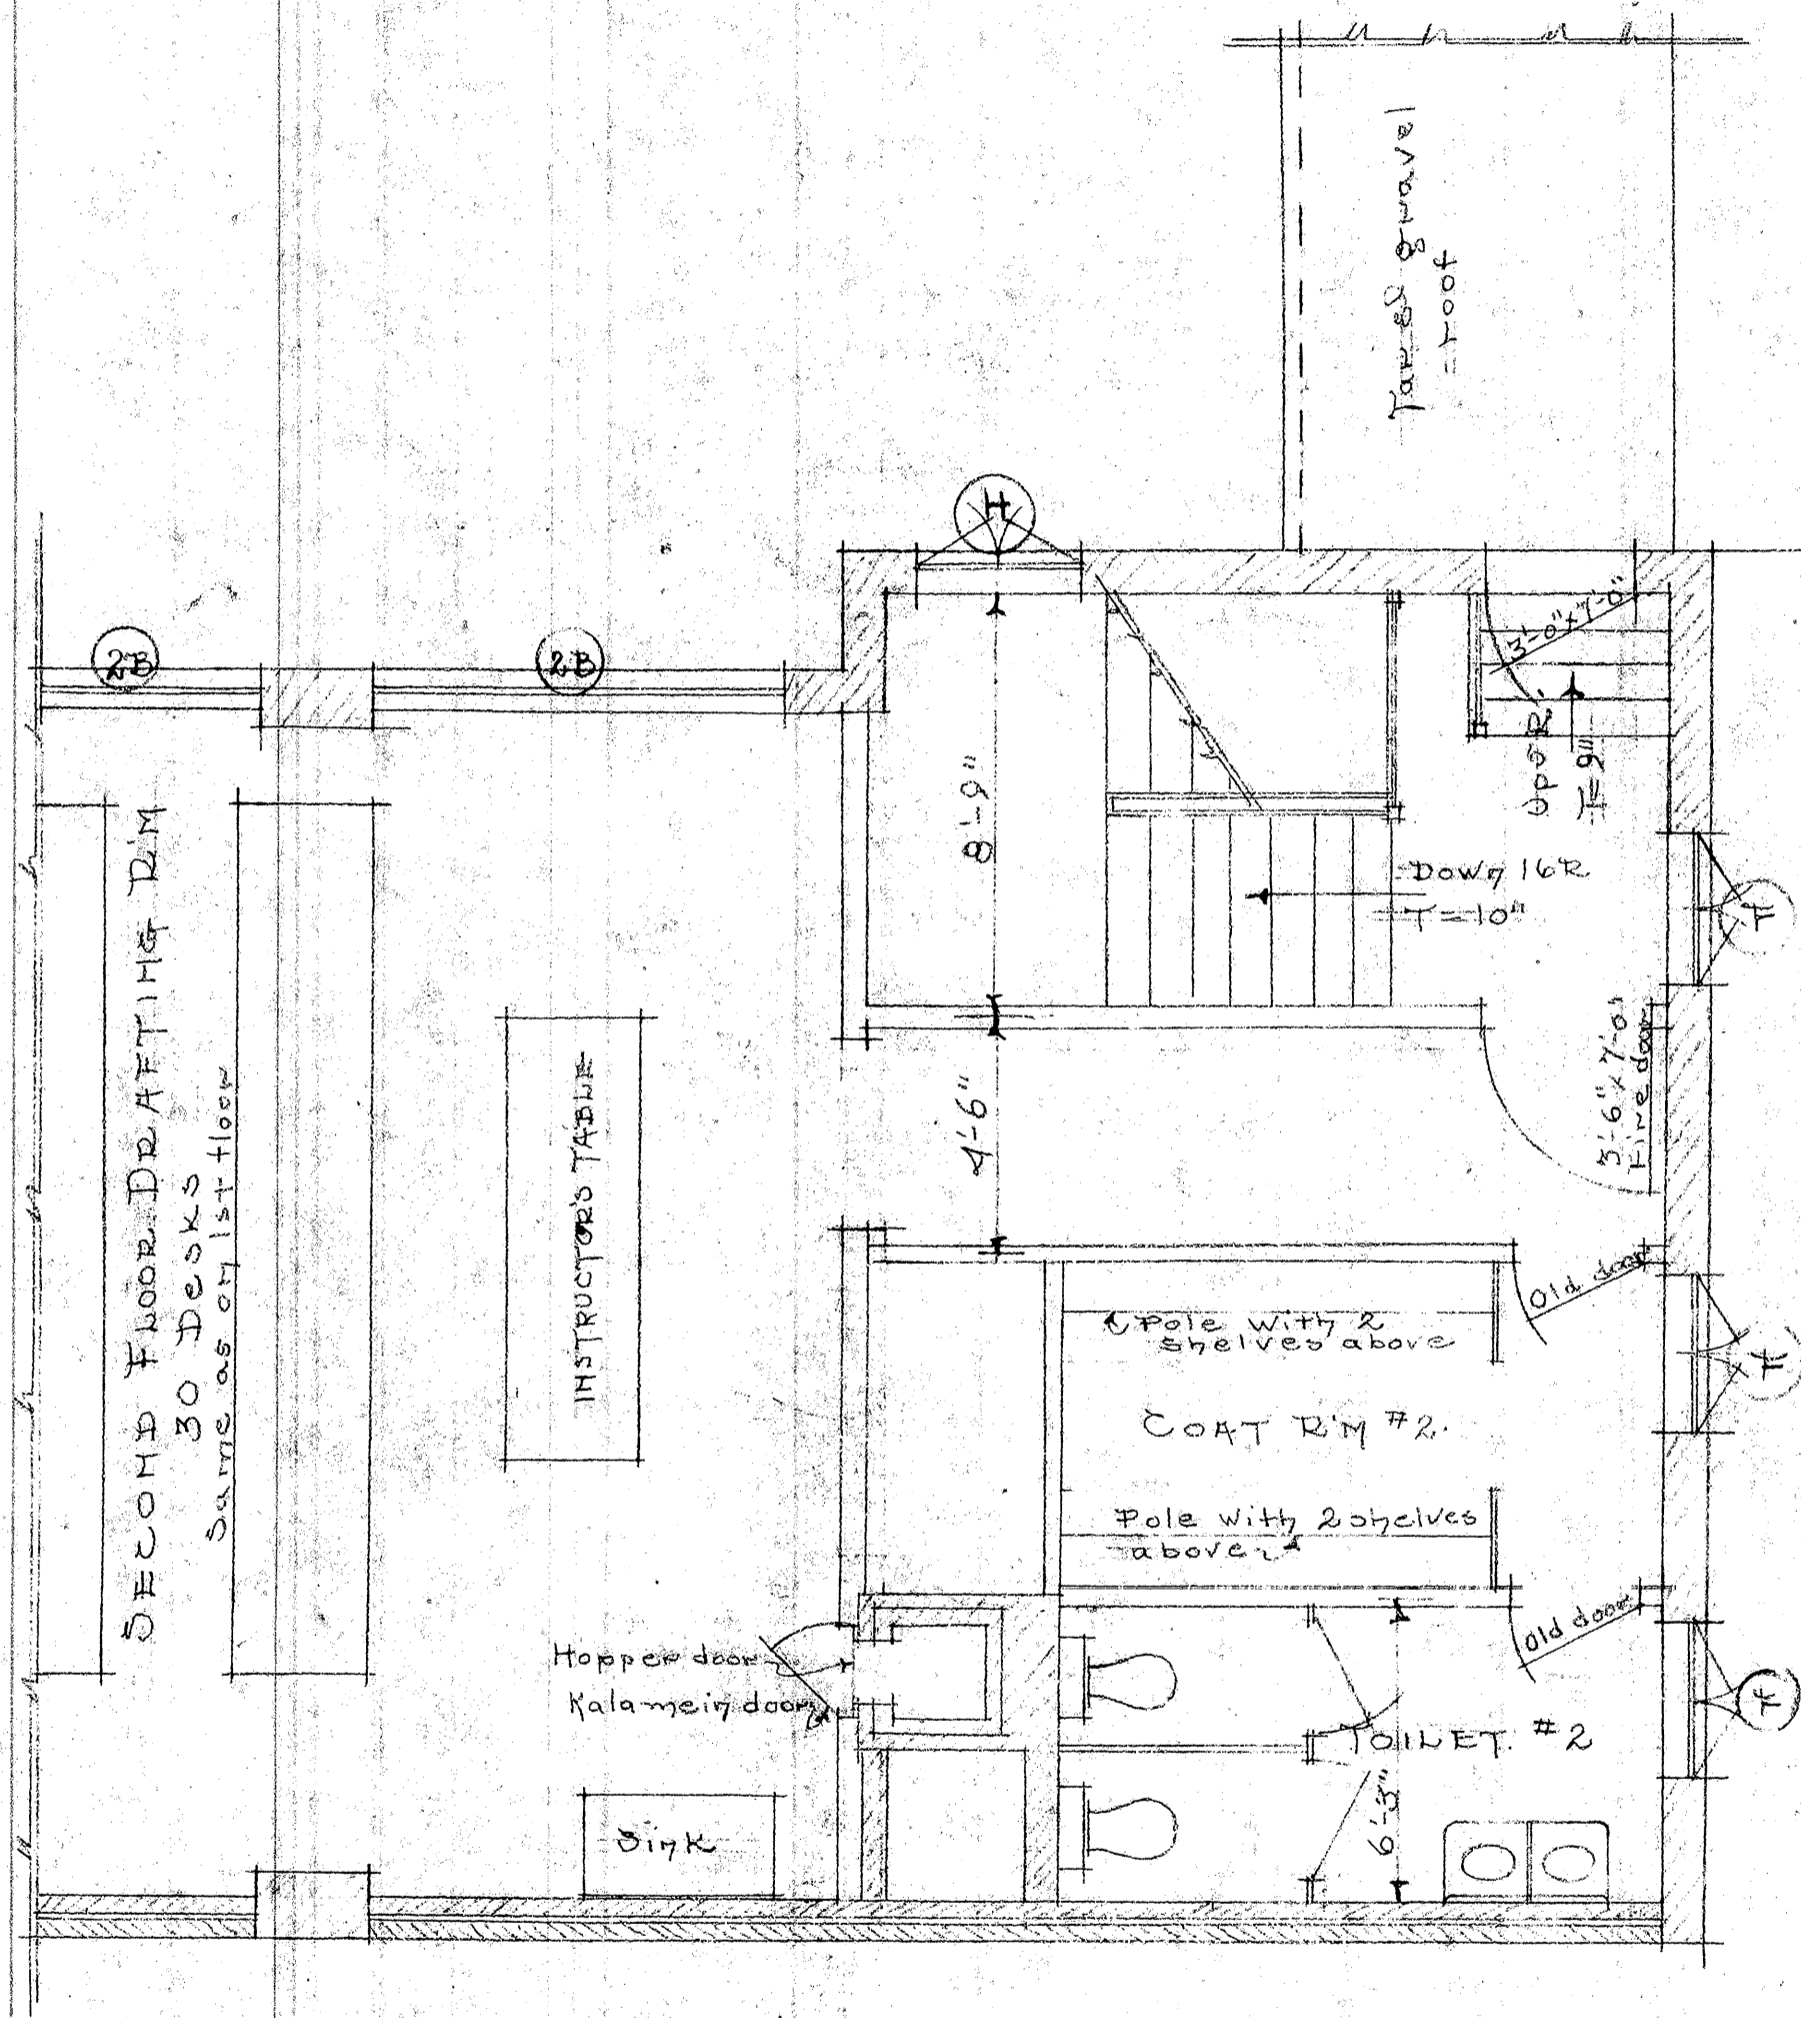

SECOND FLOOR PLAN

3720003

TITLE: SECOND FLOOR &
 BASEMENT PLANS OF NEW WING
 SCALE 1/4"=1'-0"

WORK NO. 276 DRAWING NO. ②
 DATE: JUNE 26/28 CORRECTED TO 7/5/28

FAITH BEMIS ARCHITECT
 FROST & RAYMOND ASSOCIATES
 5 BOYLSTON ST. - CAMBRIDGE, MASS.