


TITLE: NORTH ELEVATION
 NEW WING
 SCALE: 1/4" = 1'-0"
 WORK No. 276 DRAWING No. 3
 DATE: JUNE 13, 1928 CORRECTED TO 1/15/28
 FAITH BENTIS ARCHITECT
 FROST & RAYMOND ASSOCIATES
 5 BOYLSTON ST. CAMBRIDGE, MASS.

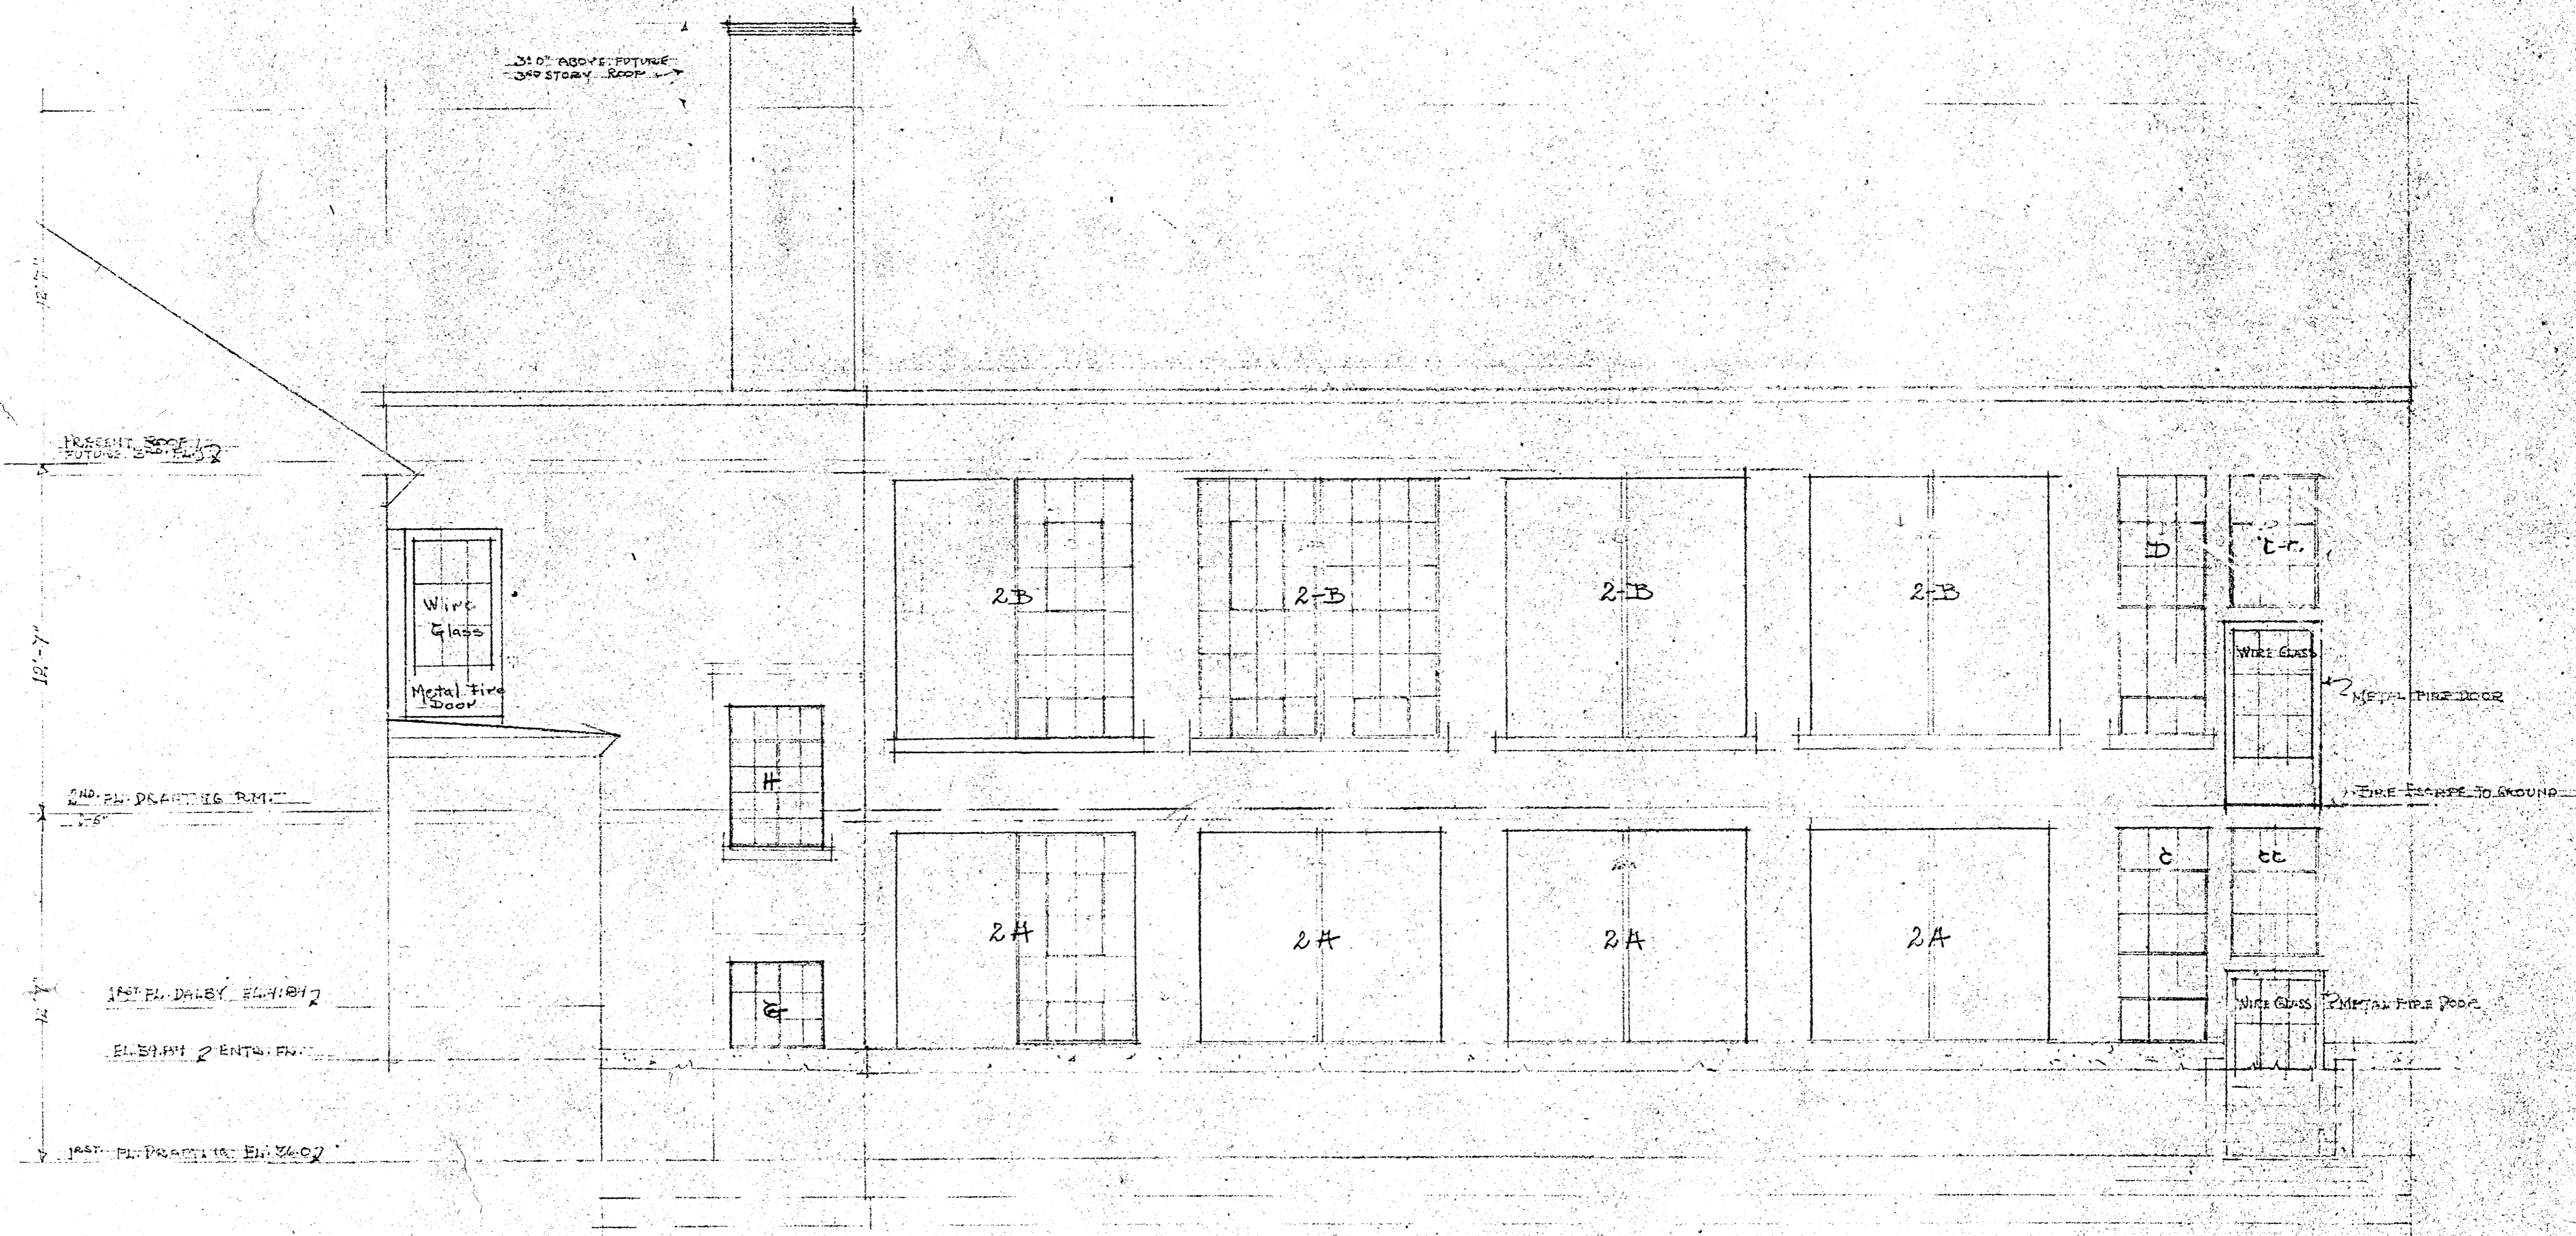

12'-7"

12'-7"

2ND FL. DRAWING RM.

1ST FL. DALBY ELEM. RM.

ELEV. 21'-0" ENTS. EN.

1ST FL. DRAWING RM. ELEV. 20'-0"

NORTH ELEVATION
 1/4" = 1'-0"

3

377-0005