


SECOND FLOOR FRAMING
Scale: 1/4" = 1'-0"

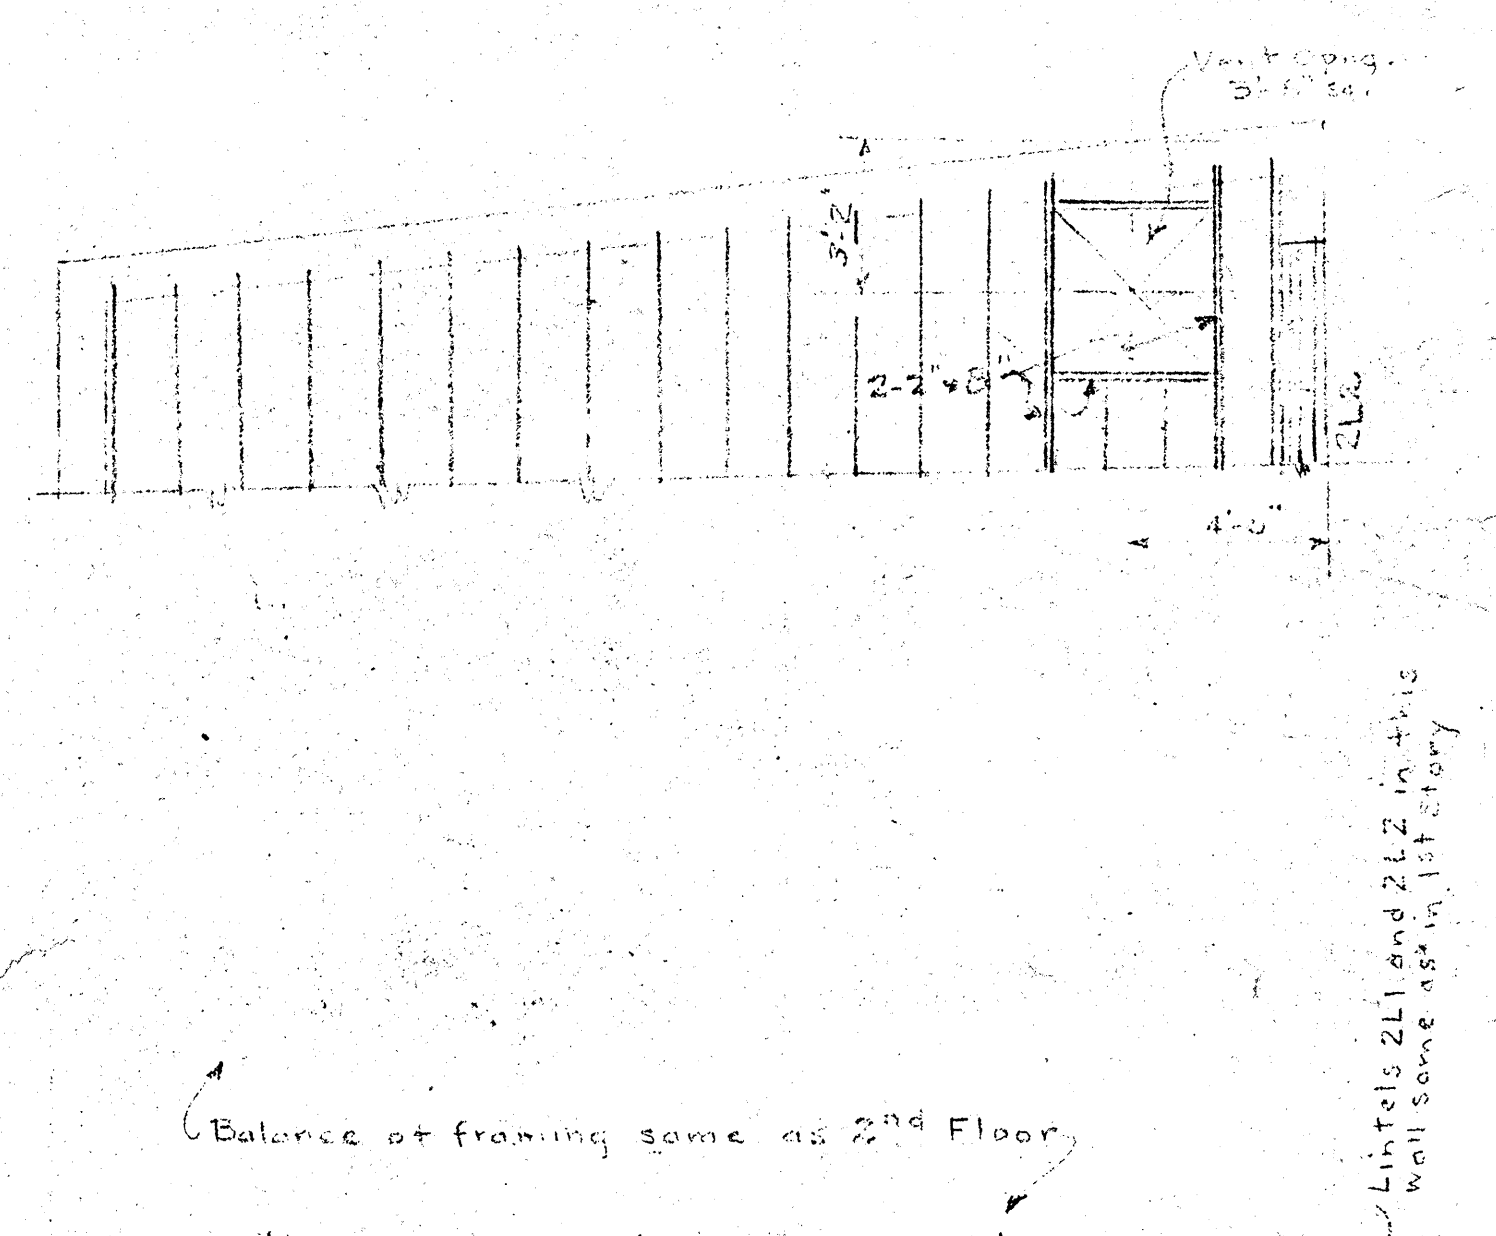

ROOF FRAMING PLAN
Scale: 1/4" = 1'-0"

NOTES

- Provide std. bearing plates and gulf anchors for all wall bearing beams.
- Concrete Mix 1:2:4
- All reinforcement to be std. deformed bars.

TITLE ROOF & SECOND FLOOR FRAMING & CONSTRUCTION DETAILS
SCALE: 1/4" & 3/4" = 1'-0"

WORK NO. 276 DRAWING No. 7

PATENTLINE 13, 1928 CORRECTED TO 1928

FAITH BEMIS ARCHITECT
FRUIT & RAYMOND ASSOCIATES
5 BOYLSTON ST. CAMBRIDGE, MASS.

577-0010
7