

PATCH & REPAIR WALL THIS AREA

LINE OF GWB CEILING ABOVE (NEW CONSTRUCTION)

NEW PLYWD ENTRESS SEE DETAILS DWG #3

EXIST. WINDOW NICHE

NOTE FACE OF GWB. PLASTER FOLLOWS EXACT CURVATURE OF GWB CEILING ABOVE

Floor Plan

ALIGN EDGE OF WOOD ENTRESS W/ EDGE OF WINDOW CASHEMENT

NEW PLYWD ENTRESS SEE DETAILS DWG.#3 & ALTERHATE OH DRAW#4

EXIST. WALLS

NEW GWB PIPE CHASE ENCLOSURE

NEW PLAM. COUNTERS SEE DETAILS DWG.#5

NEW DOUBLE COMPARTMENT SINK W/ SUMP PUMP IN CABINET BELOW

GLASS DISPLAY CASE

NEW REFRIGERATOR (N.I.C.)

PAINTY: NEW SOLID CORE W/ R. DOOR

2x11" THICK CURVING SOLID OAK FIN SIM. TO DISPLAY CASE SEE BOTH DRAWG.#'S

NEW WOOD MAGAZINE RACK. SEE DRWG. NO. 5


EXIST. DOOR REMOVED & REHING TO LEFT HAND SWING

NEW GWB ENCLOSURE


NOTE: ALIGN FLOOR PATTERN W/ KAWALL DEK ABOVE

NEW PAINTED FLOOR PATTERN (N.I.C.)

NEW PAINTED FLOOR PATTERN (N.I.C.)

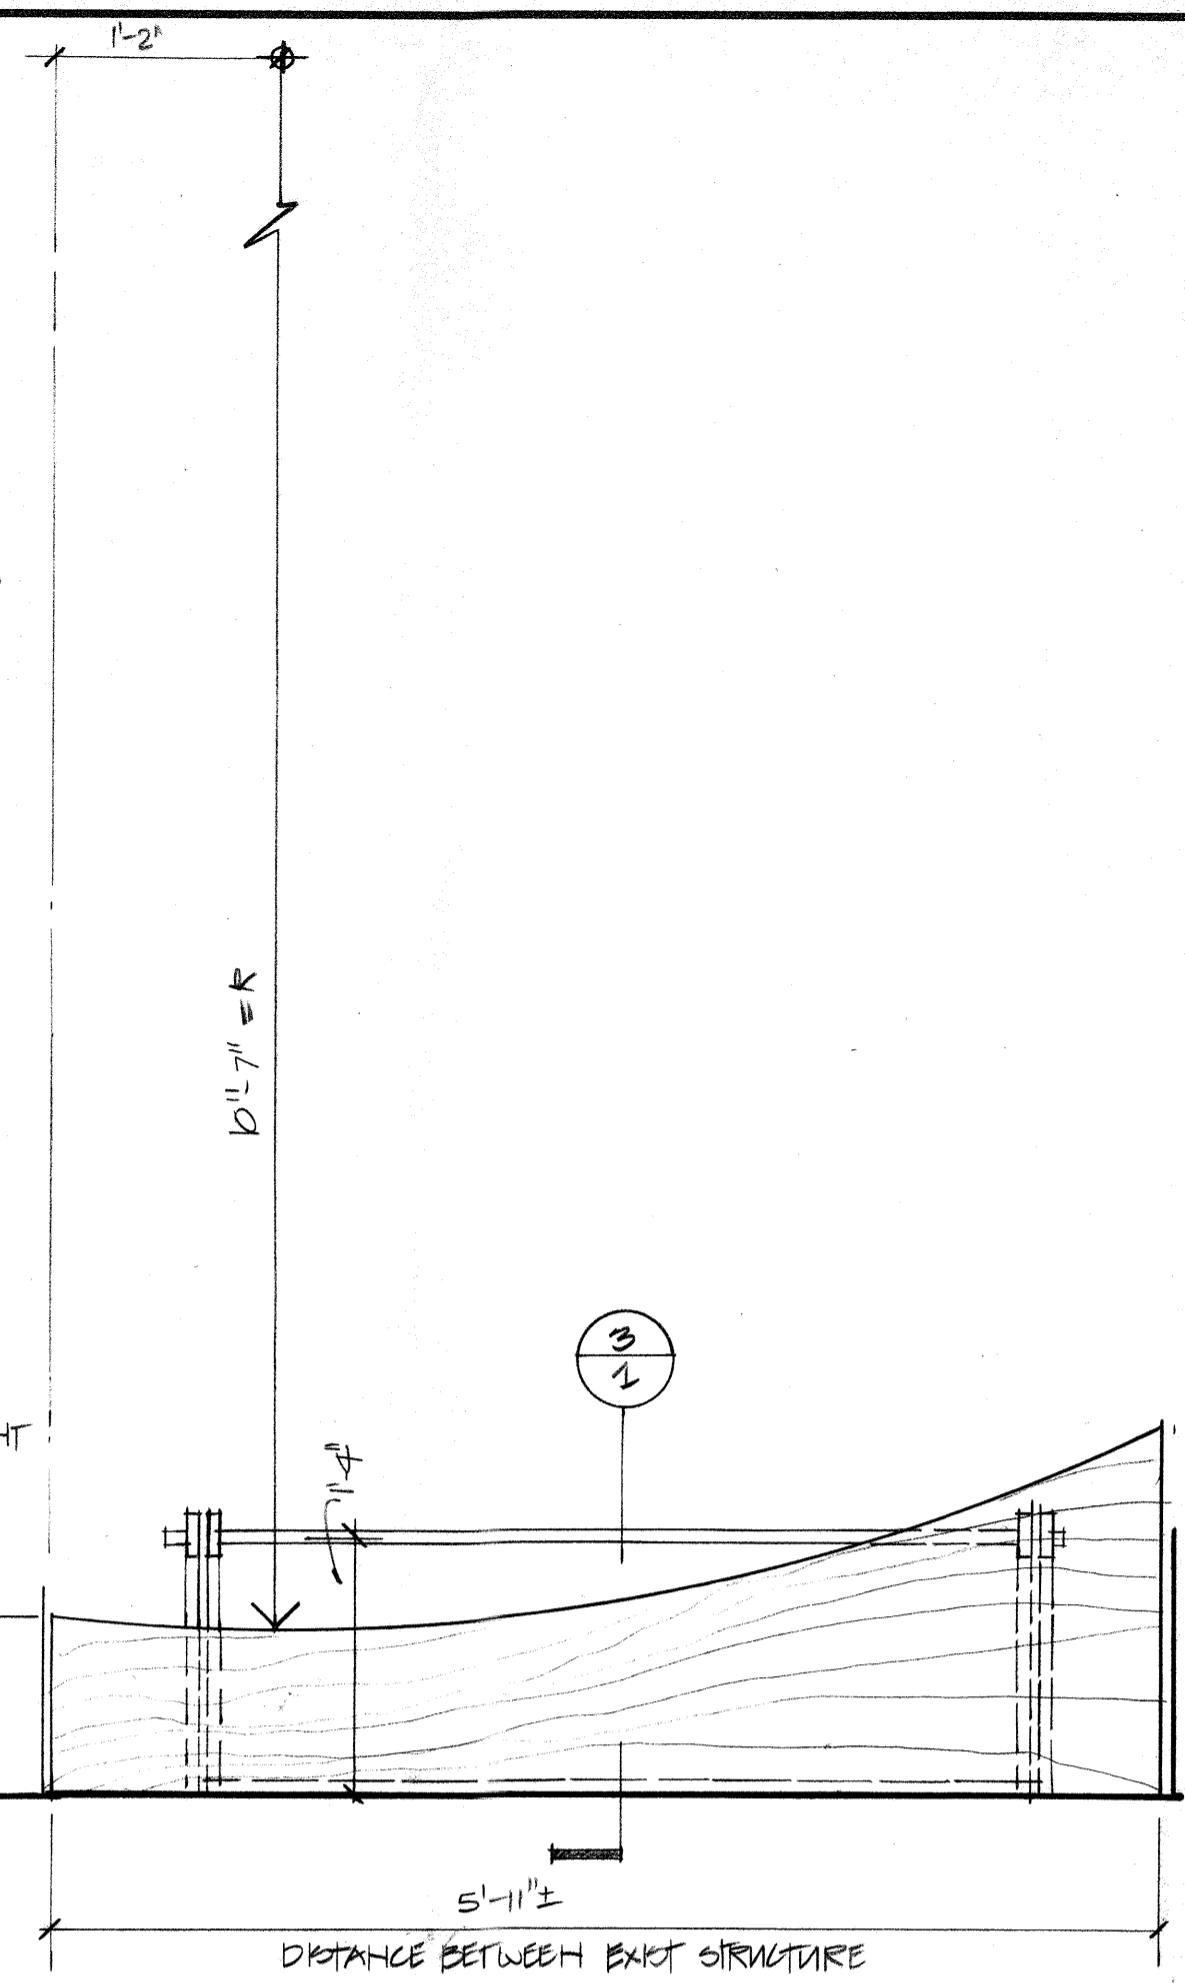


2 PLAN C MAGAZINE SHELF 11'-0"

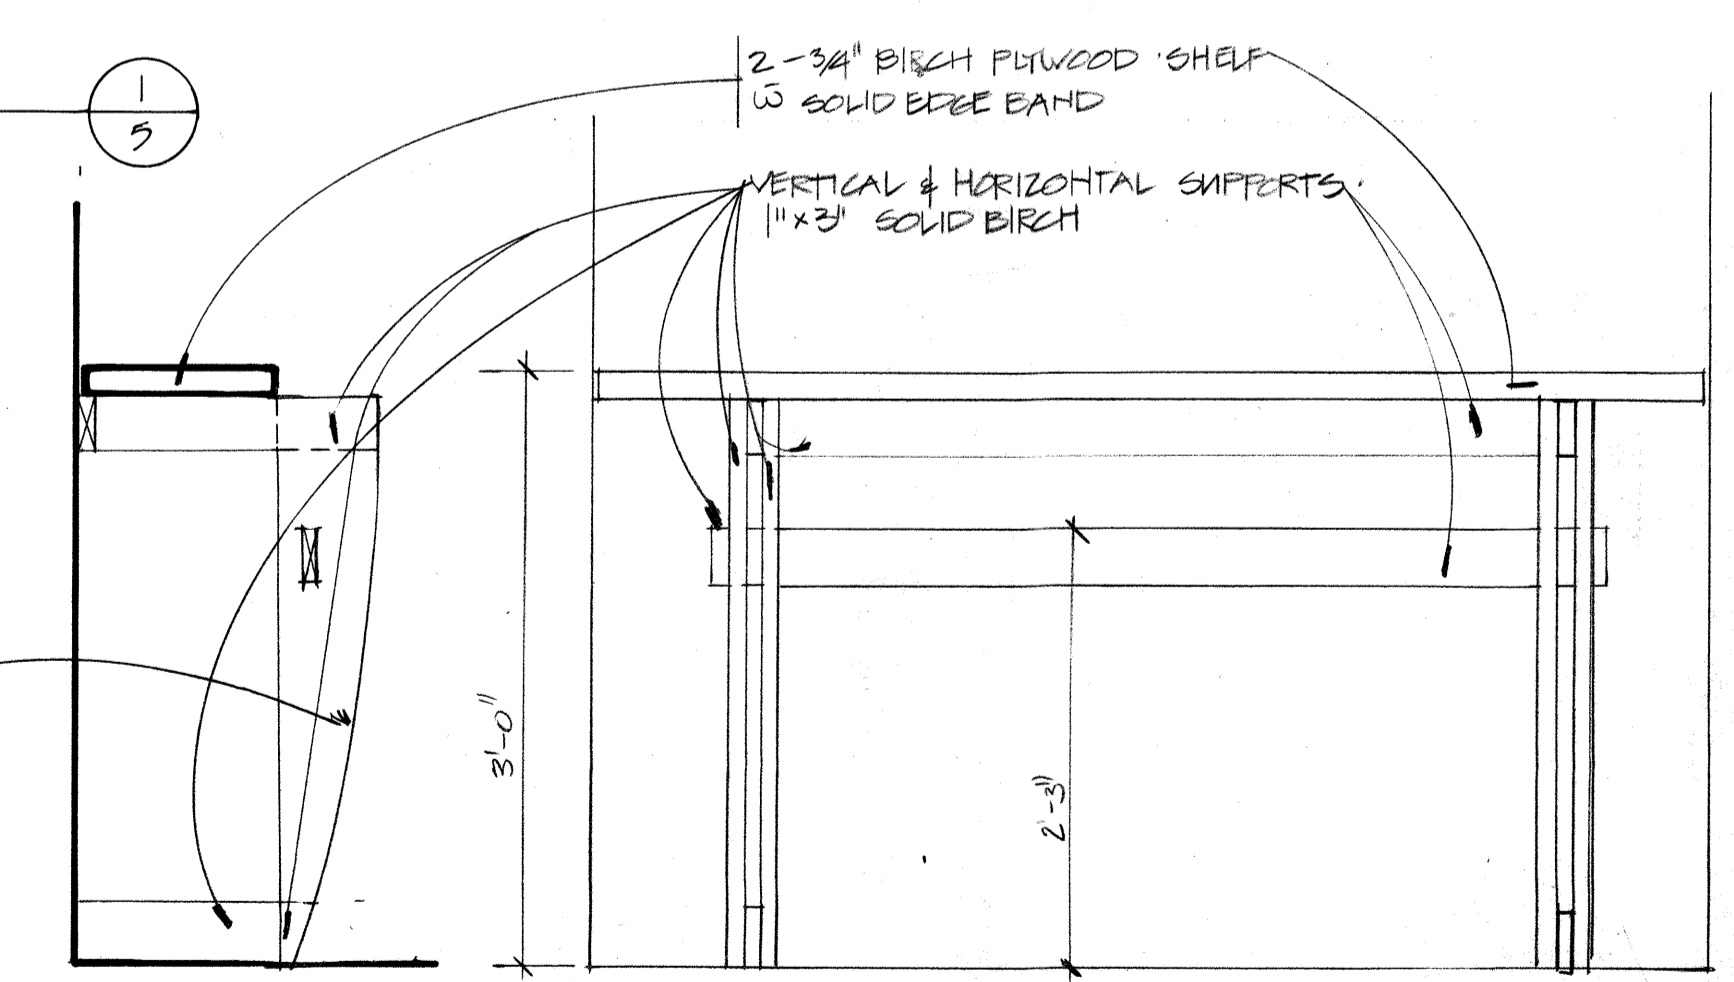

3 SECTION & ELEVATION OF MAGAZINE SHELF 11'-0"

**GATO 'ROJO'**  
A new cafe at Dudley House  
Lehman Hall Harvard University

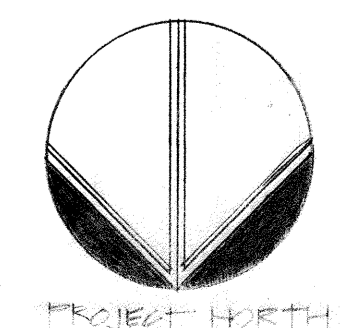

Miltos Catomeris: Designer

Scale: 1/2" = 1'-0" & AS NOTED

Date: 15 Nov. /91

DRWG. 1