


3/4 page Plan

48

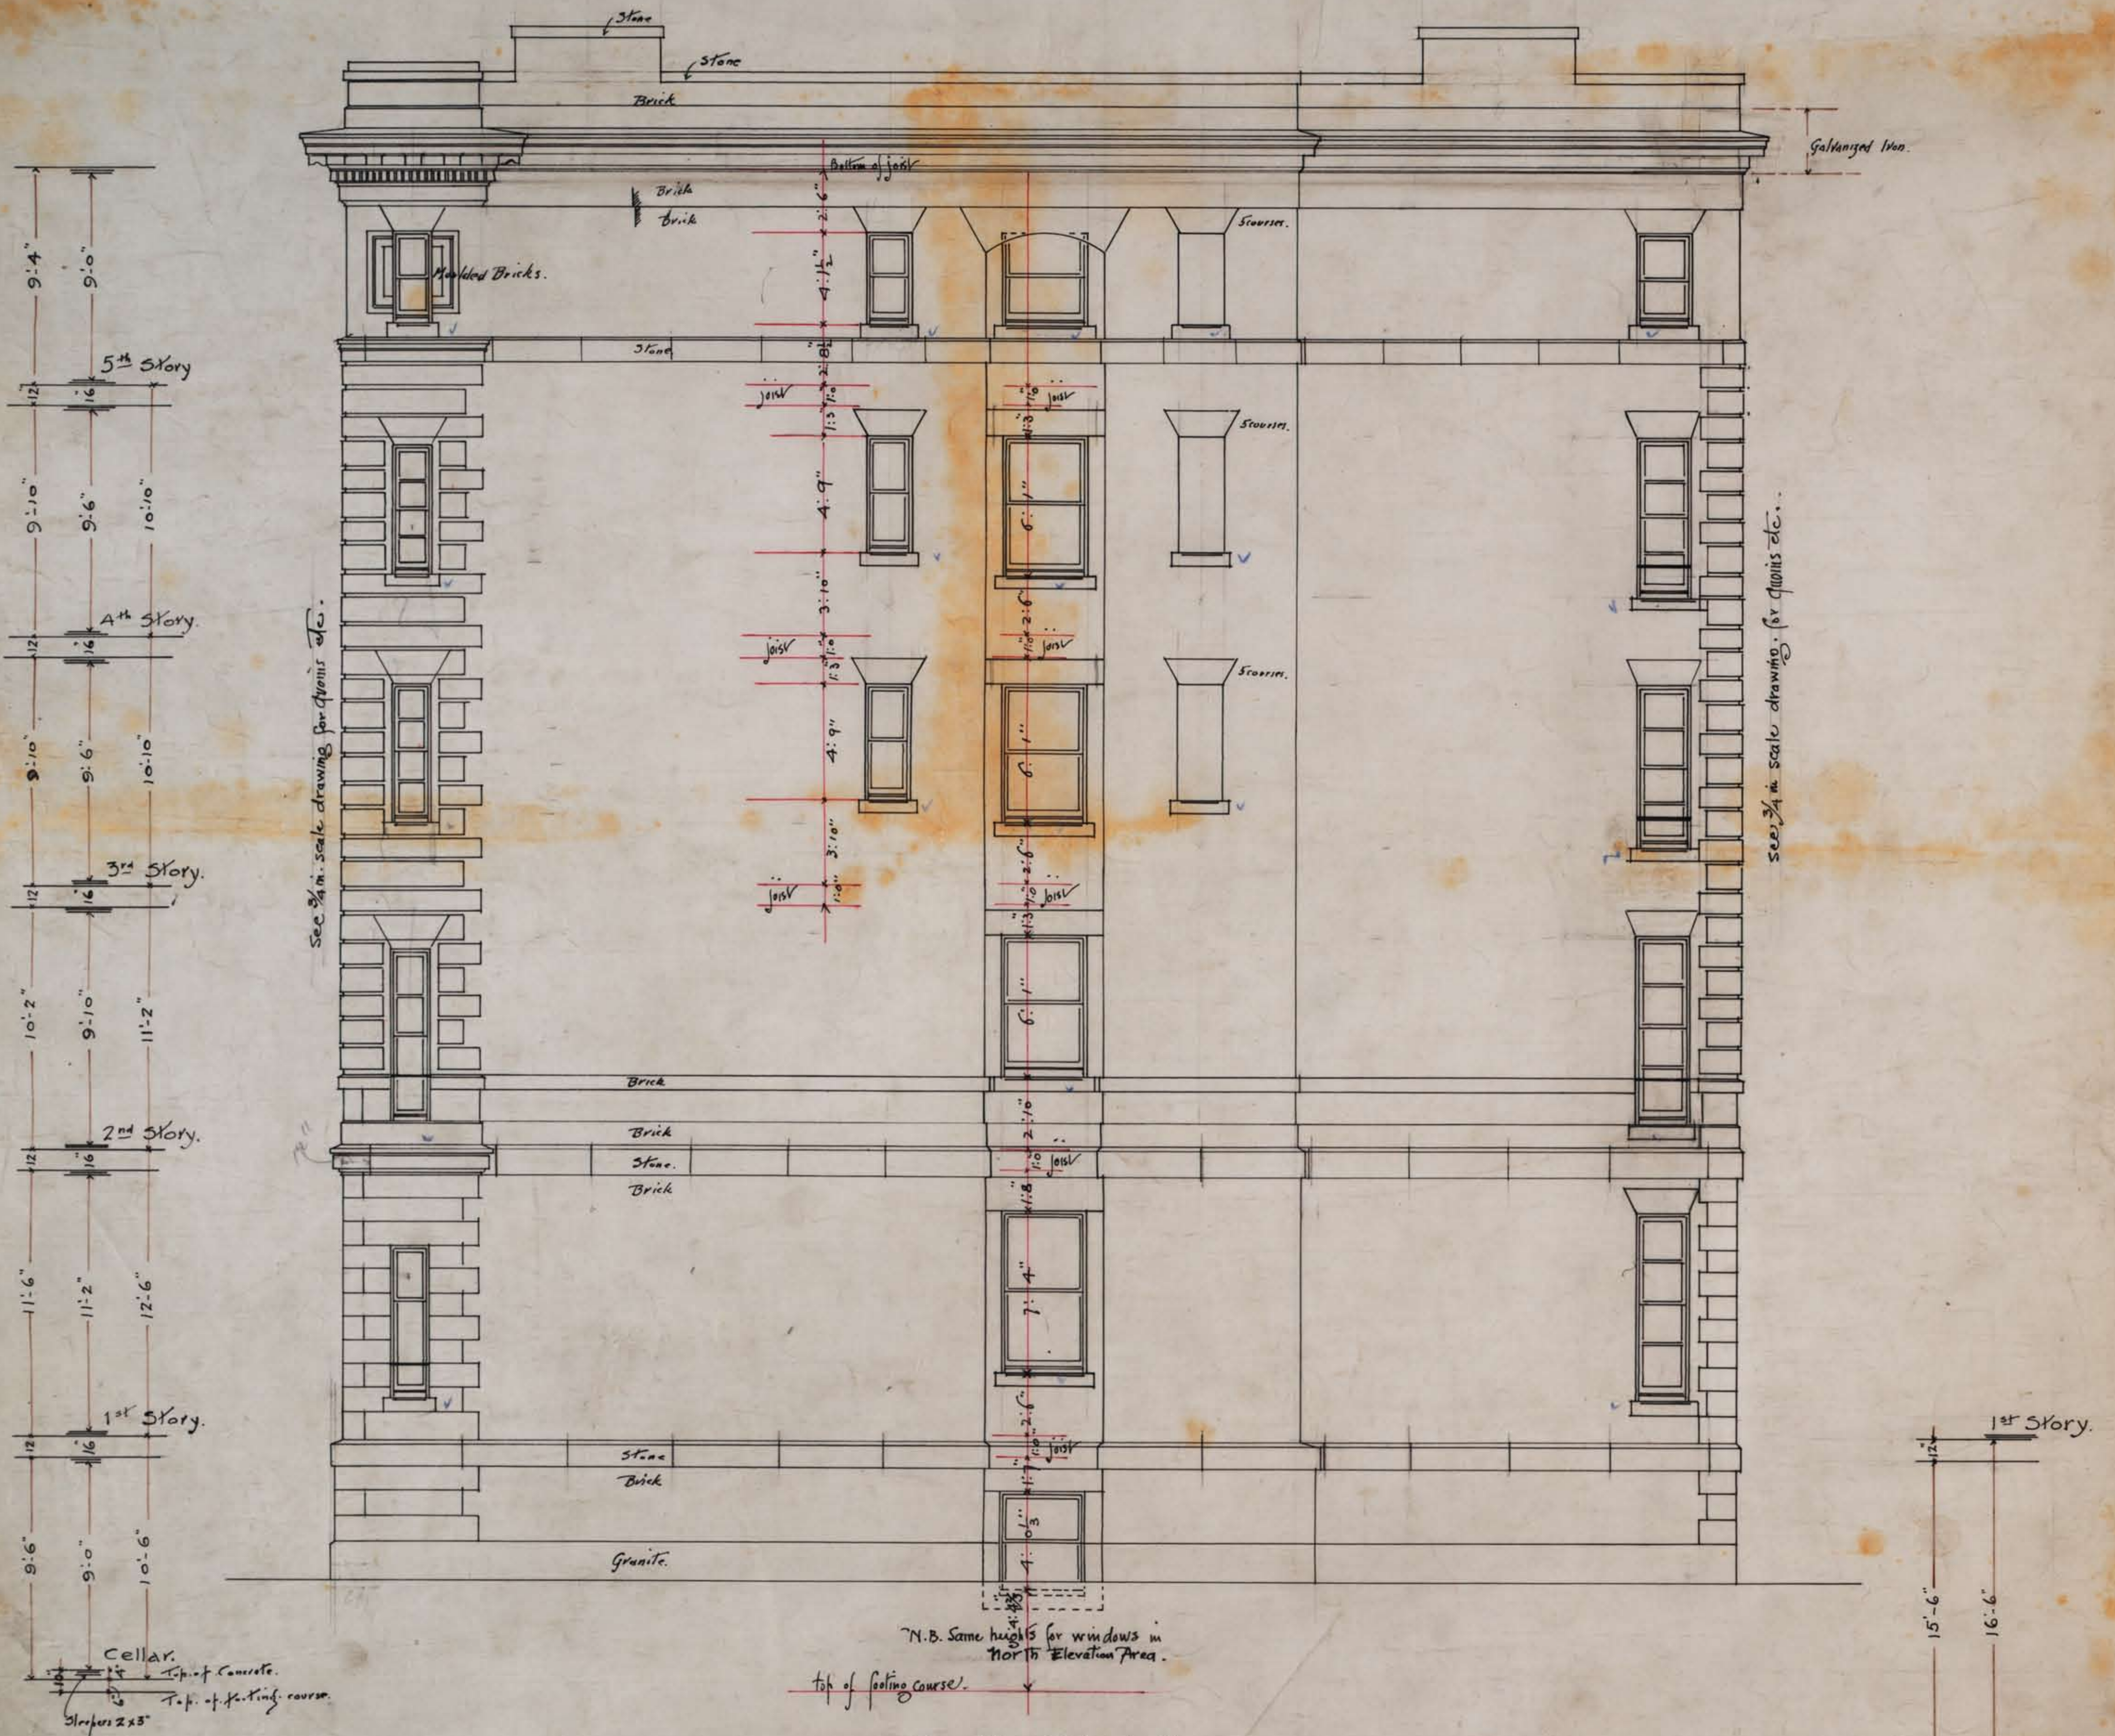

See 3/4 in. scale drawing for details etc.

See 3/4 in. scale drawing for details etc.

South Elevation
Scale 1/4" = 1'-0"

Claverly Hall West,
Cambridge, Mass.
For C. D. Wetmore Esq.

11.

John E. Howe, Archt.
53 Broadway, N.Y. City

Top of Concrete.
Top of footing course.

C. L. # 1
916-11
916