


3 Paper Blue

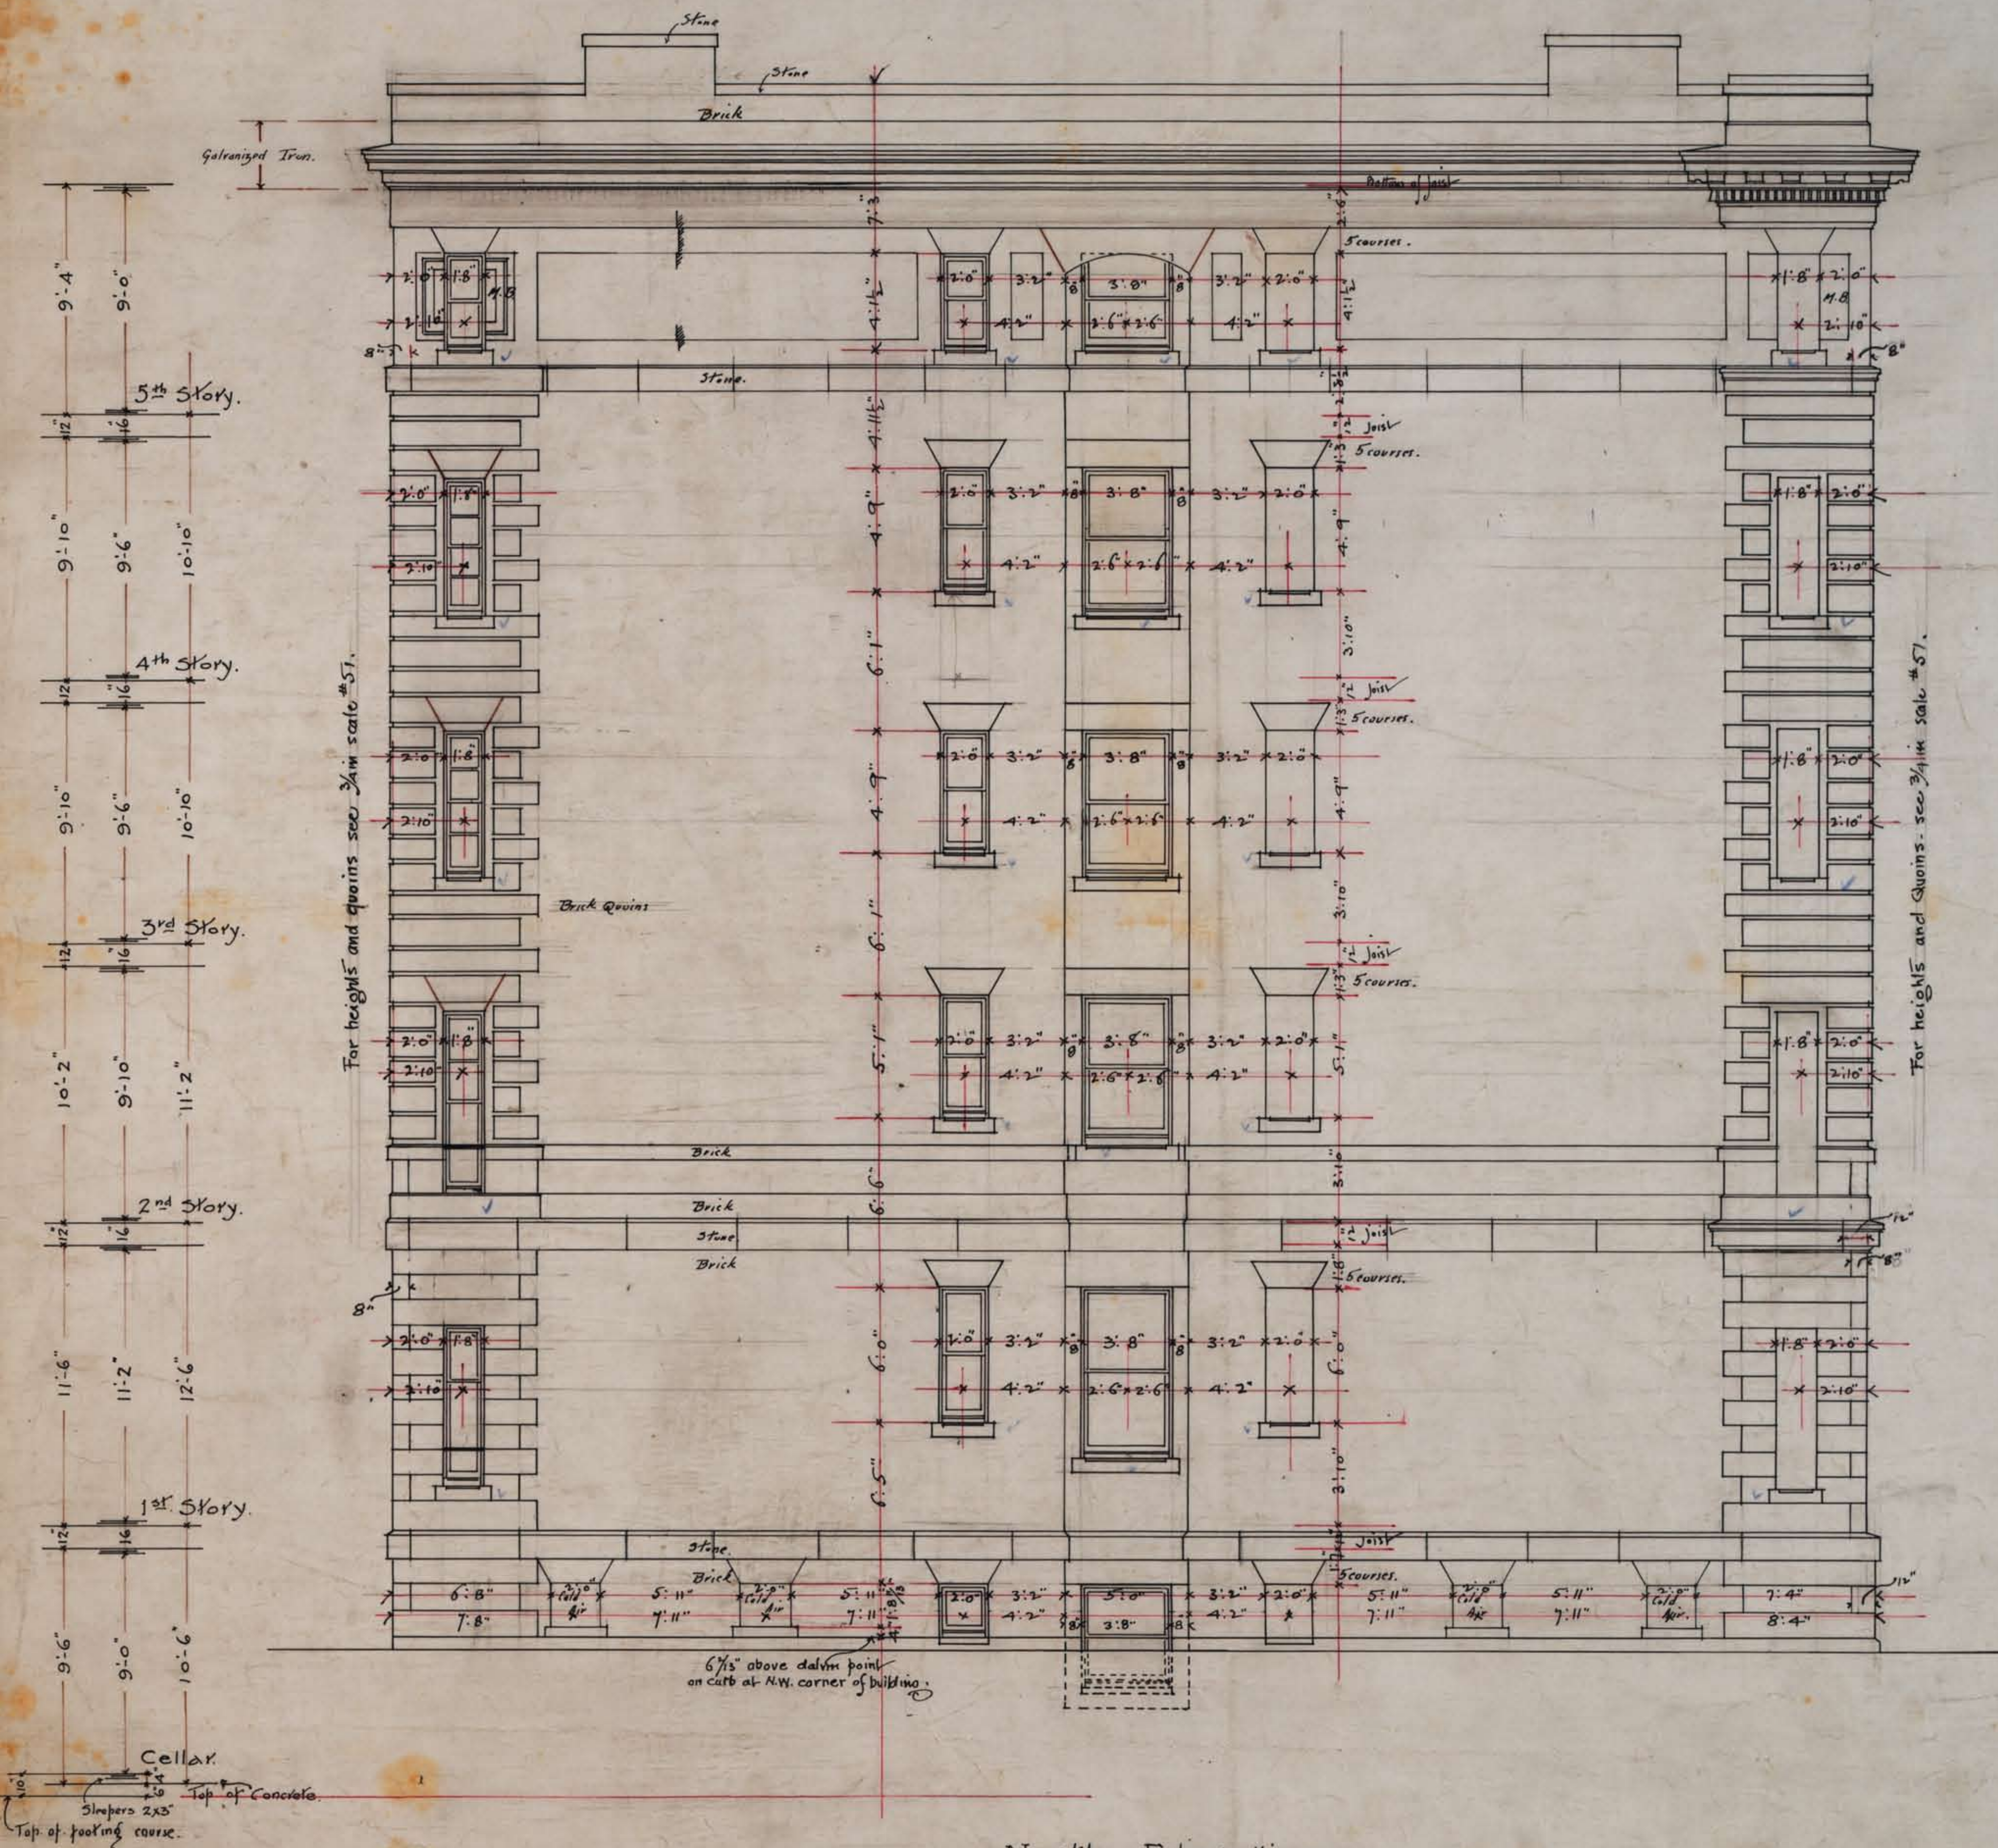

North Elevation.

Scale 1/4" = 1'-0"

Claverly Hall West,  
Cambridge, Mass.  
For C. D. Wetmore Esq.

John E. Howe, Archt.  
53 Broadway, N.Y. City

12

C.L. #1  
916-12  
916