




PLAN OF TOP

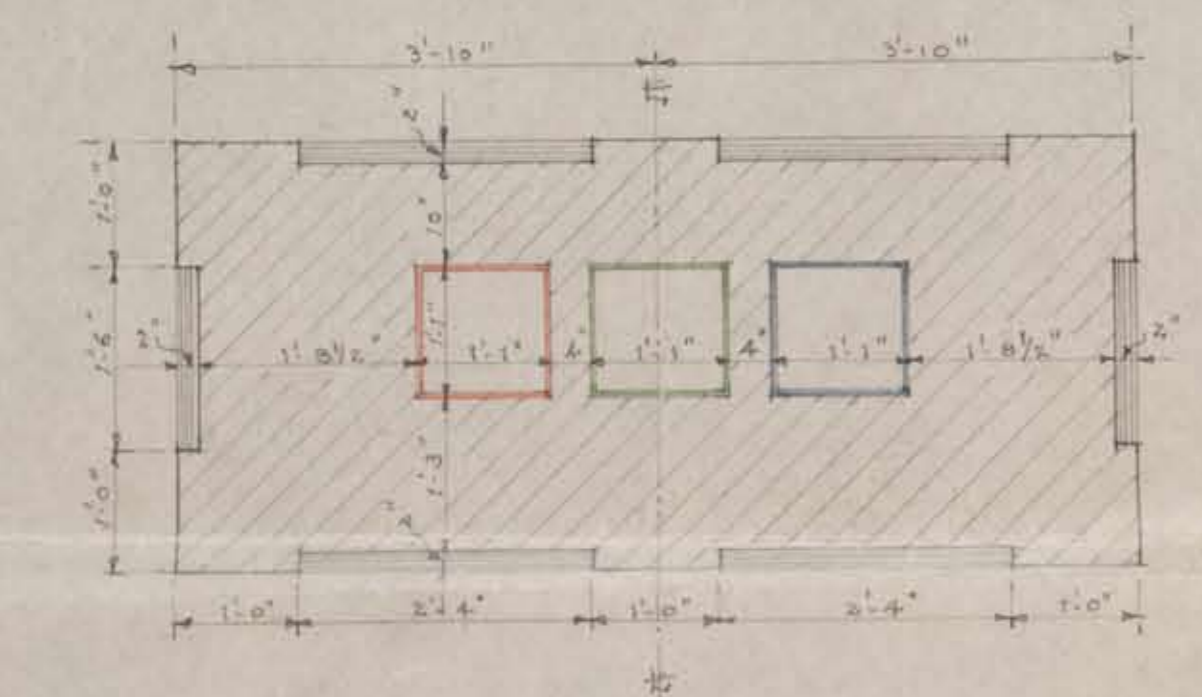


PLAN ABOVE ROOF

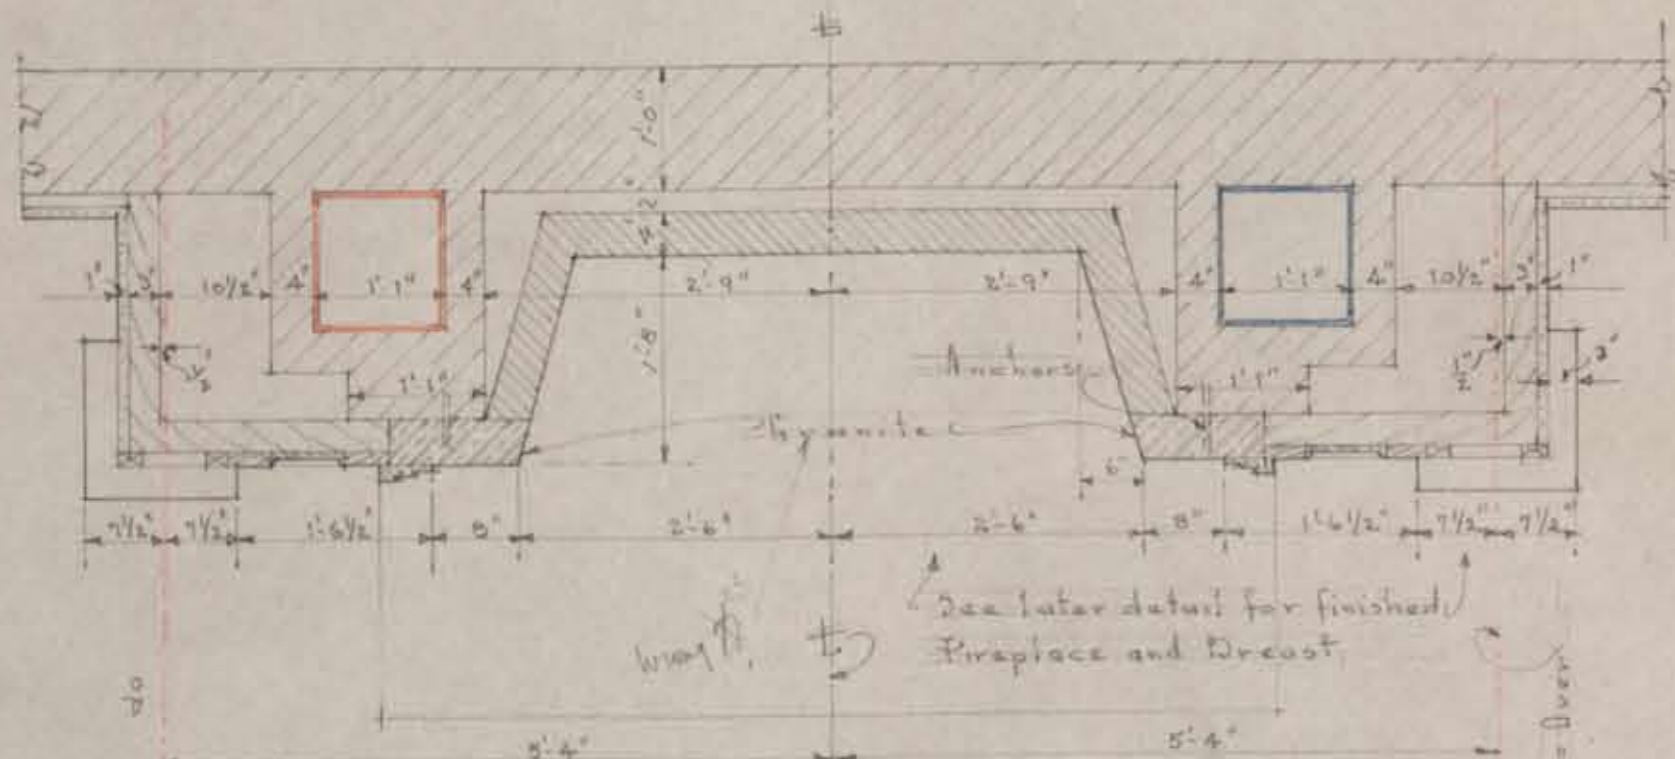


PLAN AT SECOND FLOOR

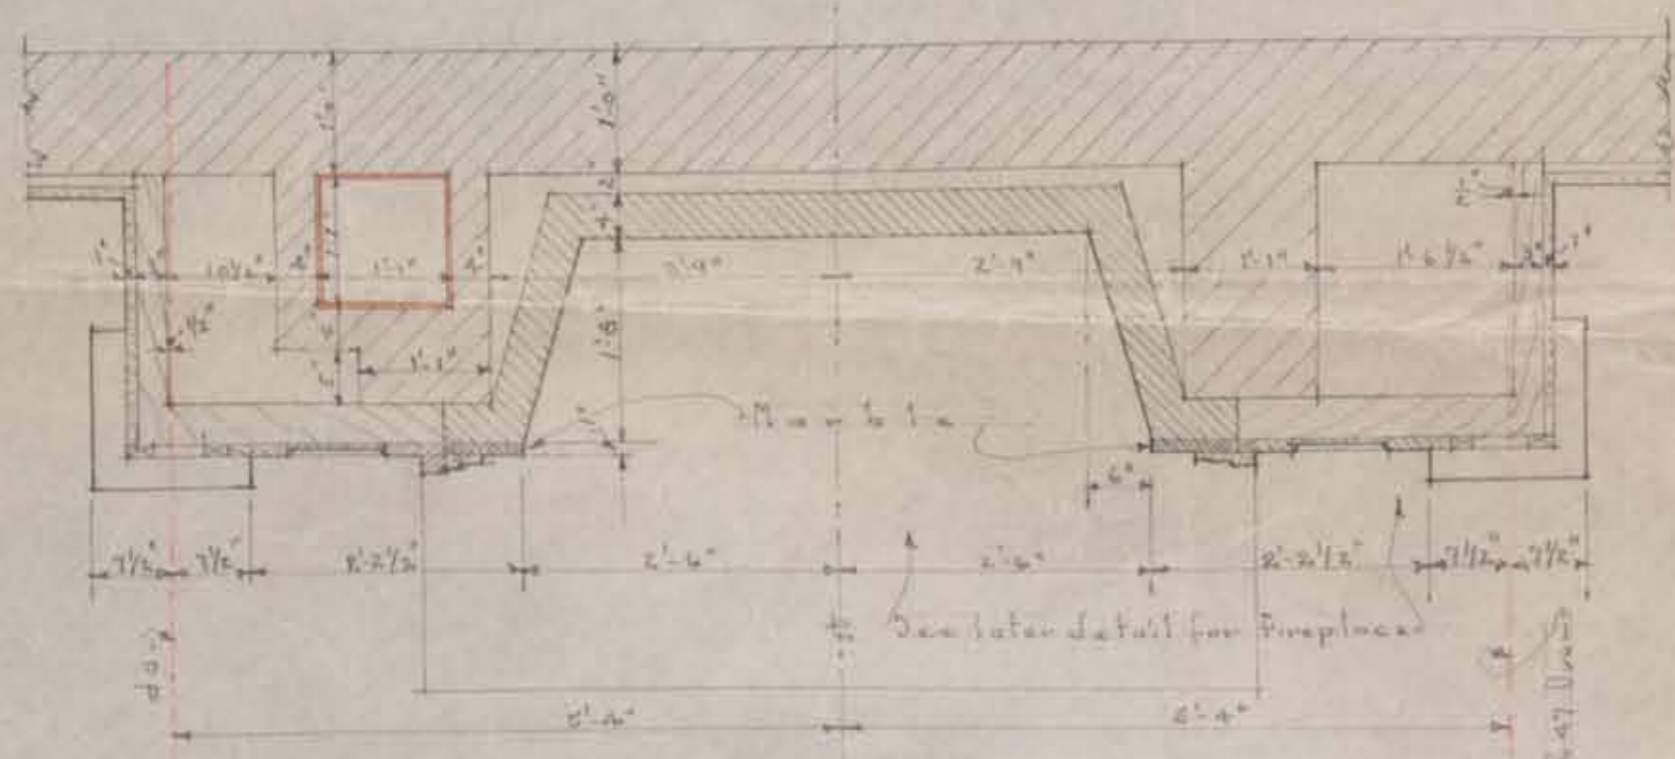

PLAN AT FIRST FLOOR

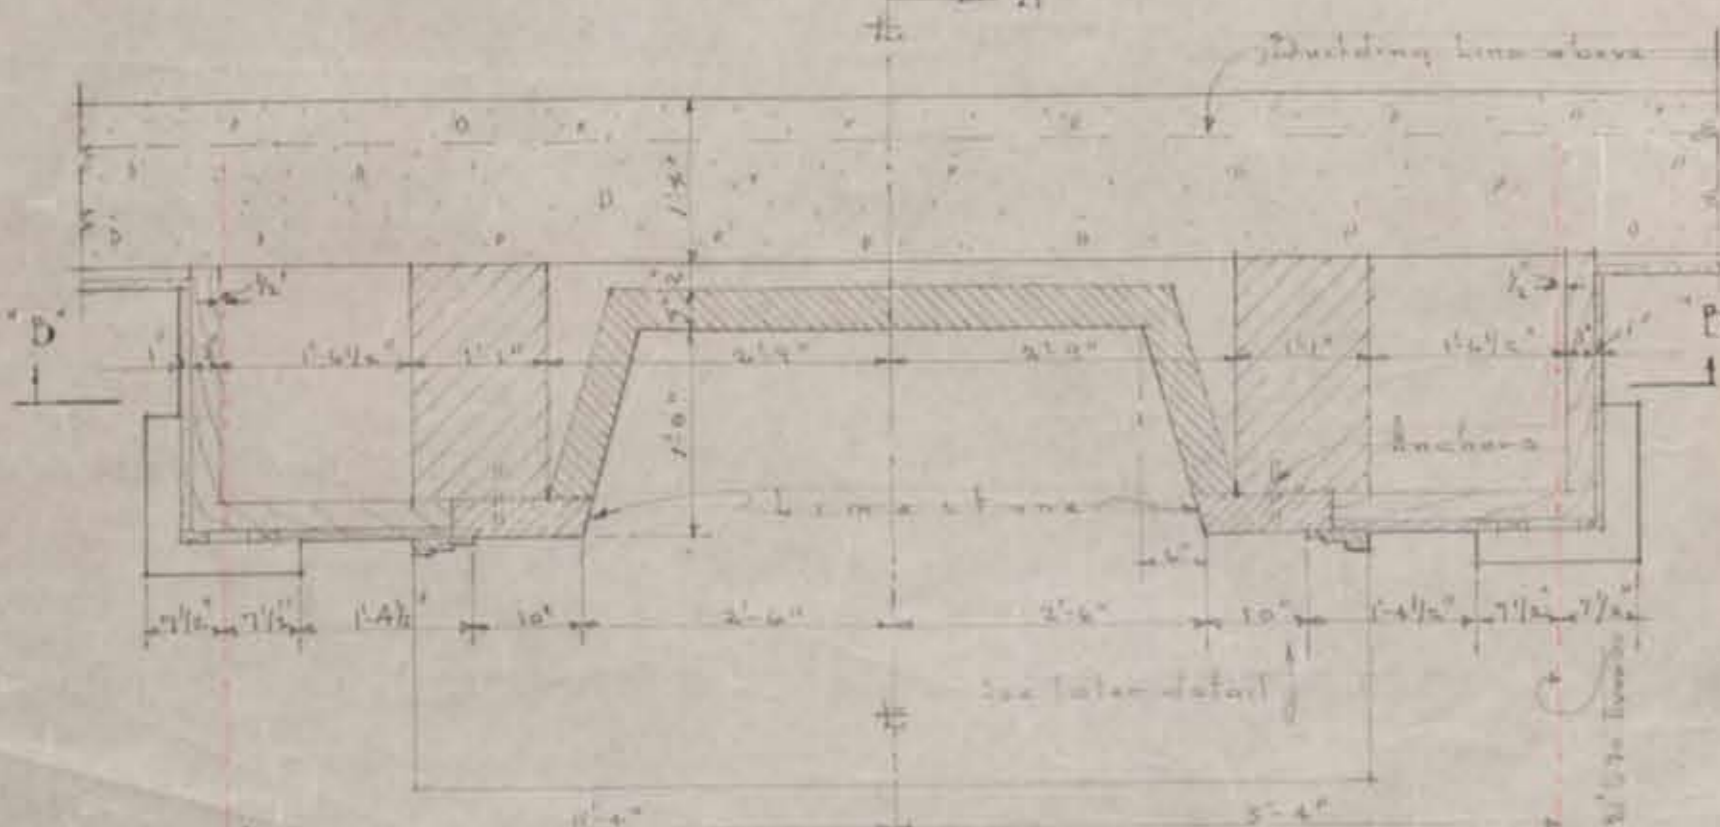

PLAN AT BASEMENT

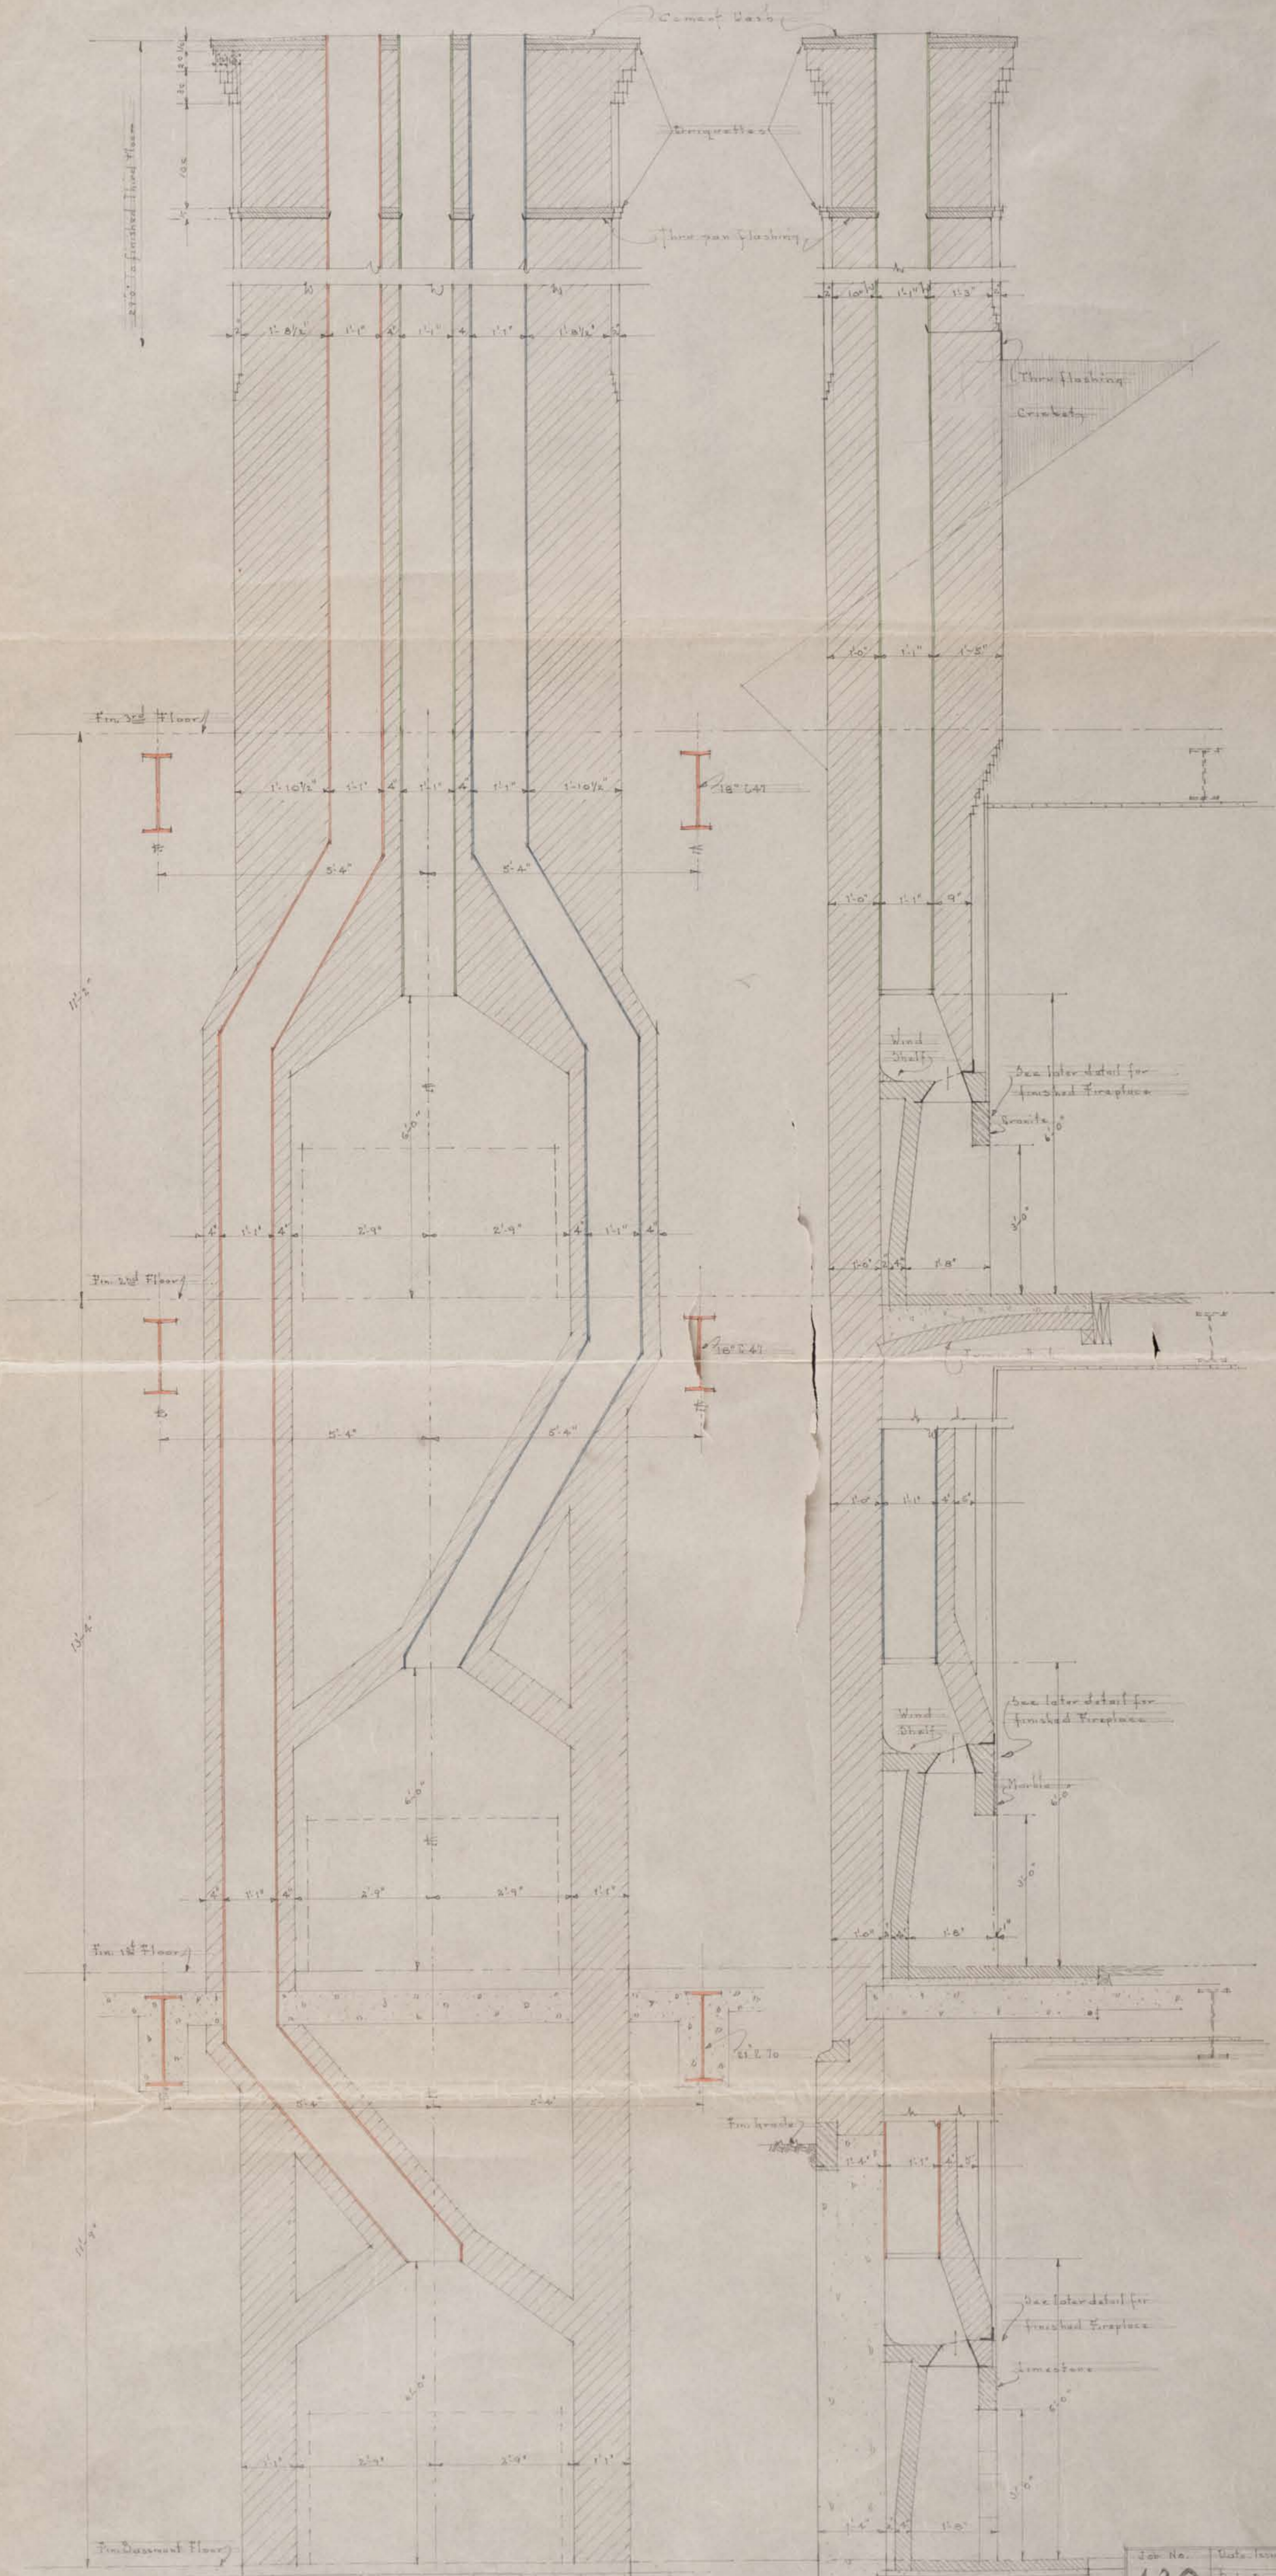

SECTION B-B

SECTION A-A

Job No.	Date Issued	Page	Sheet No.
120	May 8 - 20	875-122	23
Title of Job			
FACULTY CLUB OF HARVARD UNIVERSITY			
15 PEARSON STREET			
Title of Sheet			
CHIMNEY DETAIL - WEST ELEVATION			
Scale: 1/4" = 1'-0"			
Cambridge, Boston, Portland and Detroit			
Architects			
Boston, Mass.			