
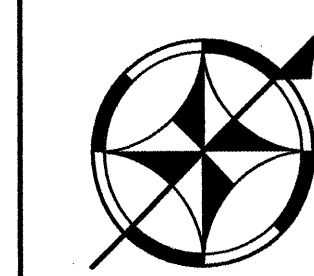


EXISTING CONDITIONS AND SUBSURFACE UTILITY PLANS

FIRST SCIENCE CENTER WESTERN AVENUE ALLSTON, MA.

PREPARED FOR
HARVARD UNIVERSITY
ALLSTON DEVELOPMENT GROUP

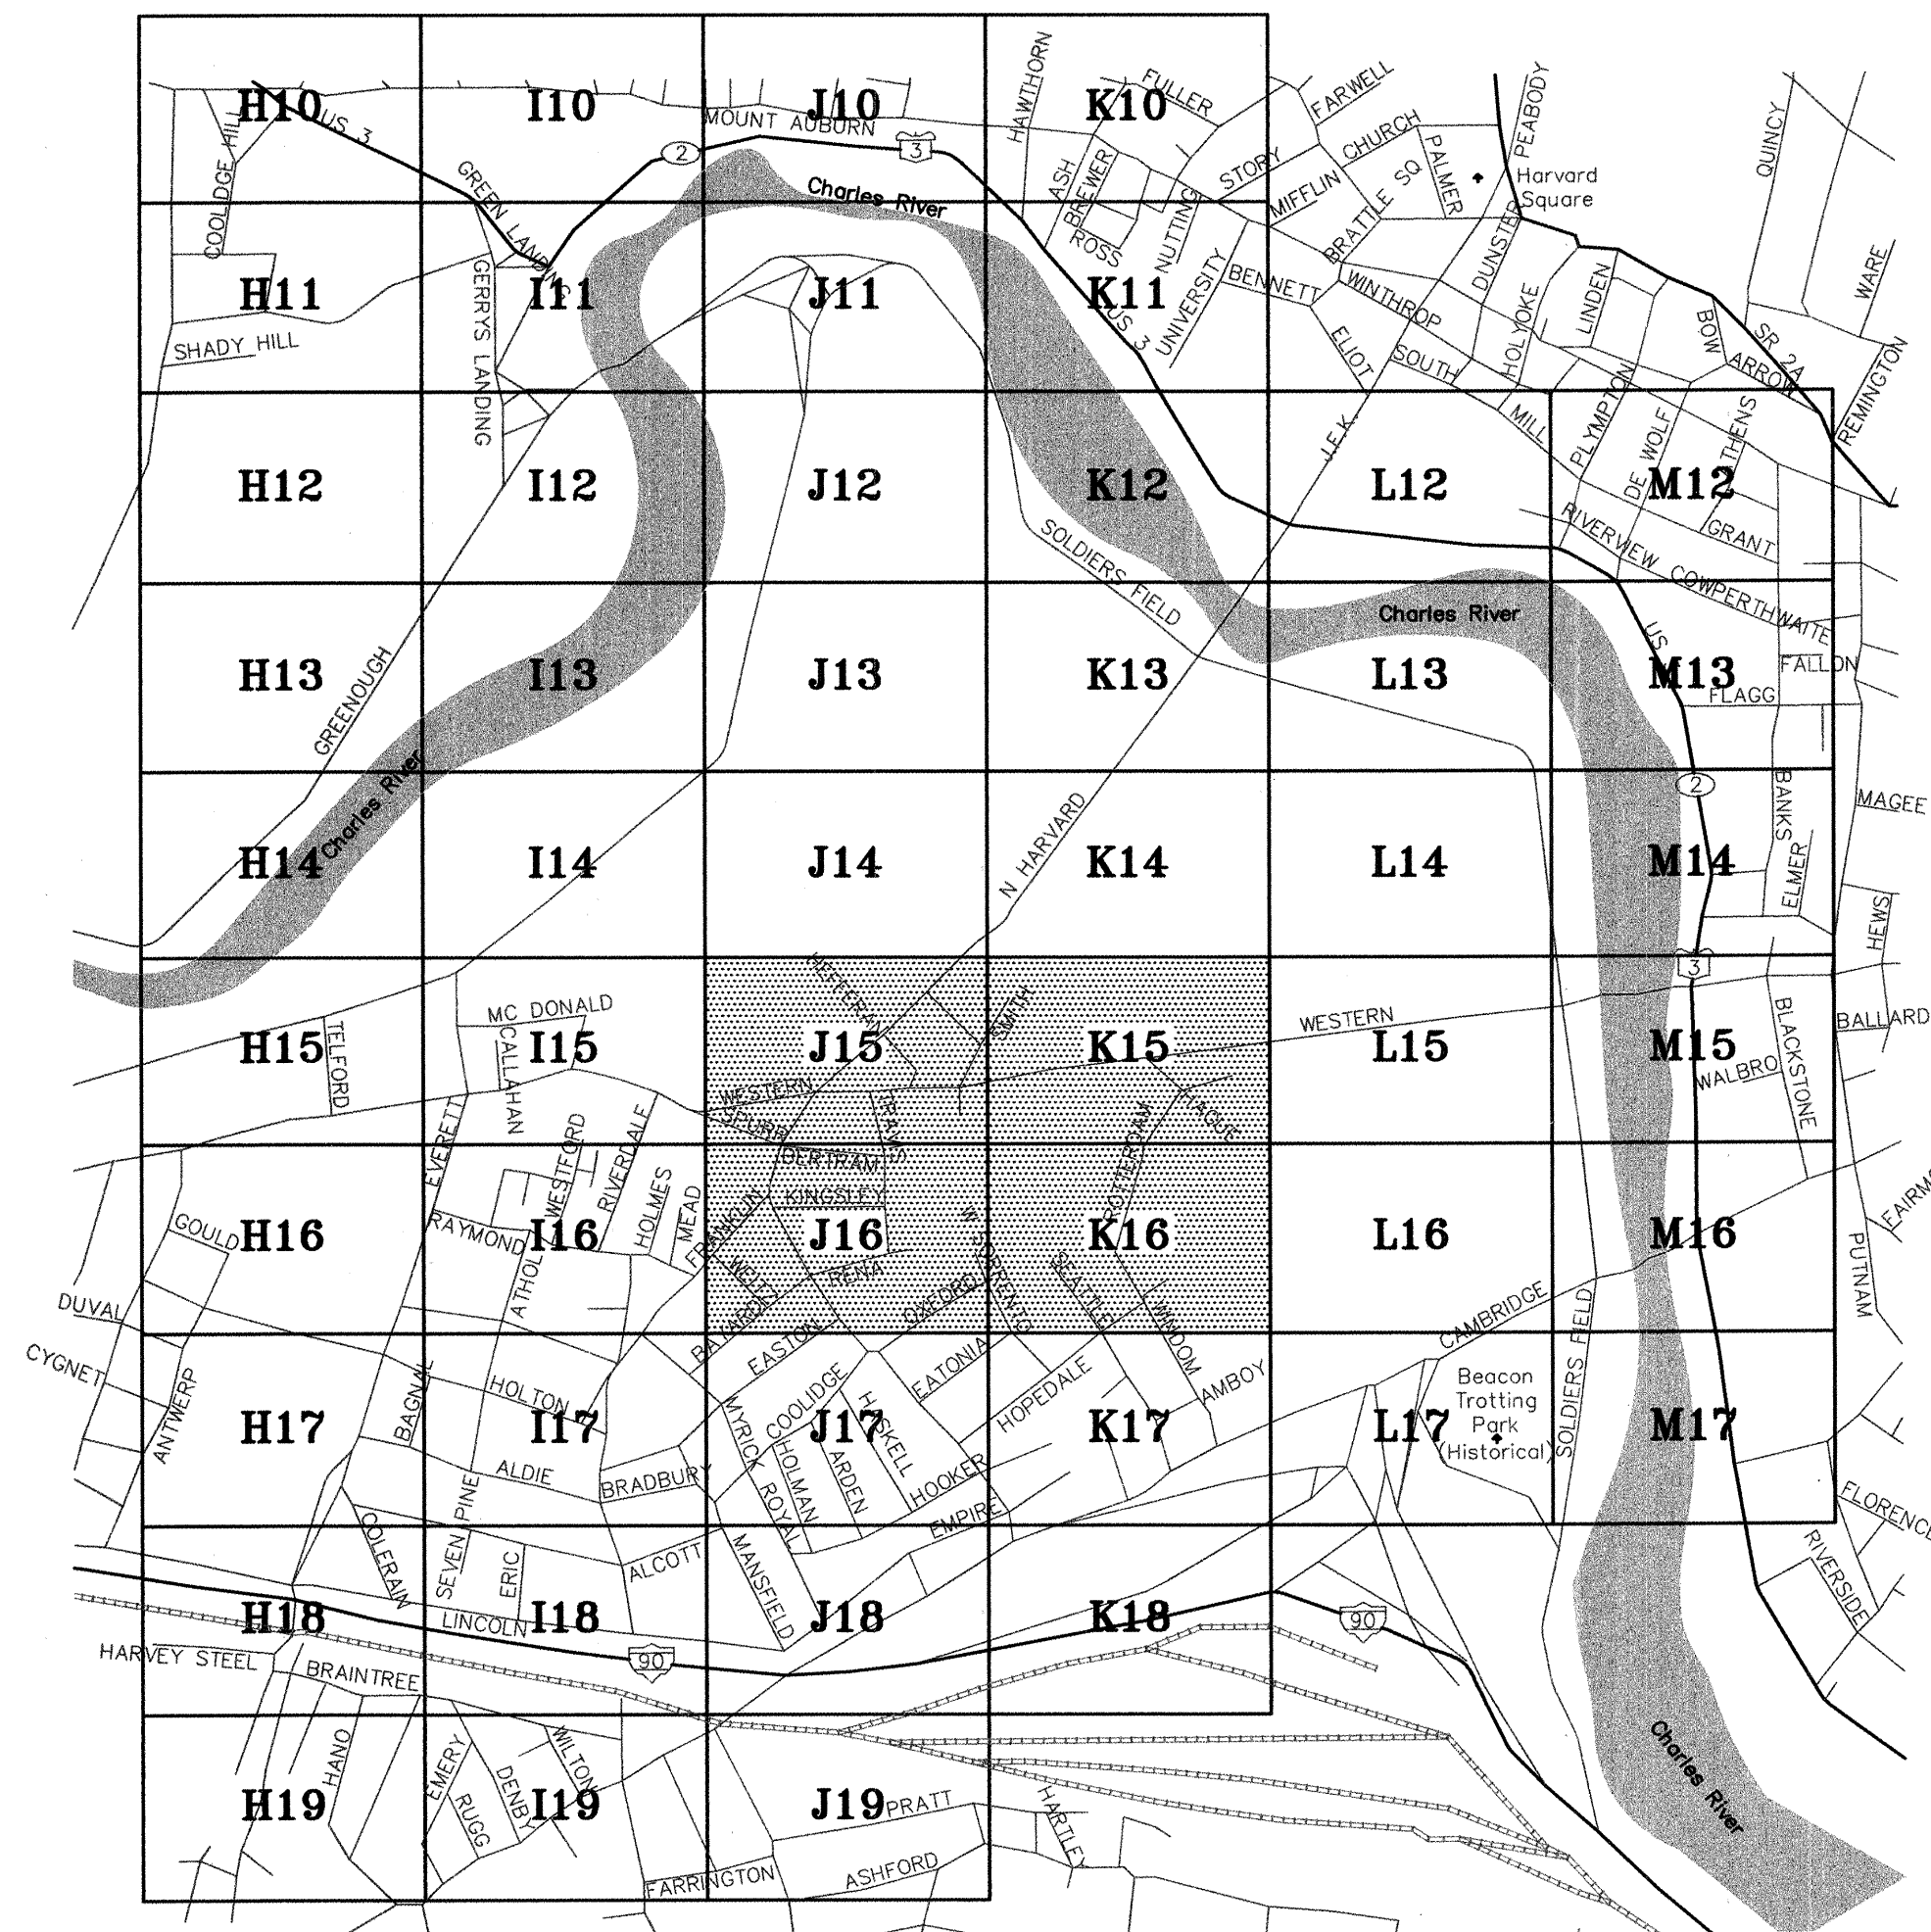

CHAS. H. SELLS, INC.


90 WINDOM STREET (REAR)
ALLSTON, MASSACHUSETTS, 02134
CONSULTING ENGINEERS, SURVEYORS & PHOTOGRAMMETRISTS

NOVEMBER 30, 2006

SHEET NO.	INDEX OF SHEETS
1	COVER
2	NOTES & LEGEND
3	EXISTING CONDITIONS SURVEY (S-J15)
4	EXISTING CONDITIONS SURVEY (S-J16)
5	EXISTING CONDITIONS SURVEY (S-K15)
6	EXISTING CONDITIONS SURVEY (S-K16)
7	UTILITY SURVEY (U-J15)
8	UTILITY SURVEY (U-J16)
9	UTILITY SURVEY (U-K15)
10	UTILITY SURVEY (U-K16)

BSI

BAYSTATE SUBSURFACE INVESTIGATION, INC.
100 HALLET STREET, BOSTON MA 02124
Telephone (617) 265-4200, WWW.BSISUE.COM

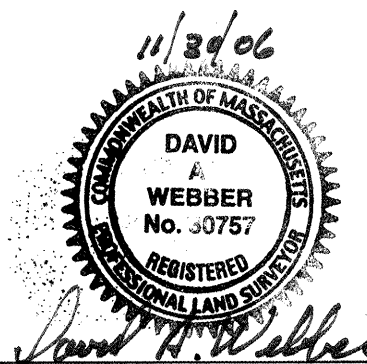

DAVID A. WEBBER, P.L.S.
PROJECT MANAGER
REG. NO. 30757
CHAS. H. SELLS, INC.

EXISTING CONDITIONS SURVEY
FIRST SCIENCE CENTER
WESTERN AVENUE
ALLSTON, MA.
PREPARED FOR
HARVARD UNIVERSITY
ALLSTON DEVELOPMENT GROUP



CHAS. H. SELLS, INC.

90 WINDOM STREET (REAR)
ALLSTON, MASSACHUSETTS, 02134
CONSULTING ENGINEERS, SURVEYORS
& PHOTOGRAMMETRISTS

Scale	Date	Job No.
NONE	NOVEMBER 30, 2006	063089
Drawn By	BH & LM	Sheet No.
Surveyed By	MS & MCS	1 OF 10
Checked By	DAW	COVER
Book No.	A/B1	

063089-2.dwg

LS.A3.0005