


**JOHN F. KENNEDY
SCHOOL OF
GOVERNMENT
PHASE IV
HARVARD UNIVERSITY**
CAMBRIDGE, MASSACHUSETTS

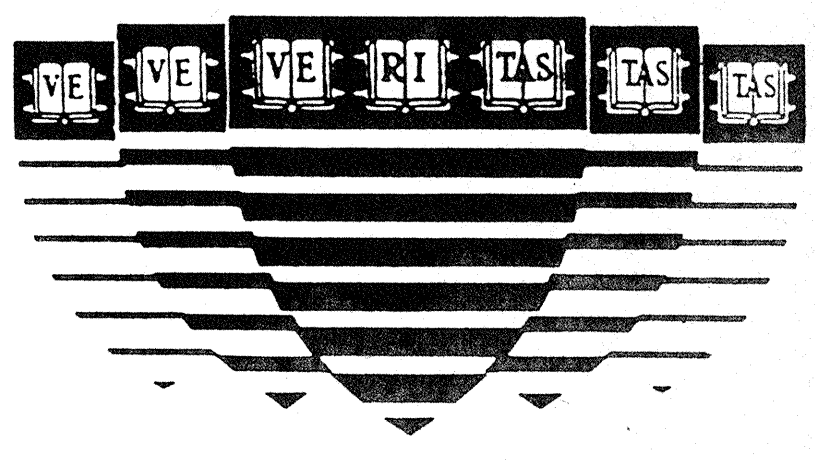

APPROVALS

Registration Stamp

REVISIONS

Number	Description	Date

CONSTRUCTION DOCUMENTS
NOVEMBER 15, 1989

ARCHITECTS
TAC /The Architects Collaborative

STRUCTURAL ENGINEERS
LeMessurier Consultants

MECHANICAL ELECTRICAL
BR+A Consulting Engineers

**FIFTH FLOOR
CONFERENCE CENTER**

SECTIONS & DETAILS

SCALE: AS SHOWN DRAWING TITLE

A-4

JOB NO. 87035.23 DRAWING NUMBER

INTERNAL CONTROL

Design Coord.	
Design Drawn	
Design Check	
Keying Check	
Coord. Review	

PROGRESS PRINT RECORD

Package		Date	

OVERLAY INFORMATION

Base	
Overlay	

DATE

709.0210