




**C** STAIR NO. 4 - SECOND LEVEL PLAN  
3/8" = 1'-0"

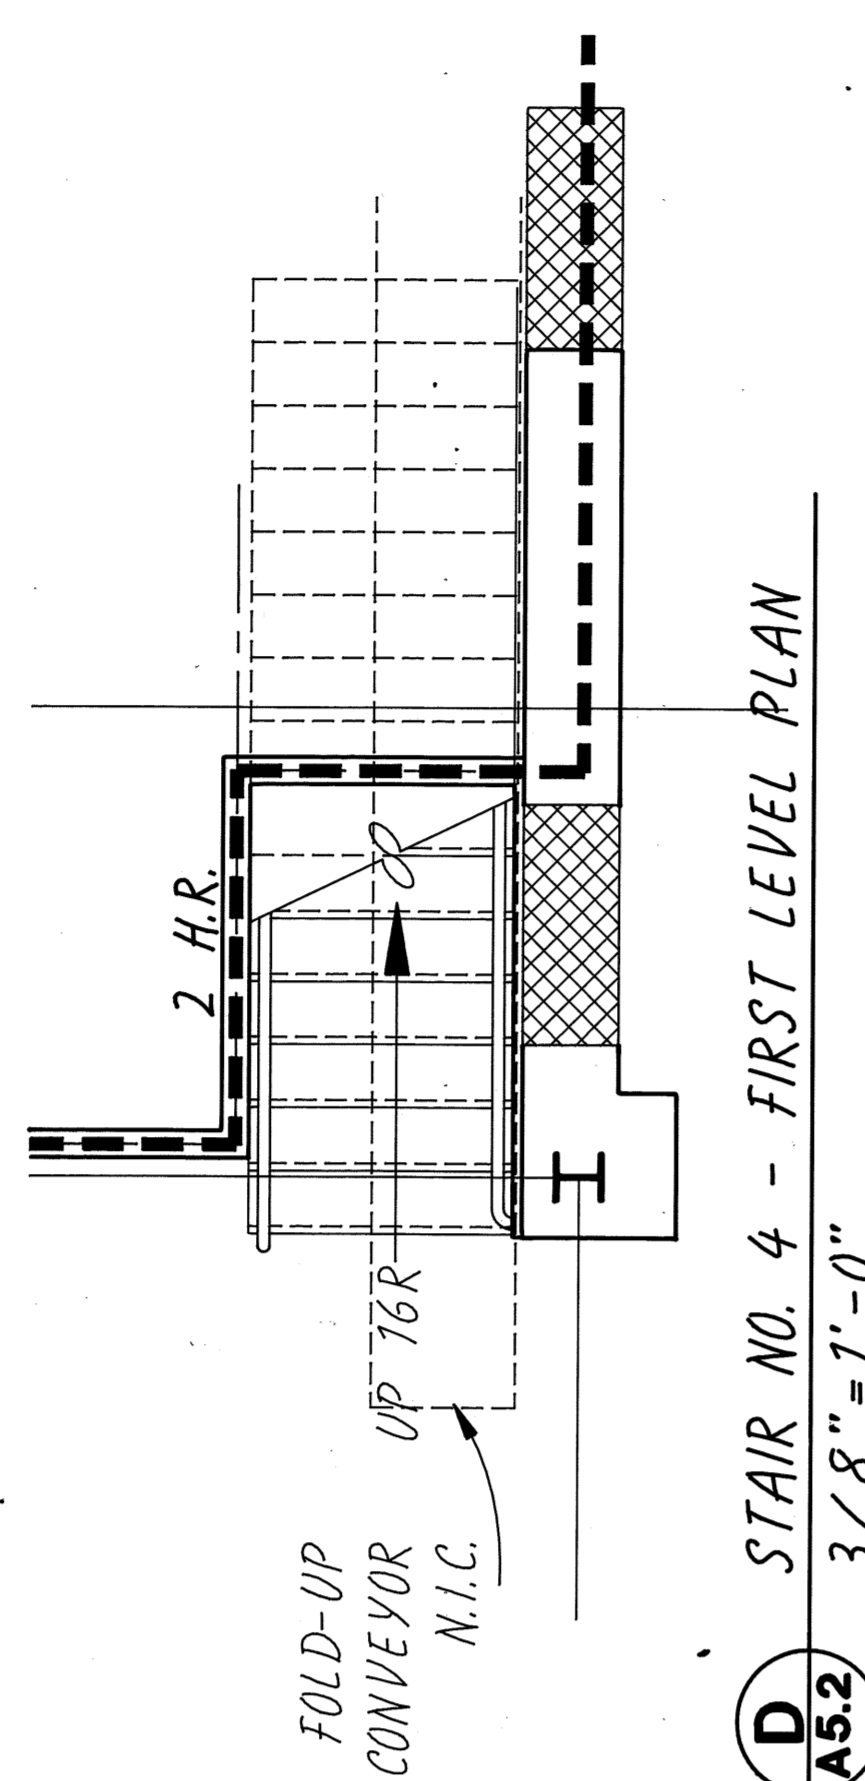


**D** STAIR NO. 4 - FIRST LEVEL PLAN  
3/8" = 1'-0"

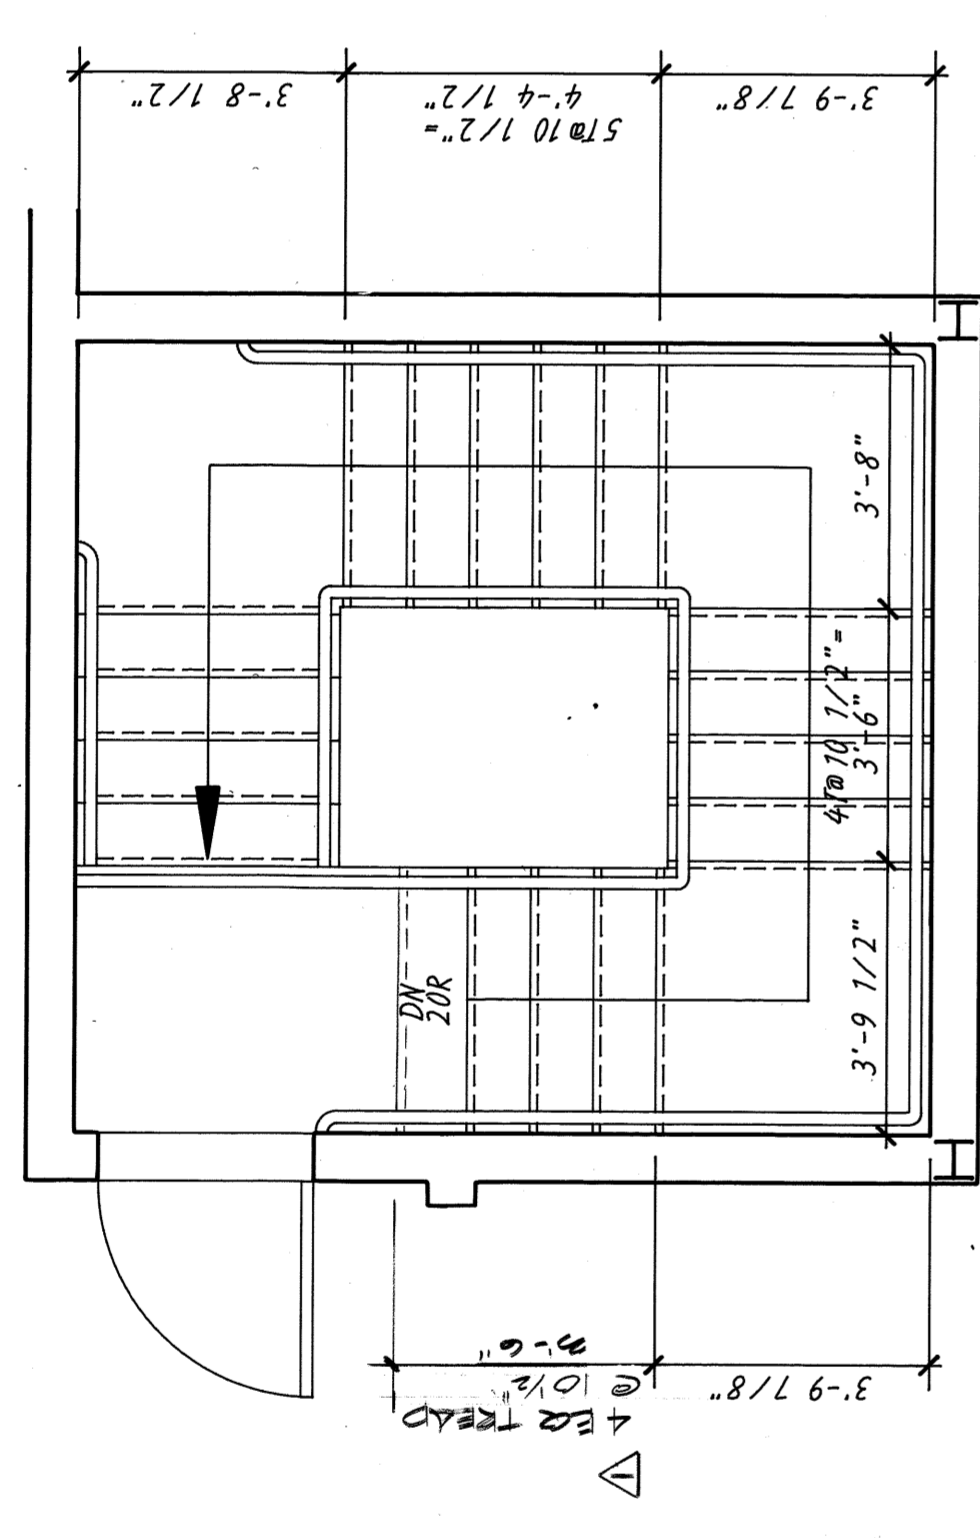


**B** STAIR NO. 3 - PENTHOUSE PLAN  
3/8" = 1'-0"

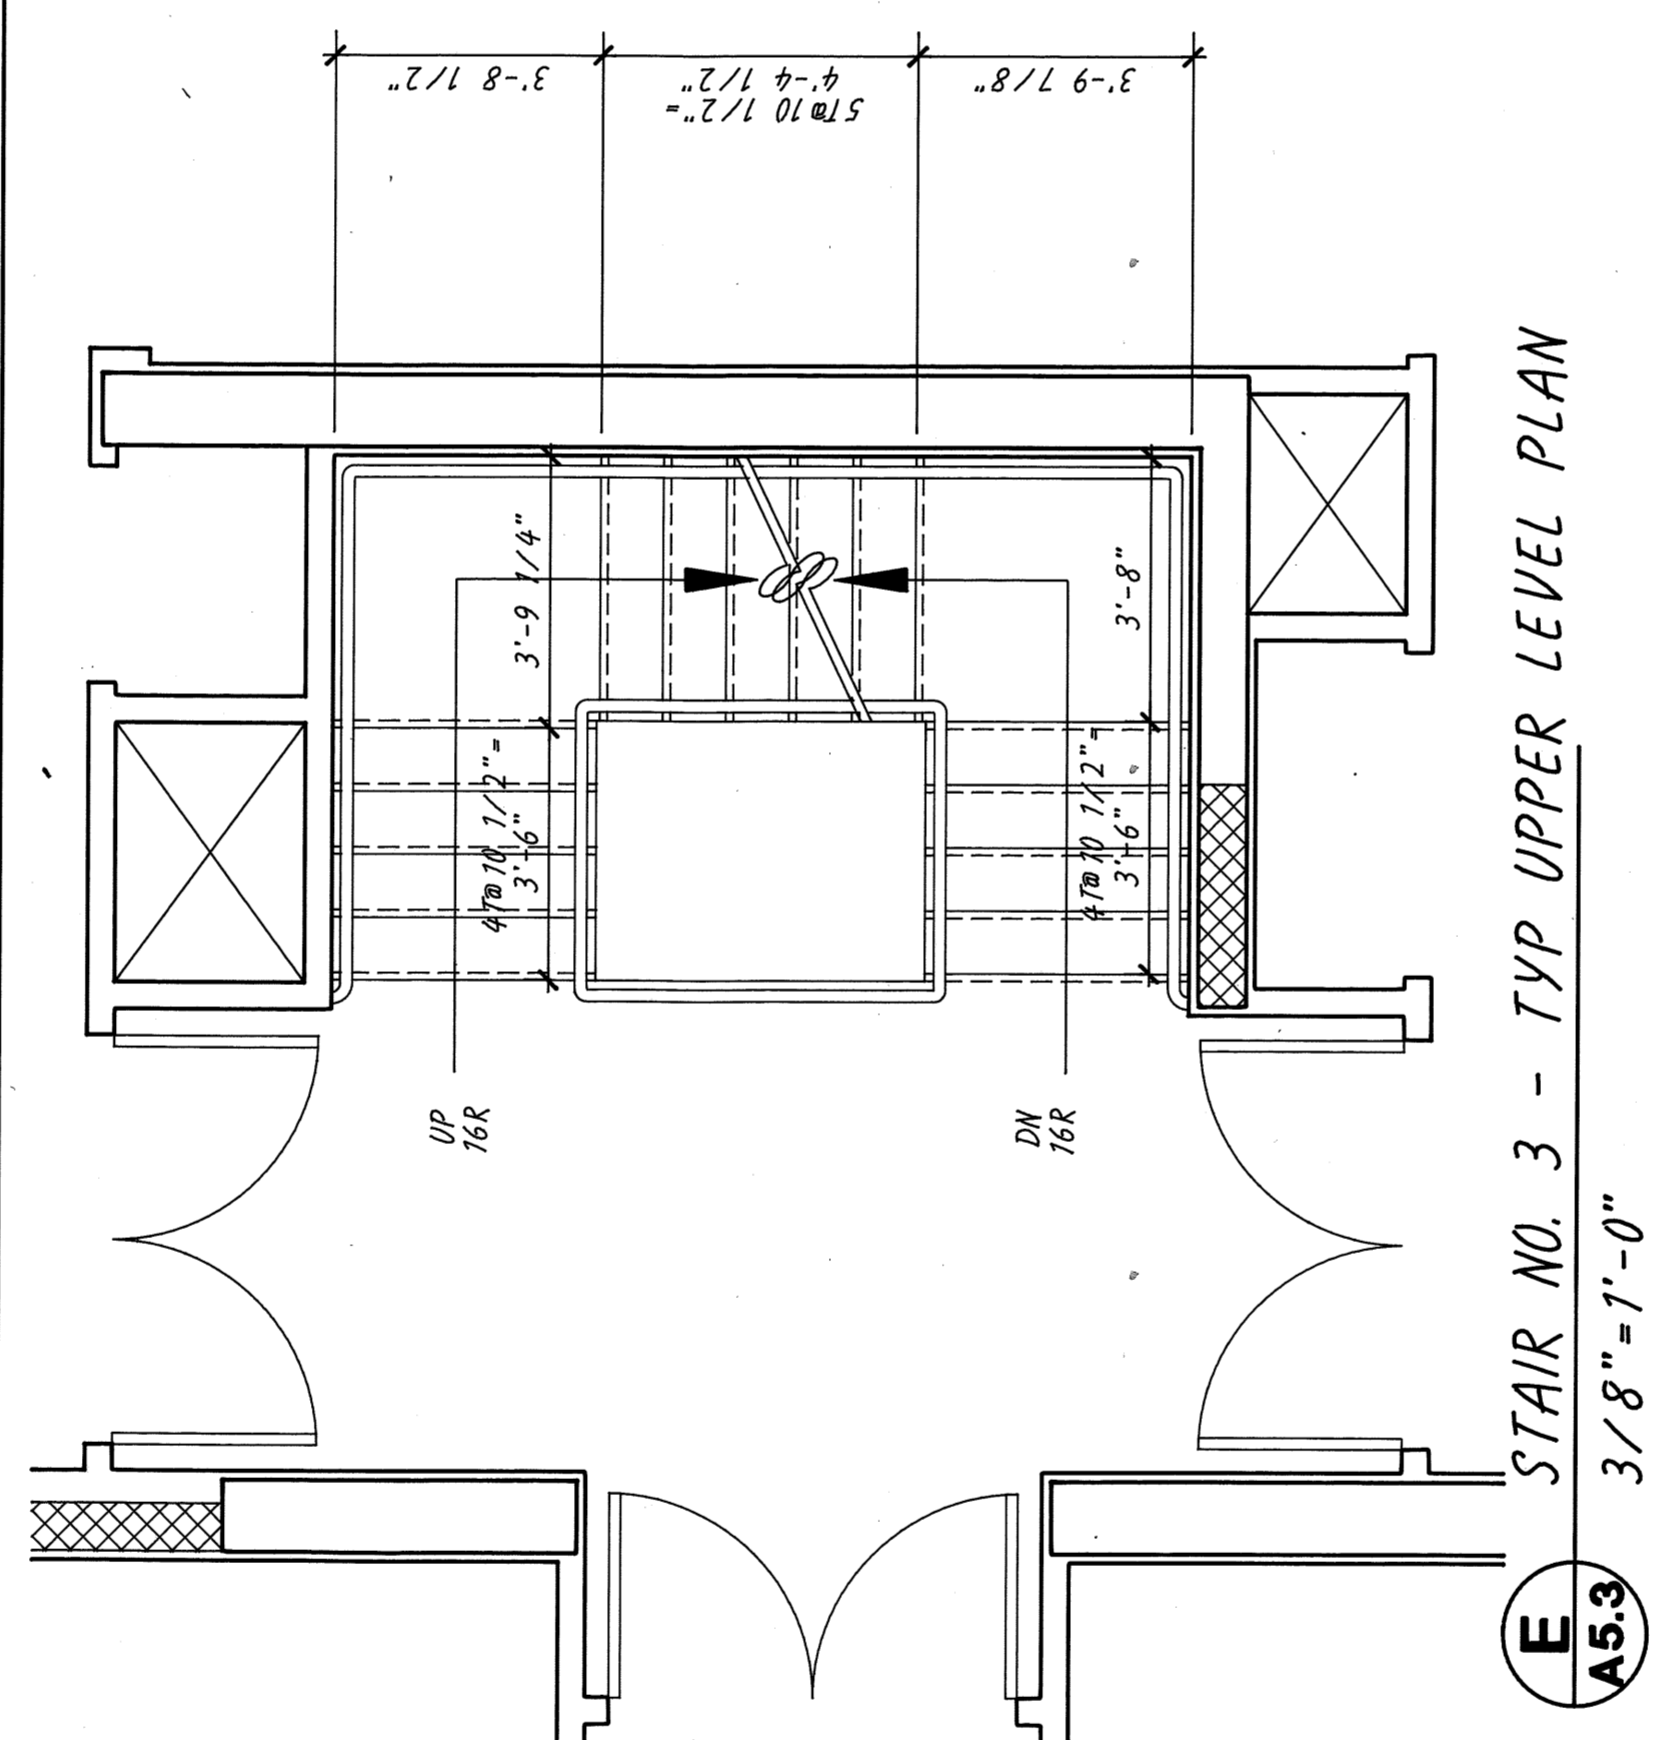


**E** STAIR NO. 3 - TYP UPPER LEVEL PLAN  
3/8" = 1'-0"

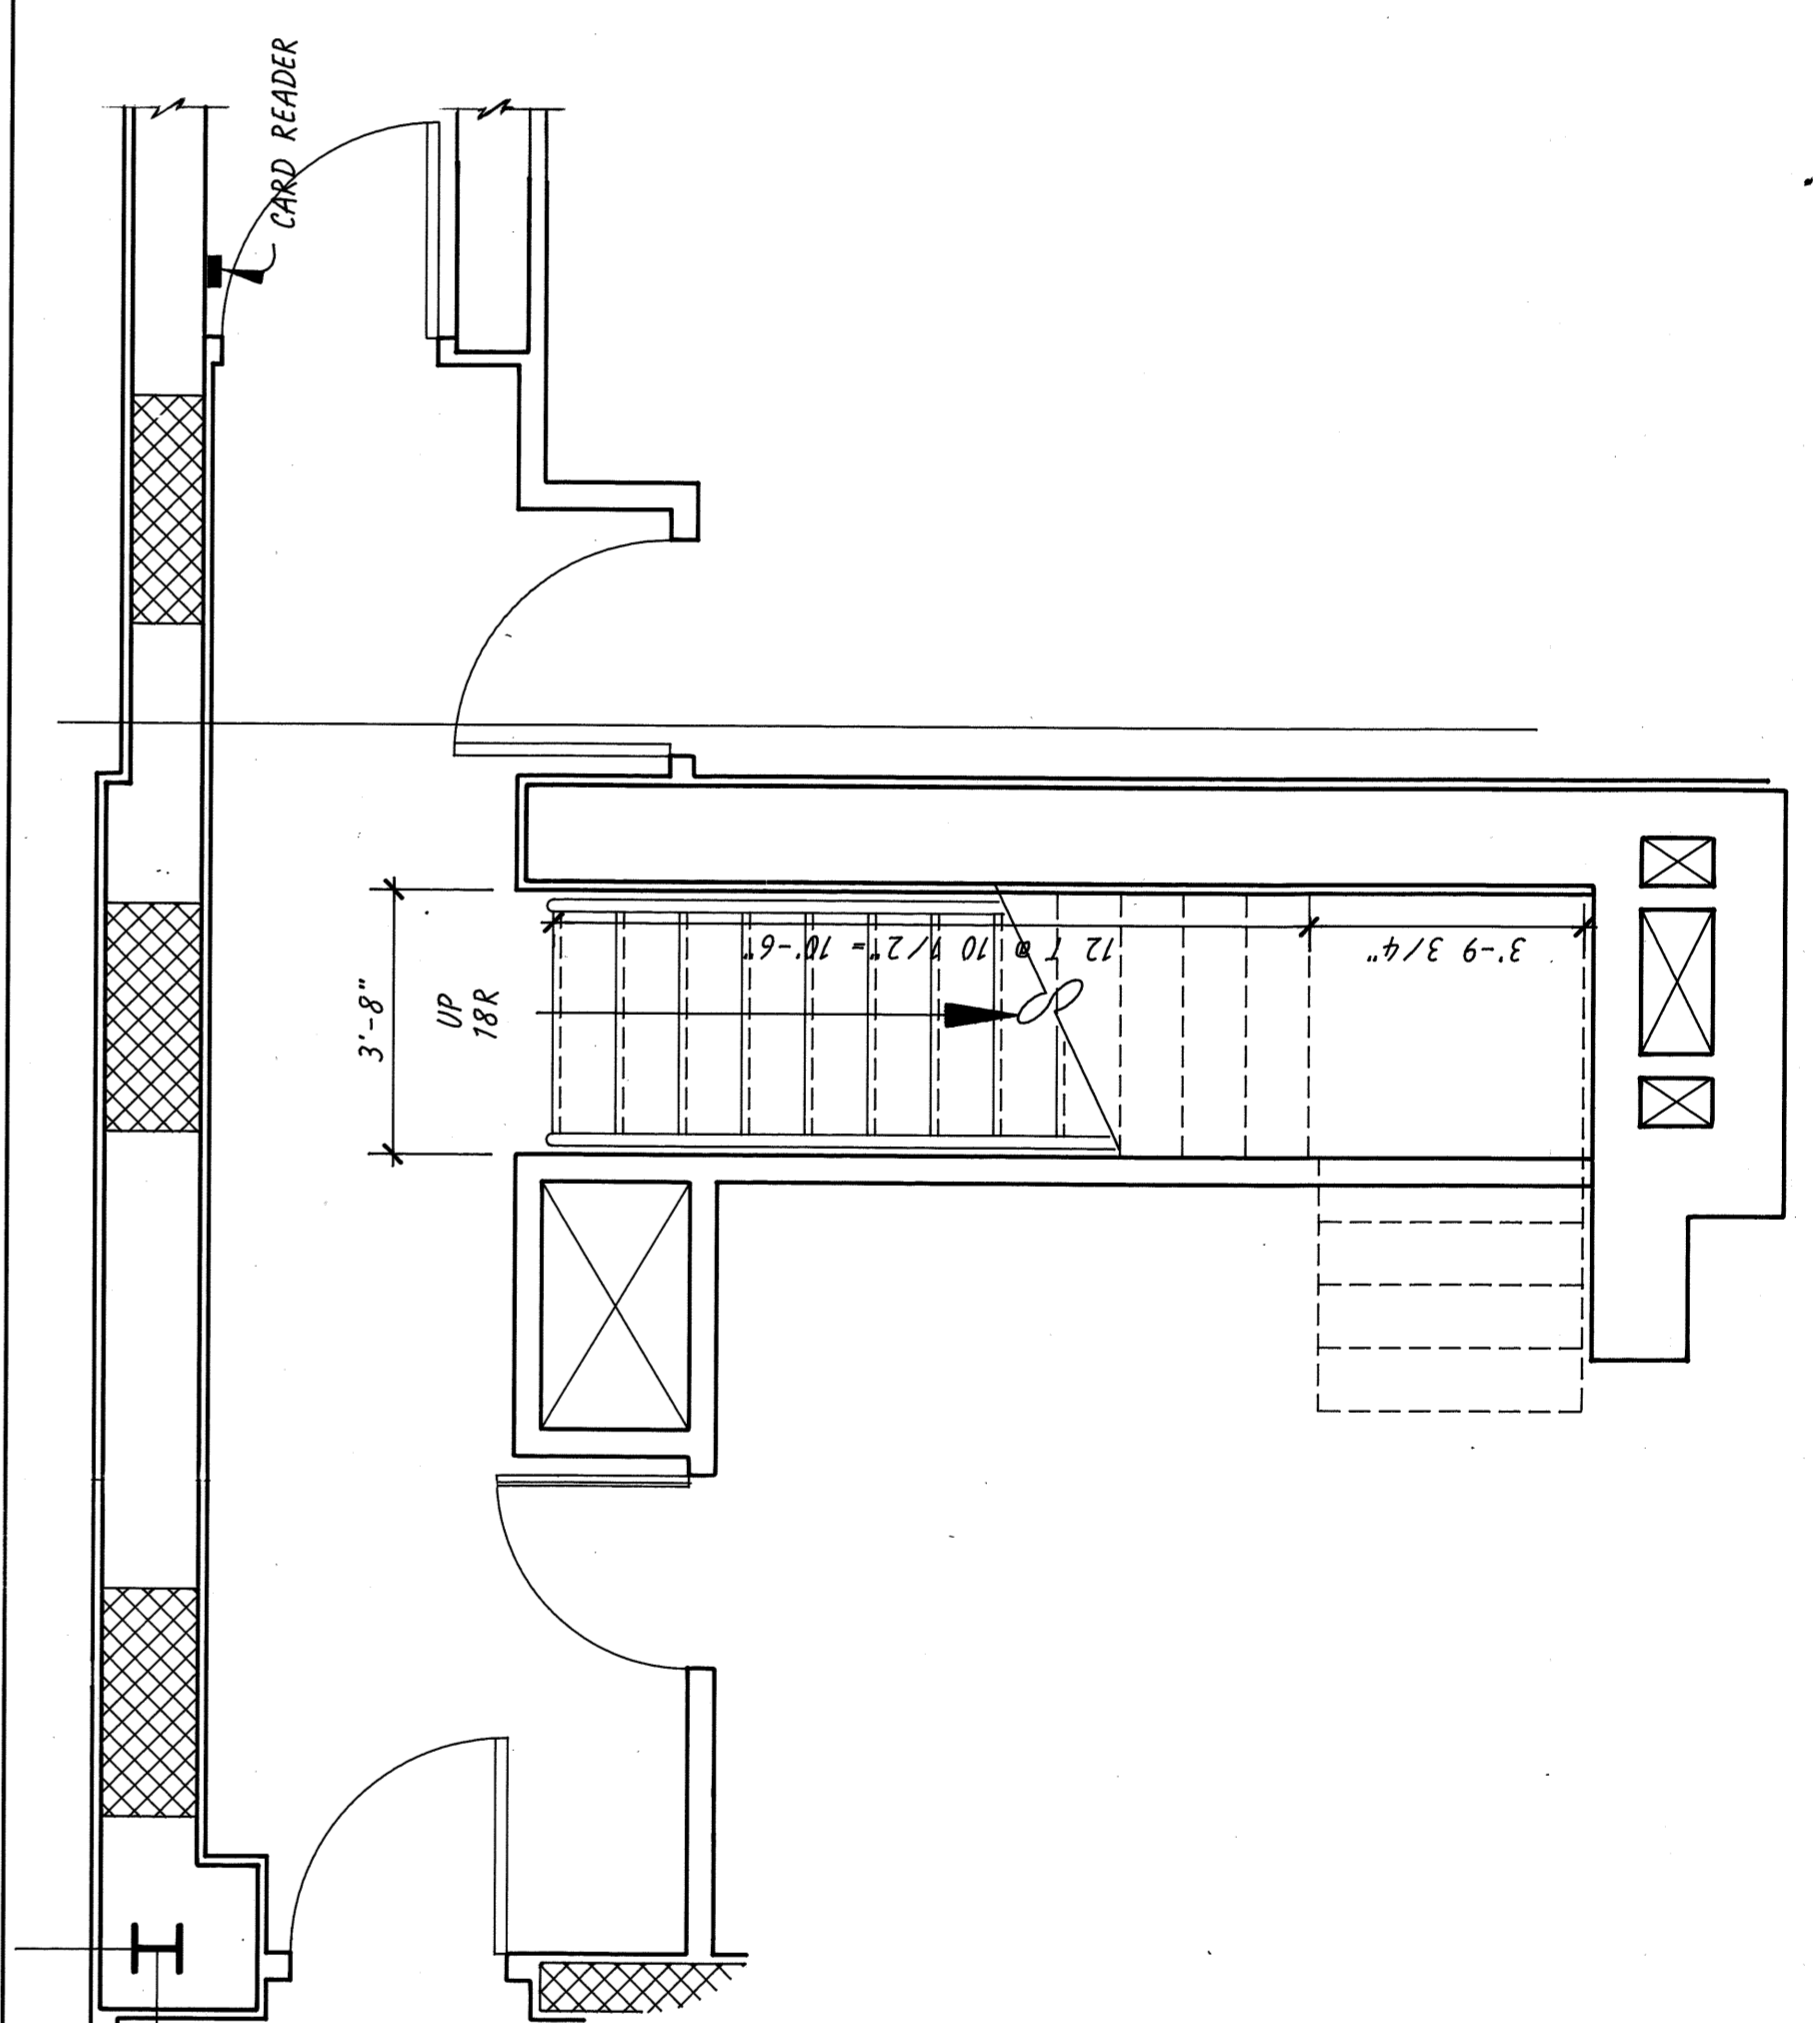

**G** STAIR NO. 3 - SECOND LEVEL PLAN  
3/8" = 1'-0"

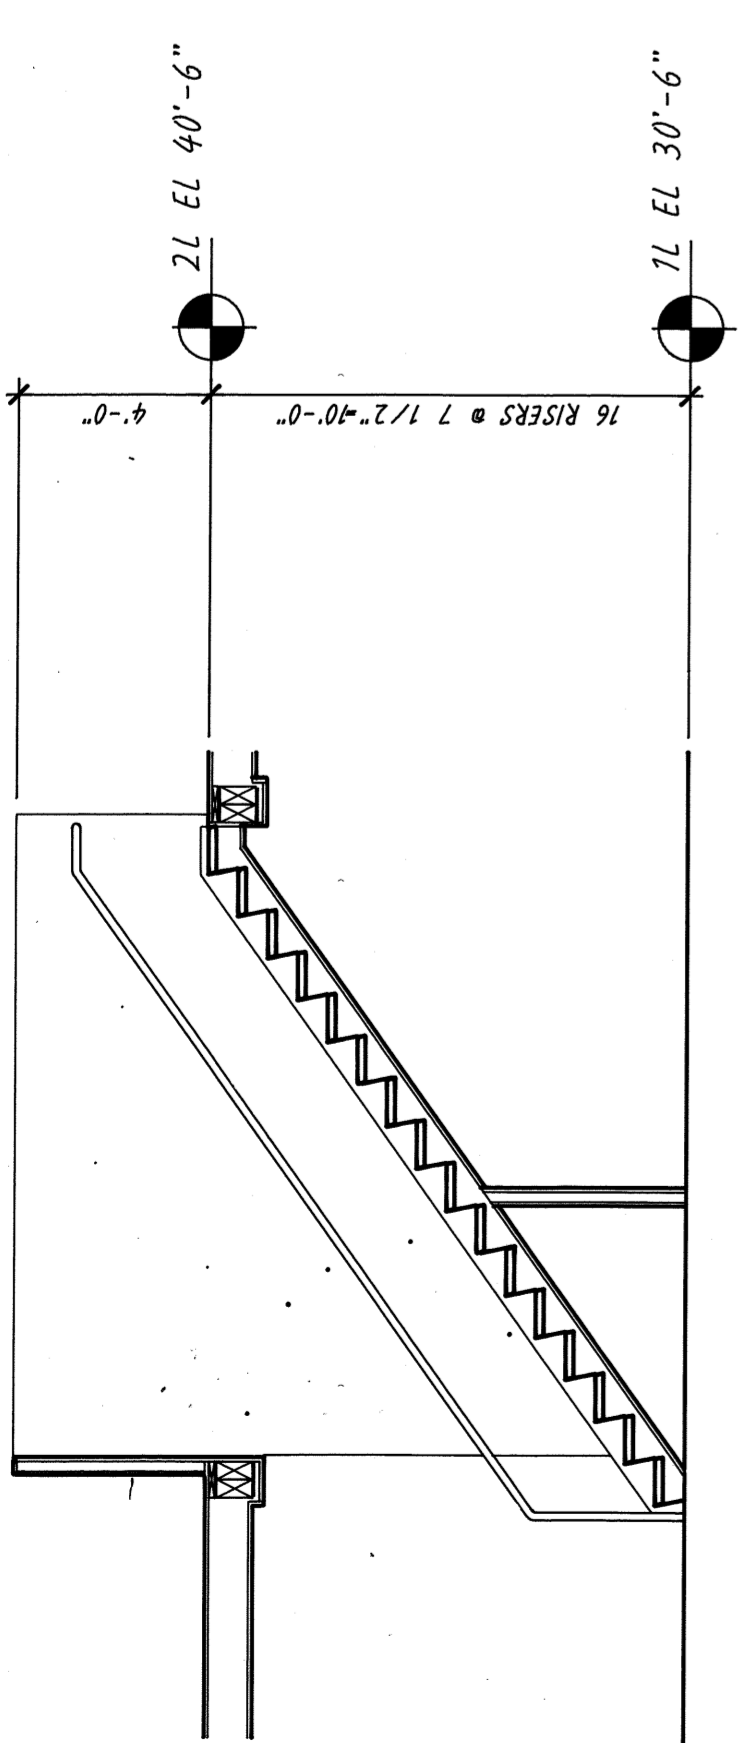

**A** SECTION - STAIR NO. 4  
1/4" = 1'-0"

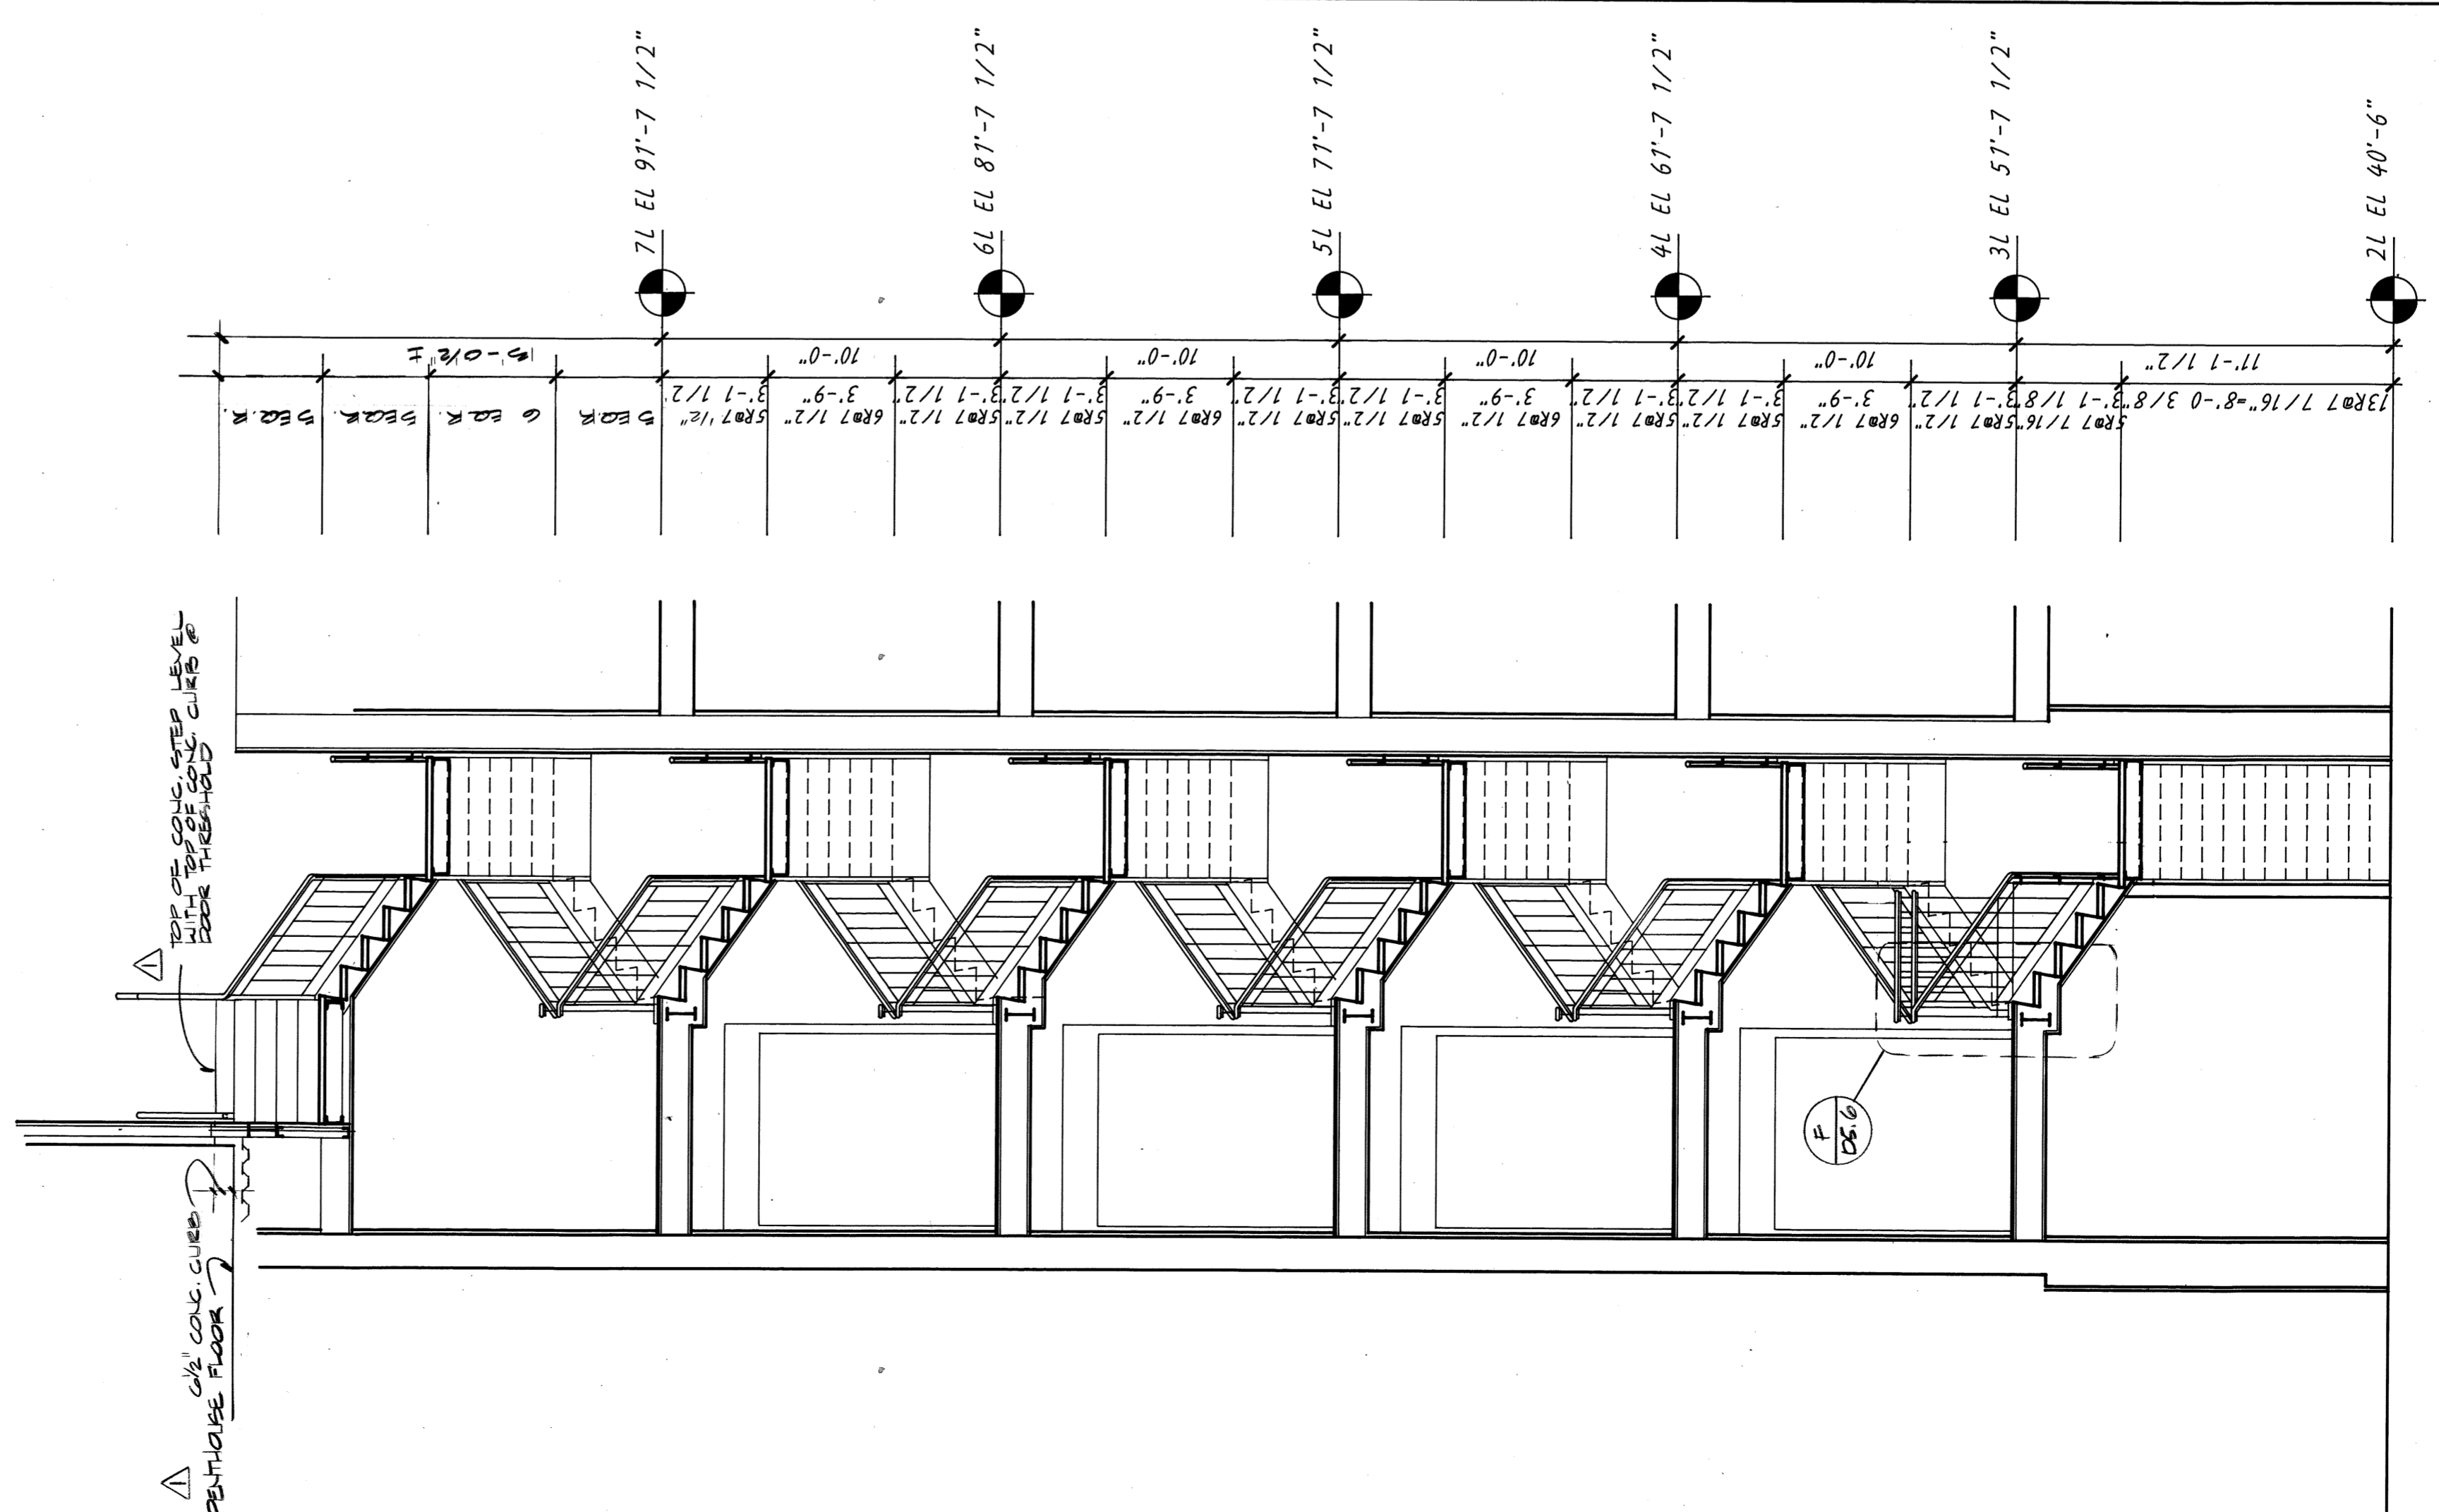

**F** SECTION - STAIR NO. 3  
1/4" = 1'-0"

