

KENNEDY SCHOOL of GOVERNMENT

HARVARD UNIVERSITY

ACCESSIBILITY PROJECT

RENOVATION

SCALE: 1/4"=1'-0"

JOB NO: 02-2027

DATE: 07/12/02

DRAWN: PMT

FILE NAME: 2027m105

REVISIONS: ###

NO. DESCRIPTION DATE

TAUBMAN BLD'G  
4TH+5TH FLR  
PLUMBING PART  
PLANS

TMP  
CONSULTING  
ENGINEERS INC.

52 TEMPLE PLACE  
BOSTON MA 02111  
TEL. (617) 357-6060  
FAX. (617) 357-5188

ARCHITECTURAL  
RESOURCES  
CAMBRIDGE INC


140 MOUNT AUBURN ST  
CAMBRIDGE MA 02138  
TEL. (617) 547-2200  
FAX. (617) 547-7222

Drawing #


**P-1.03**

sheet 3 of 3


706-50291

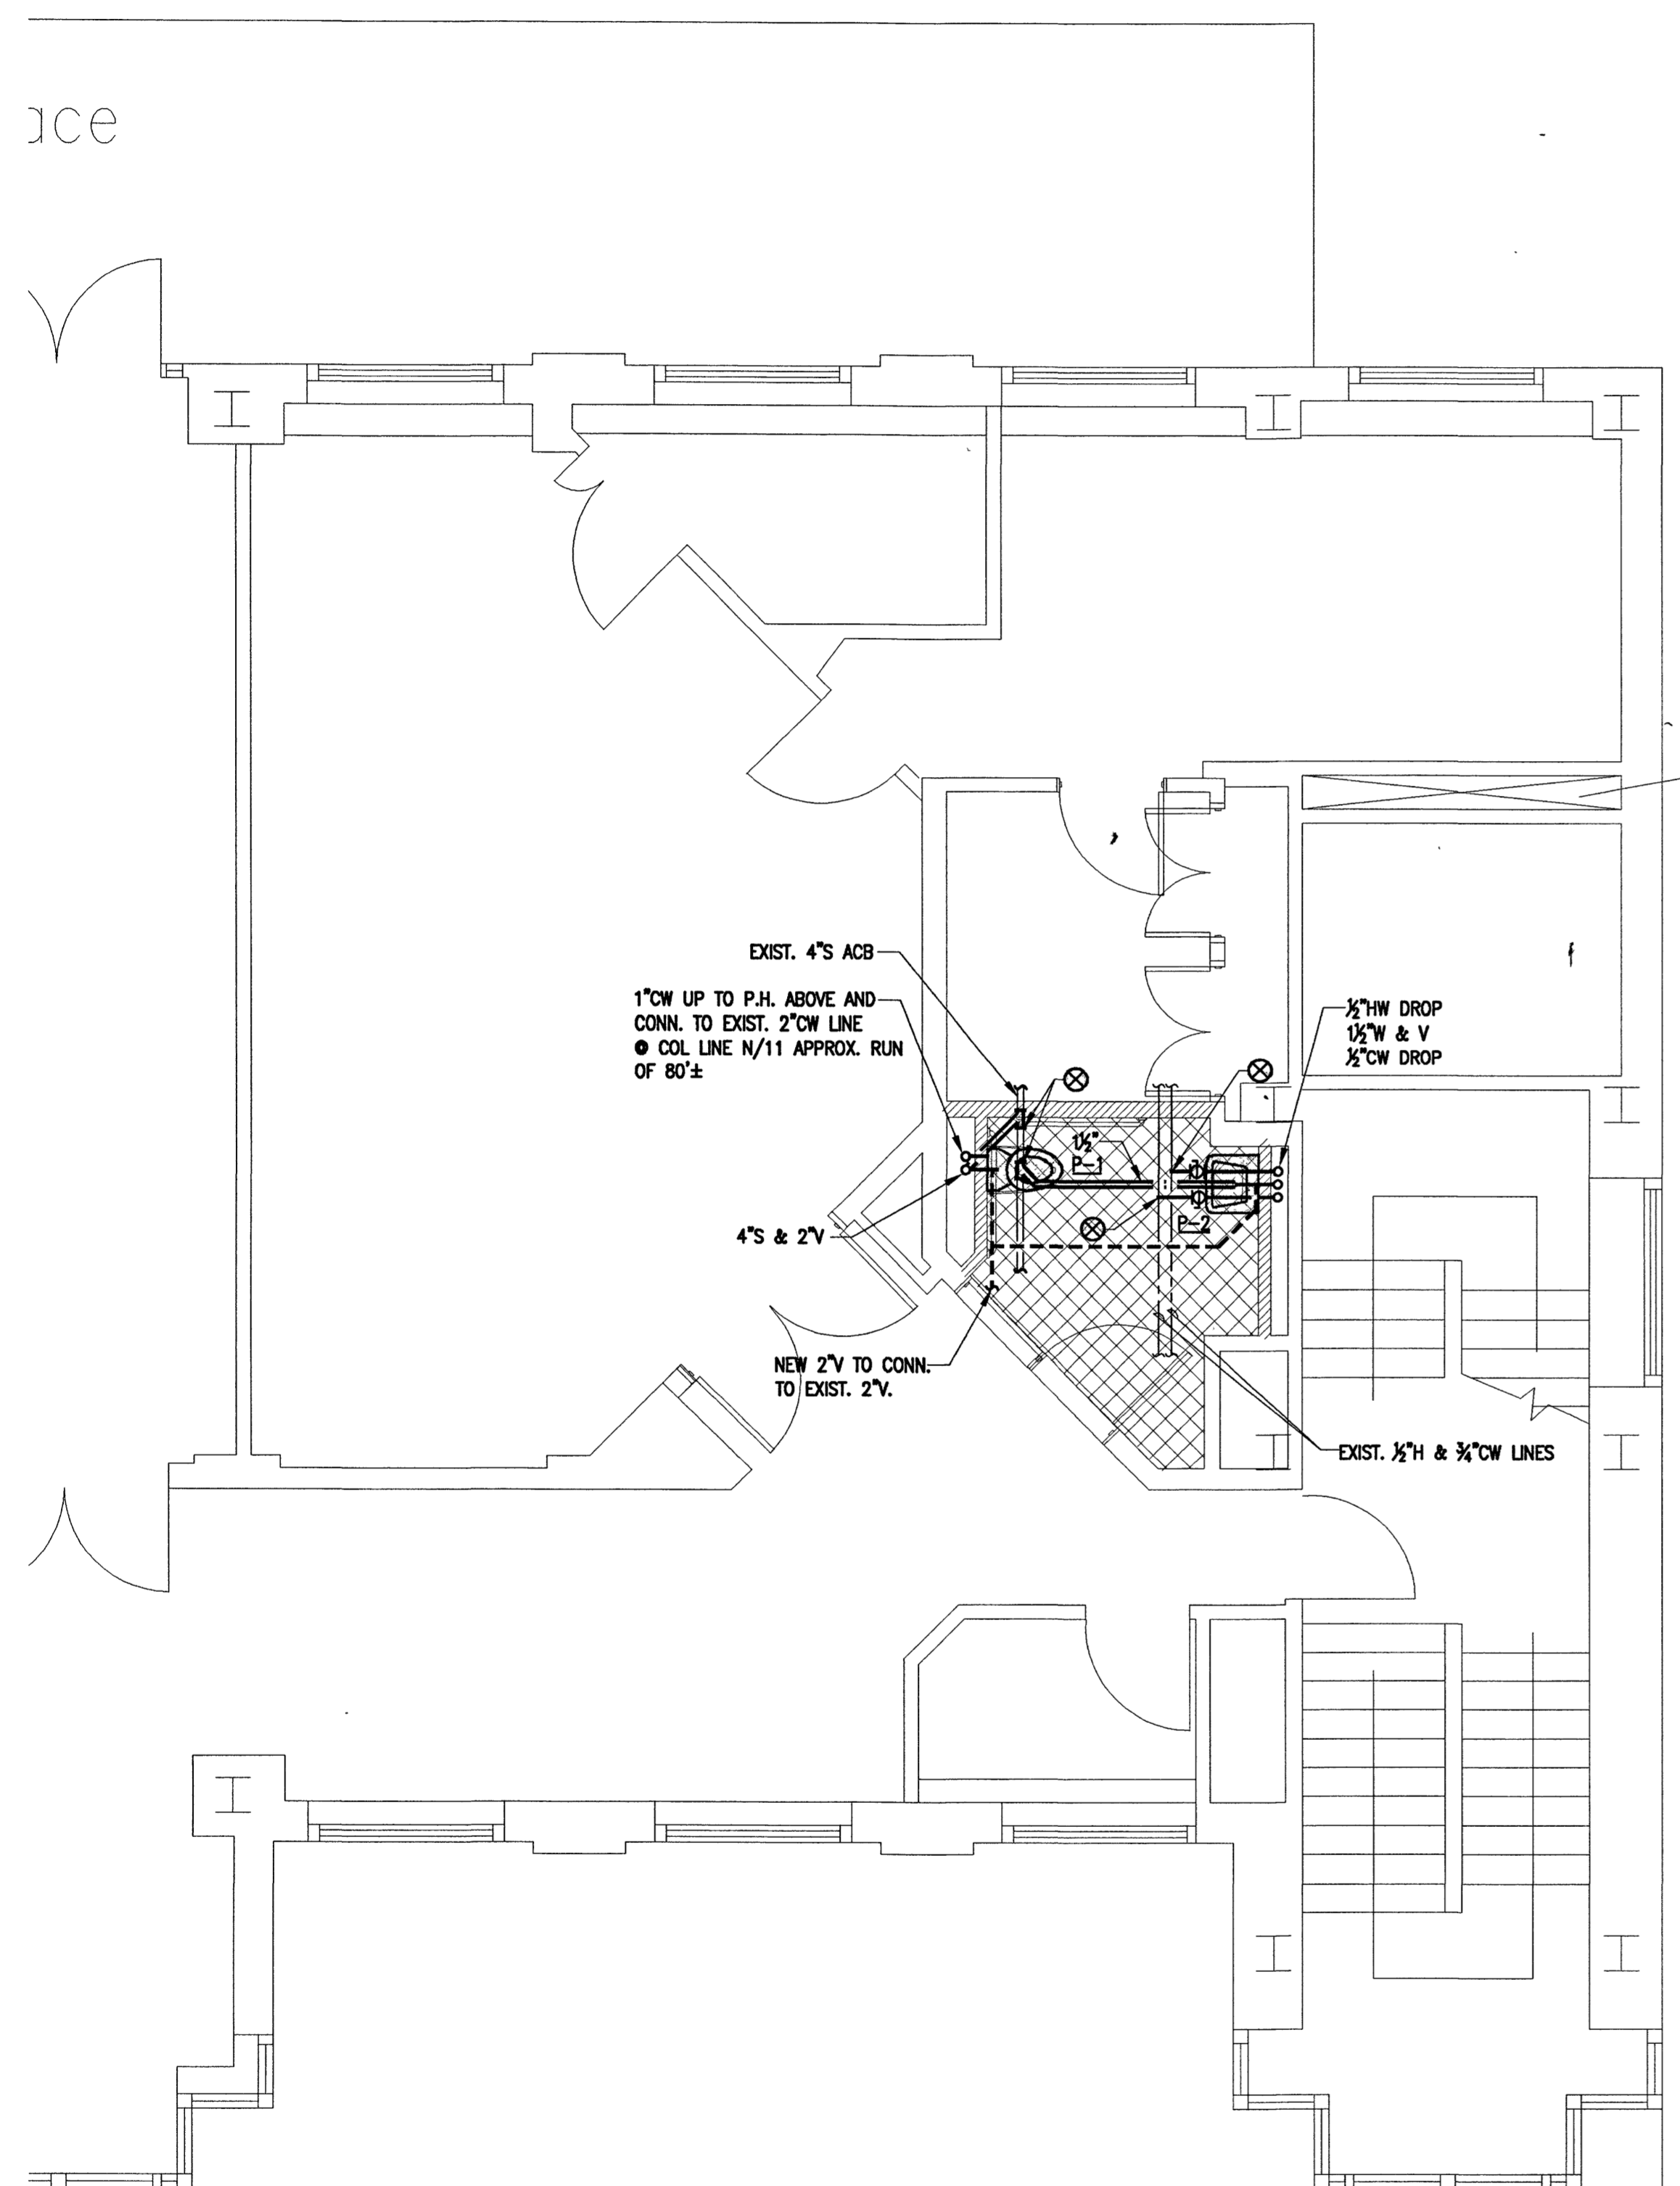

5TH FLOOR PLUMBING PART PLAN

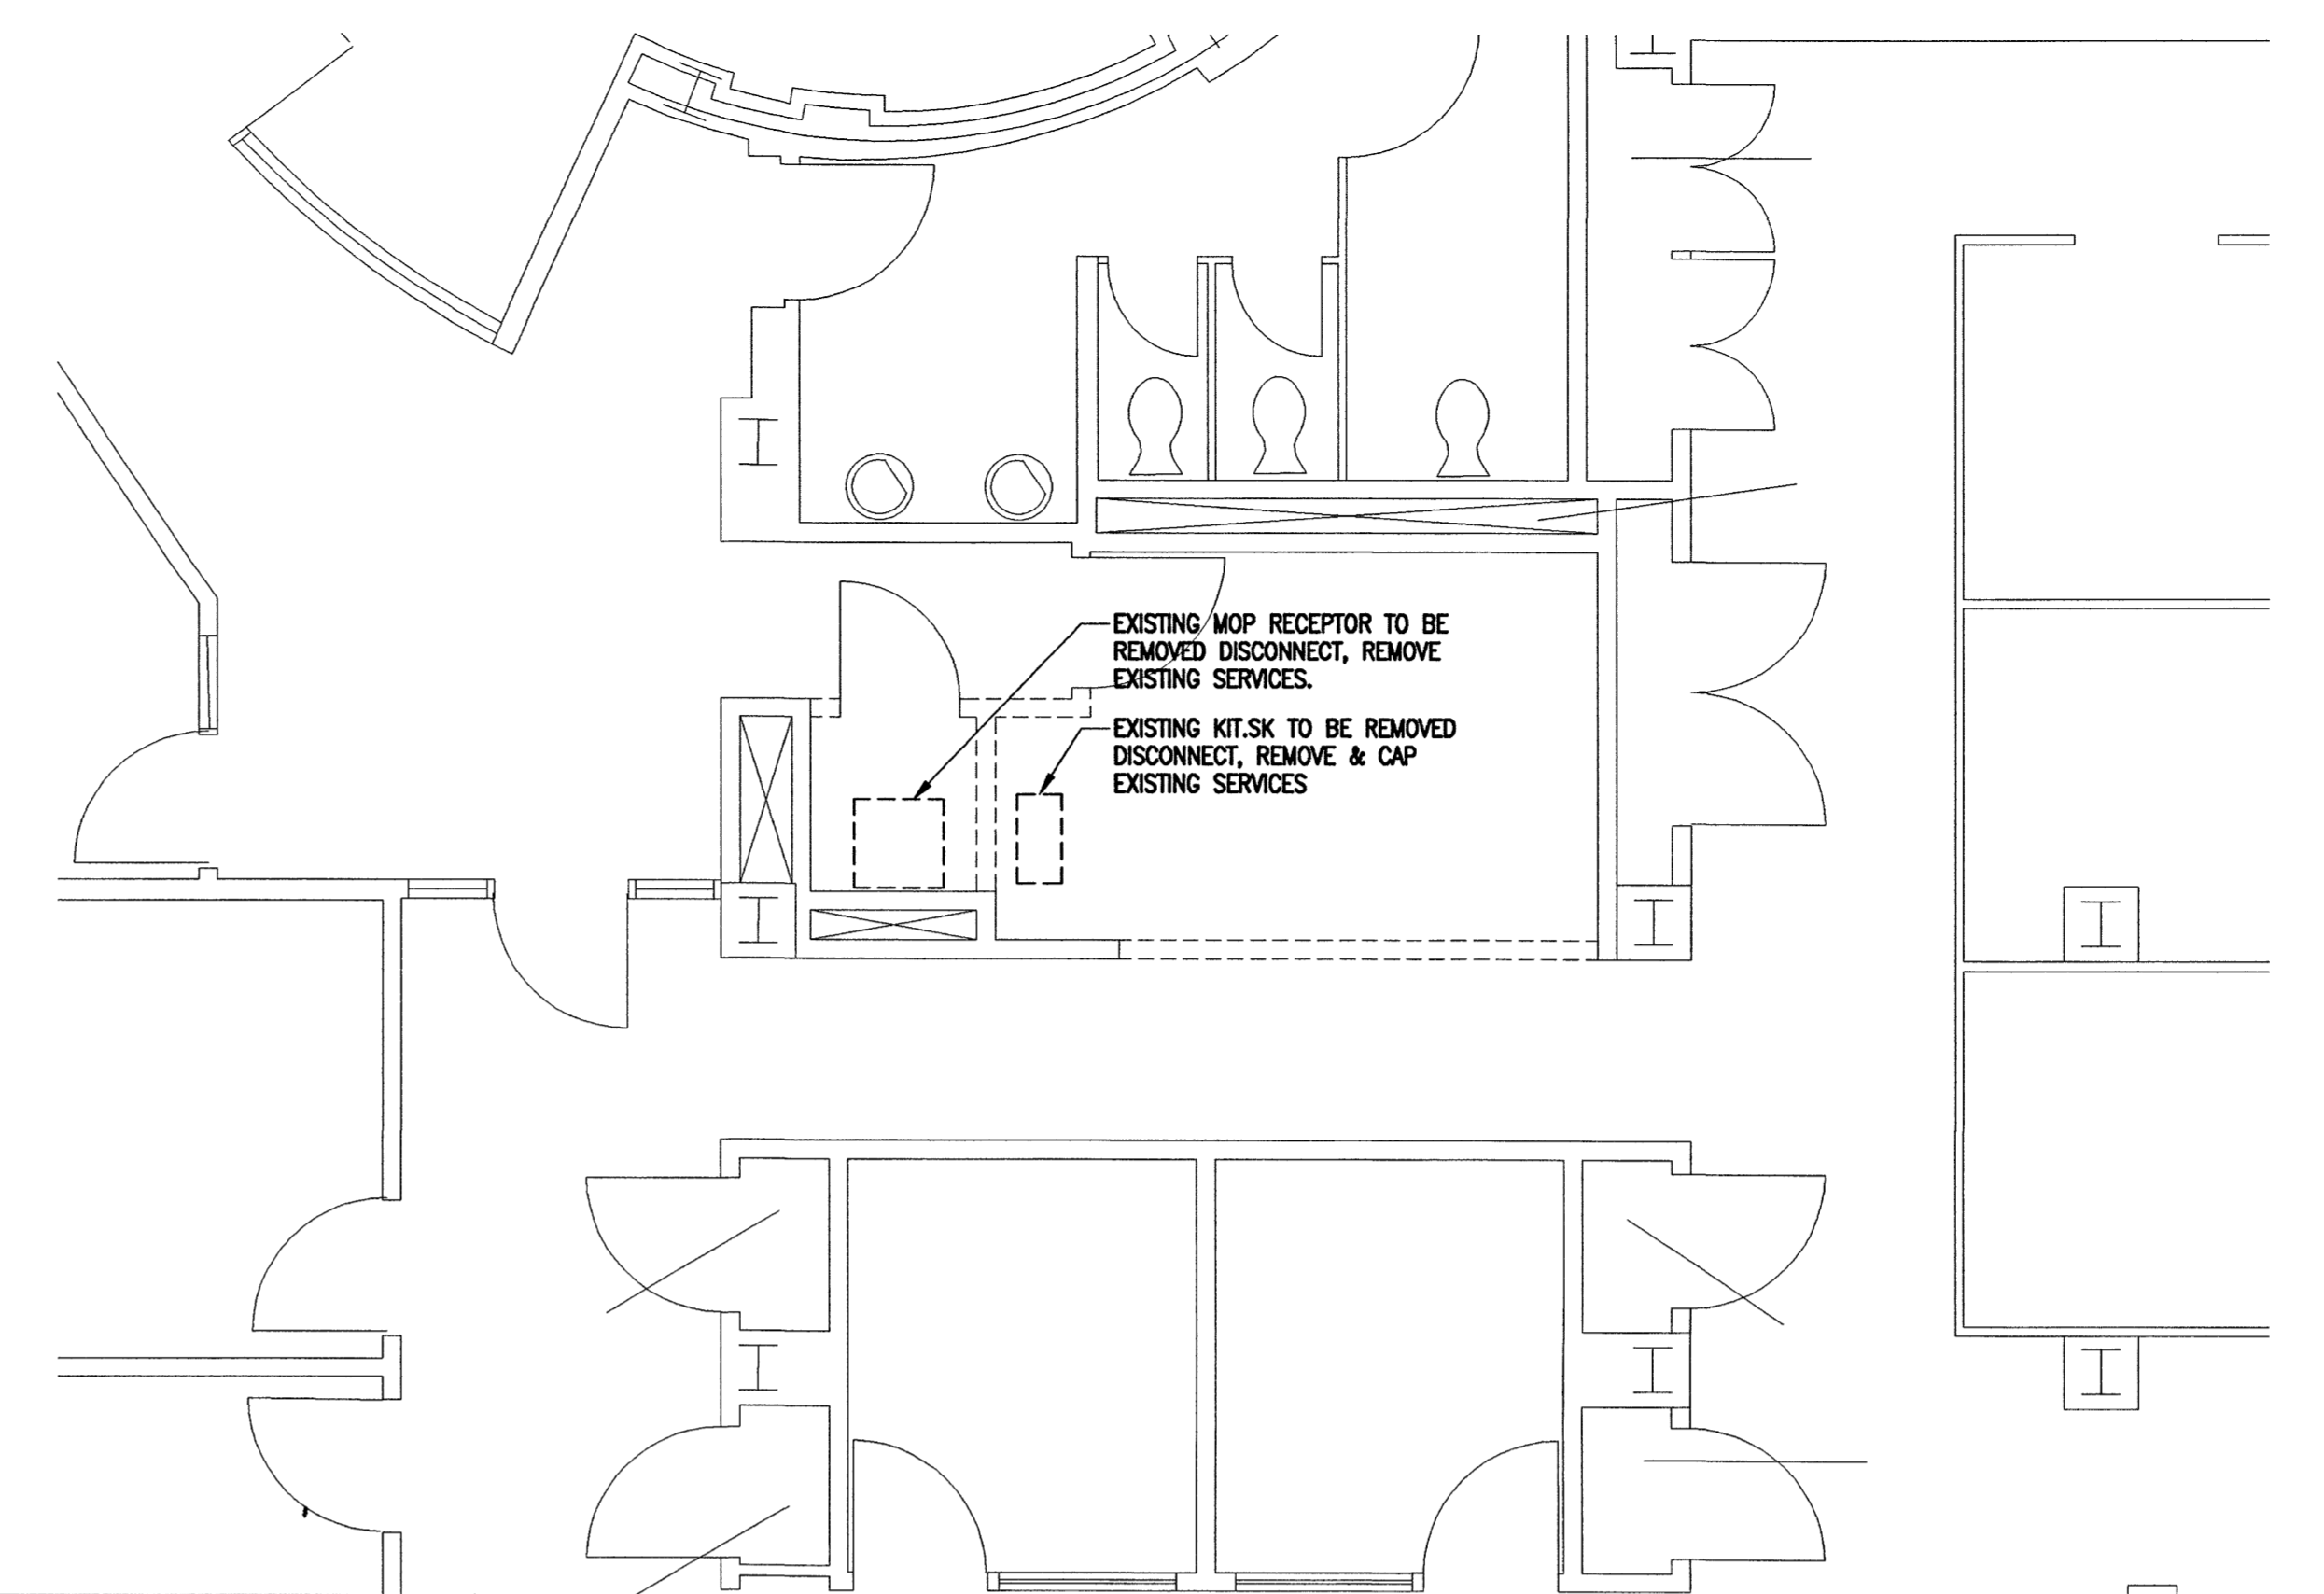

4TH FLOOR PLUMBING DEMO PART PLAN

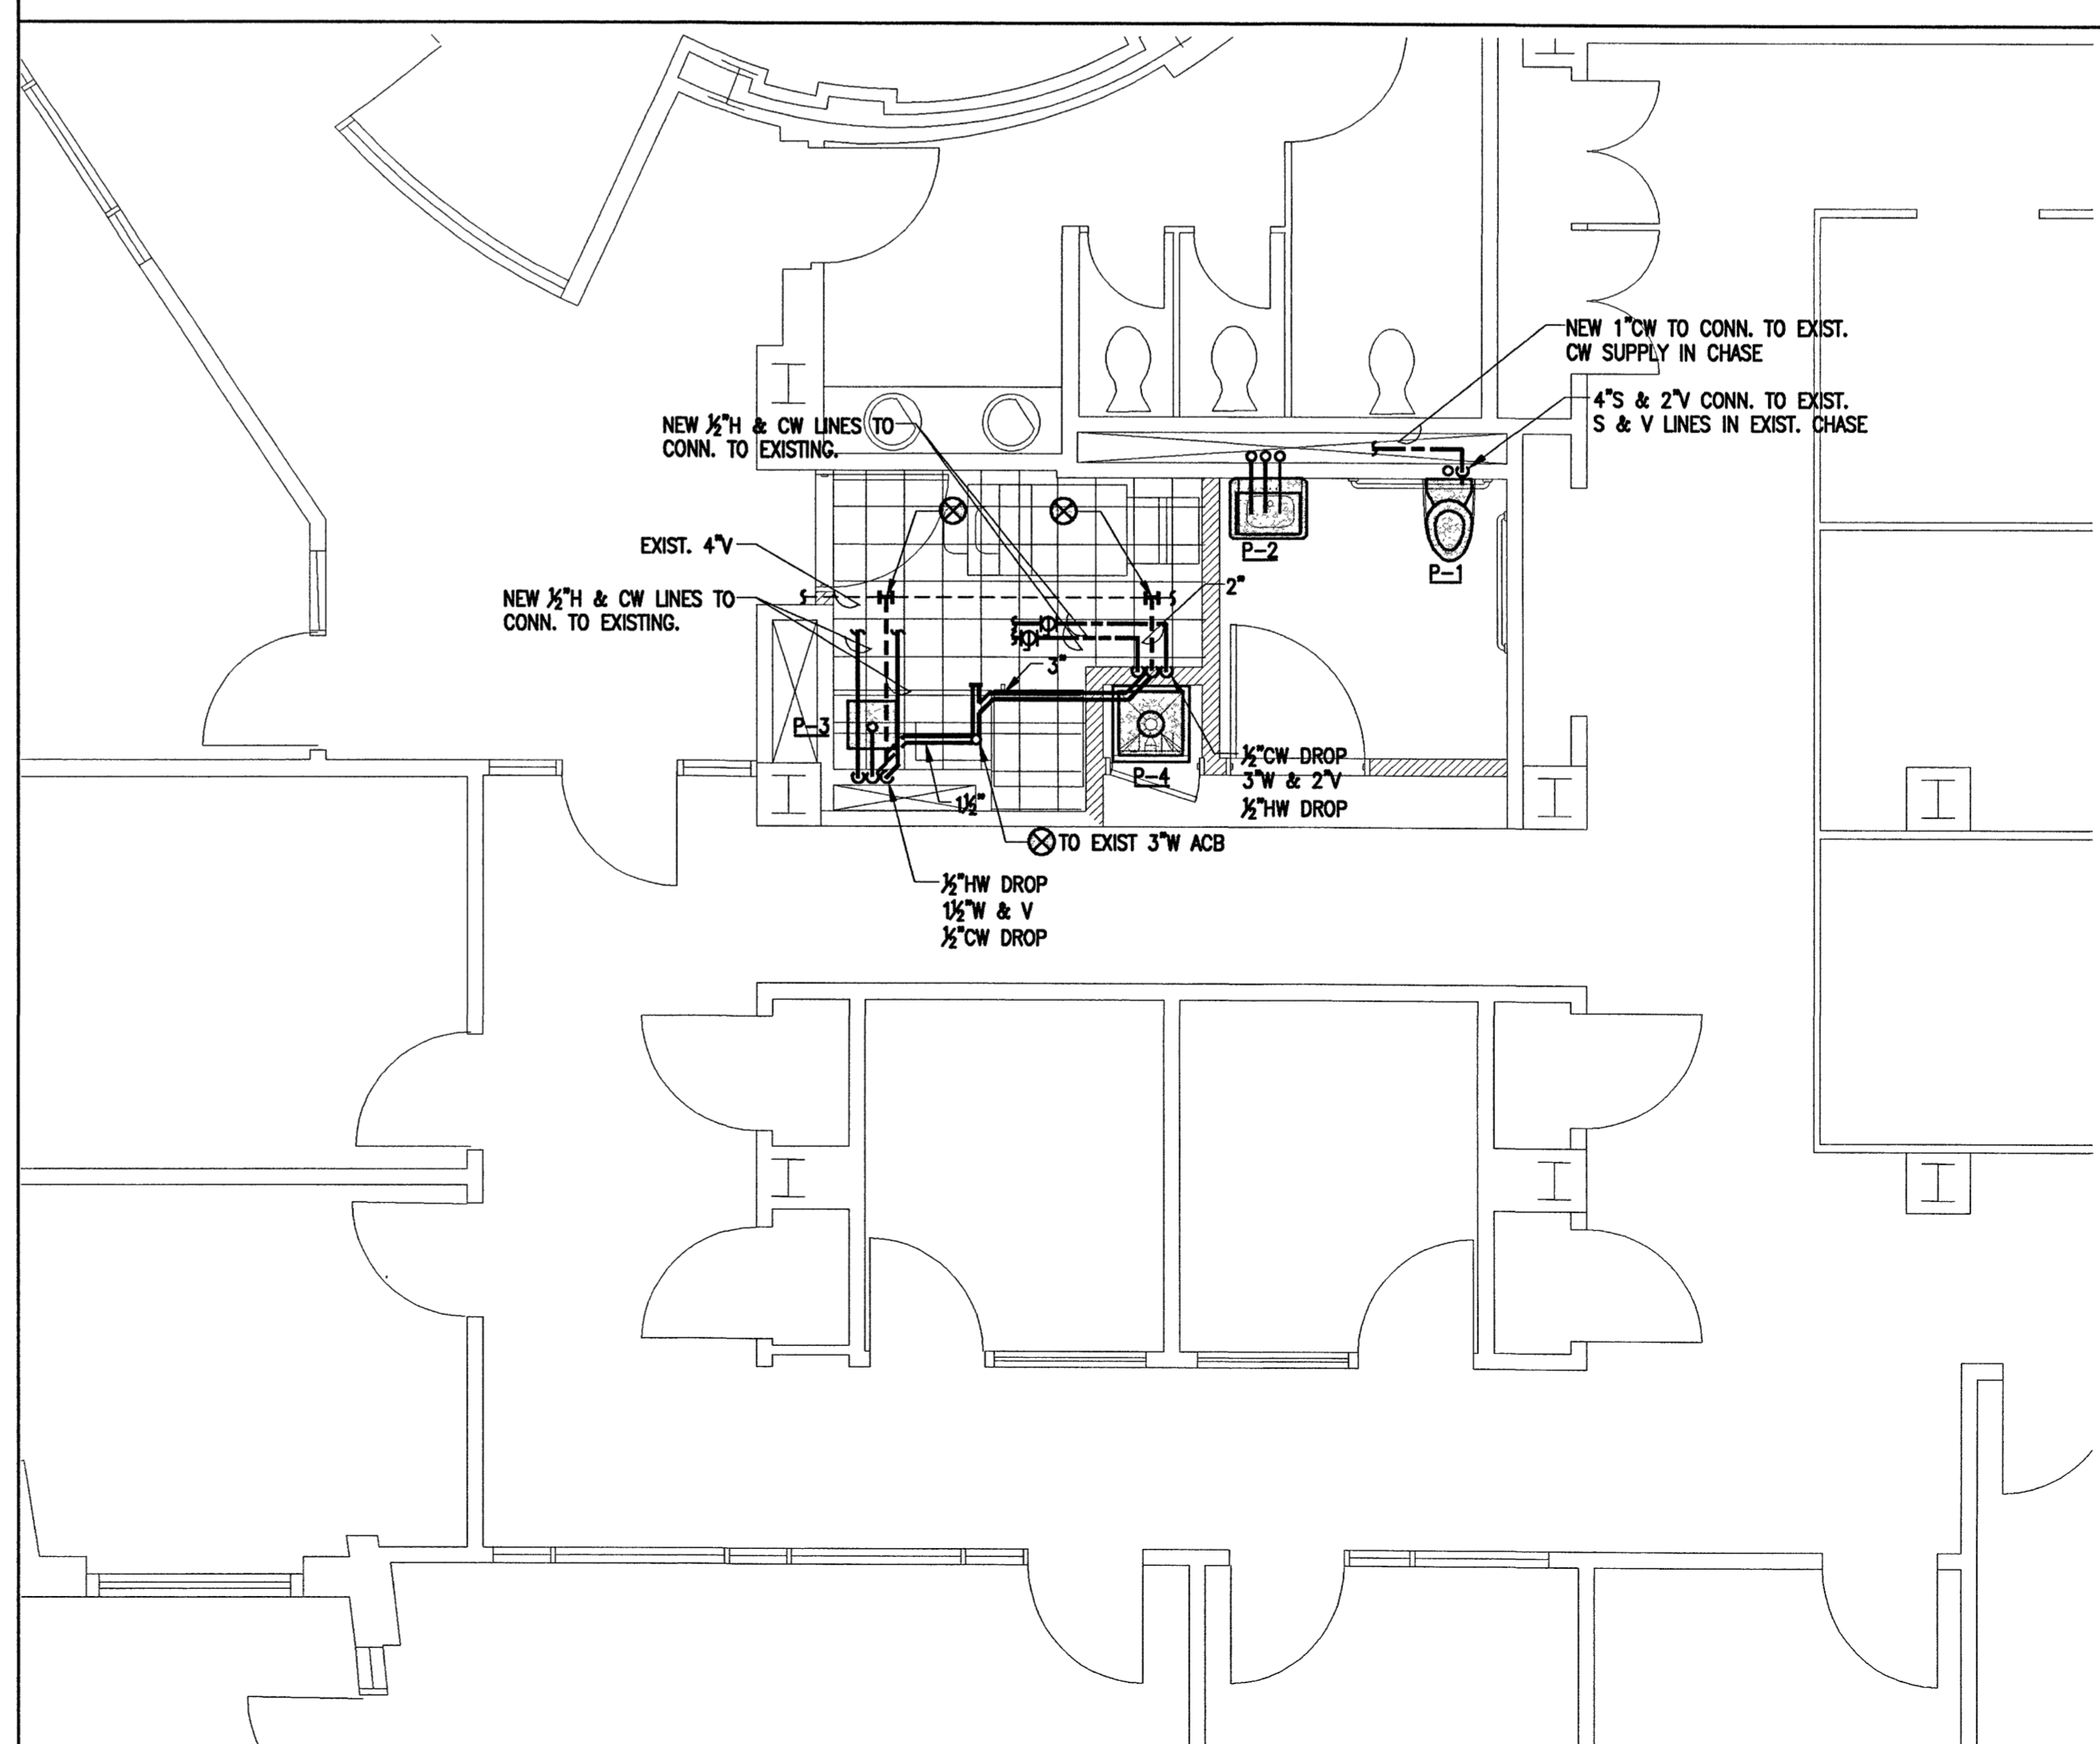

4TH FLOOR PLUMBING PART PLAN



*Roger D. Wardwell*