




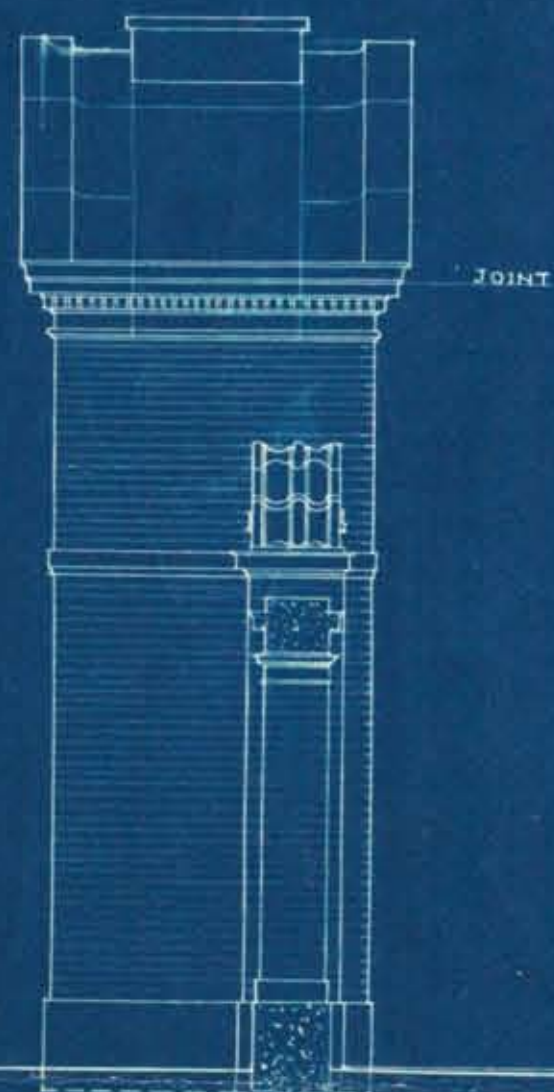

SIDE ELEVATION

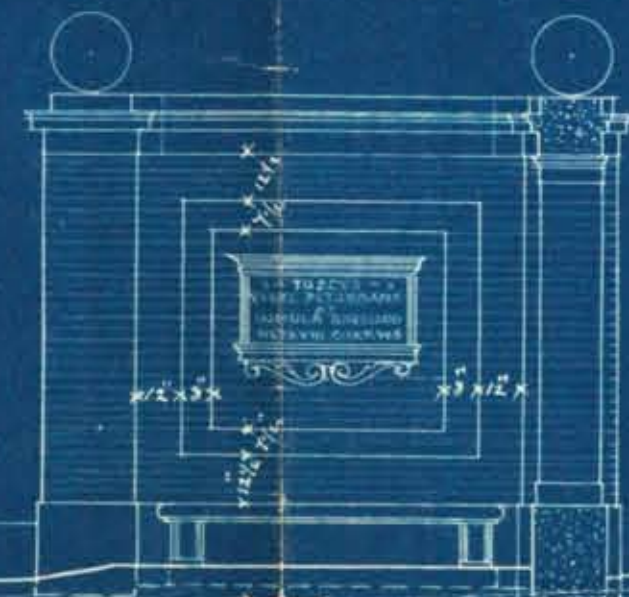


ELEVATION OF END

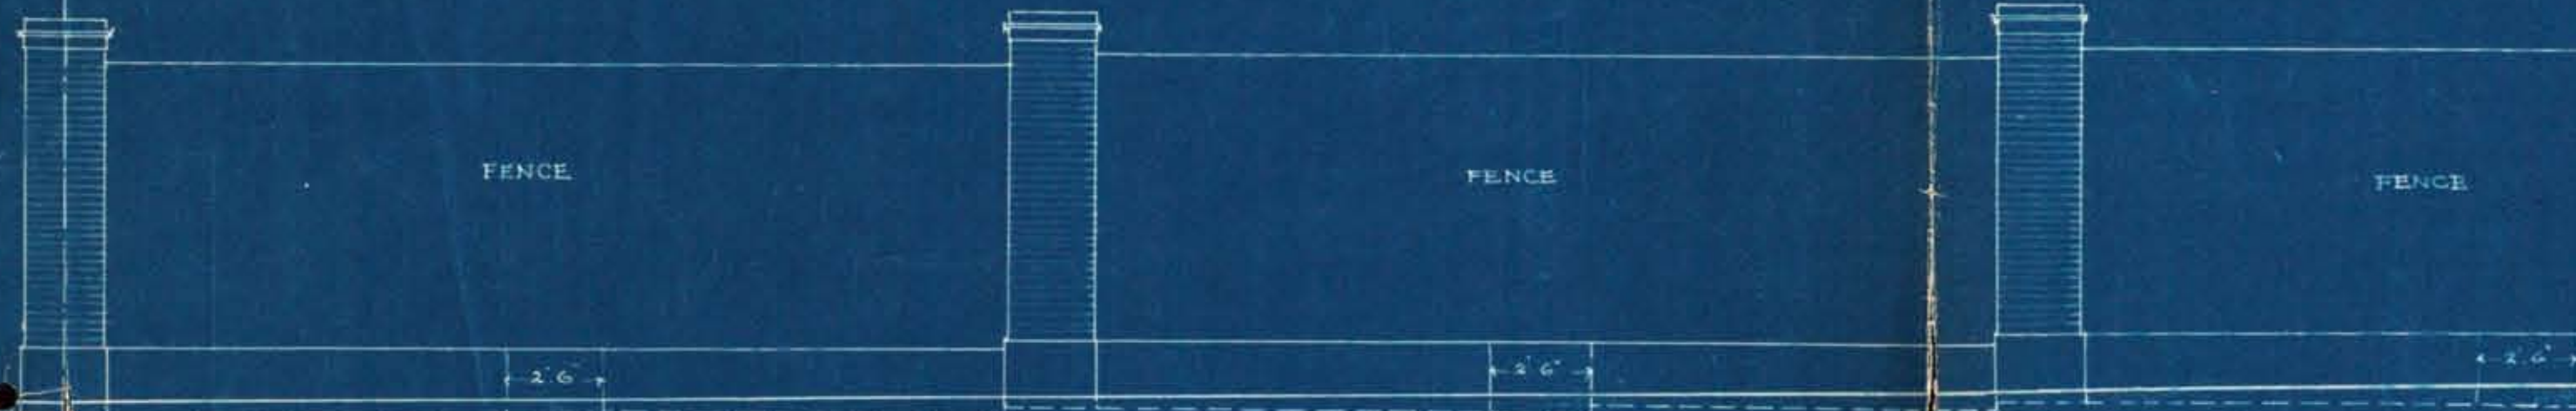

FENCE

FENCE

FENCE

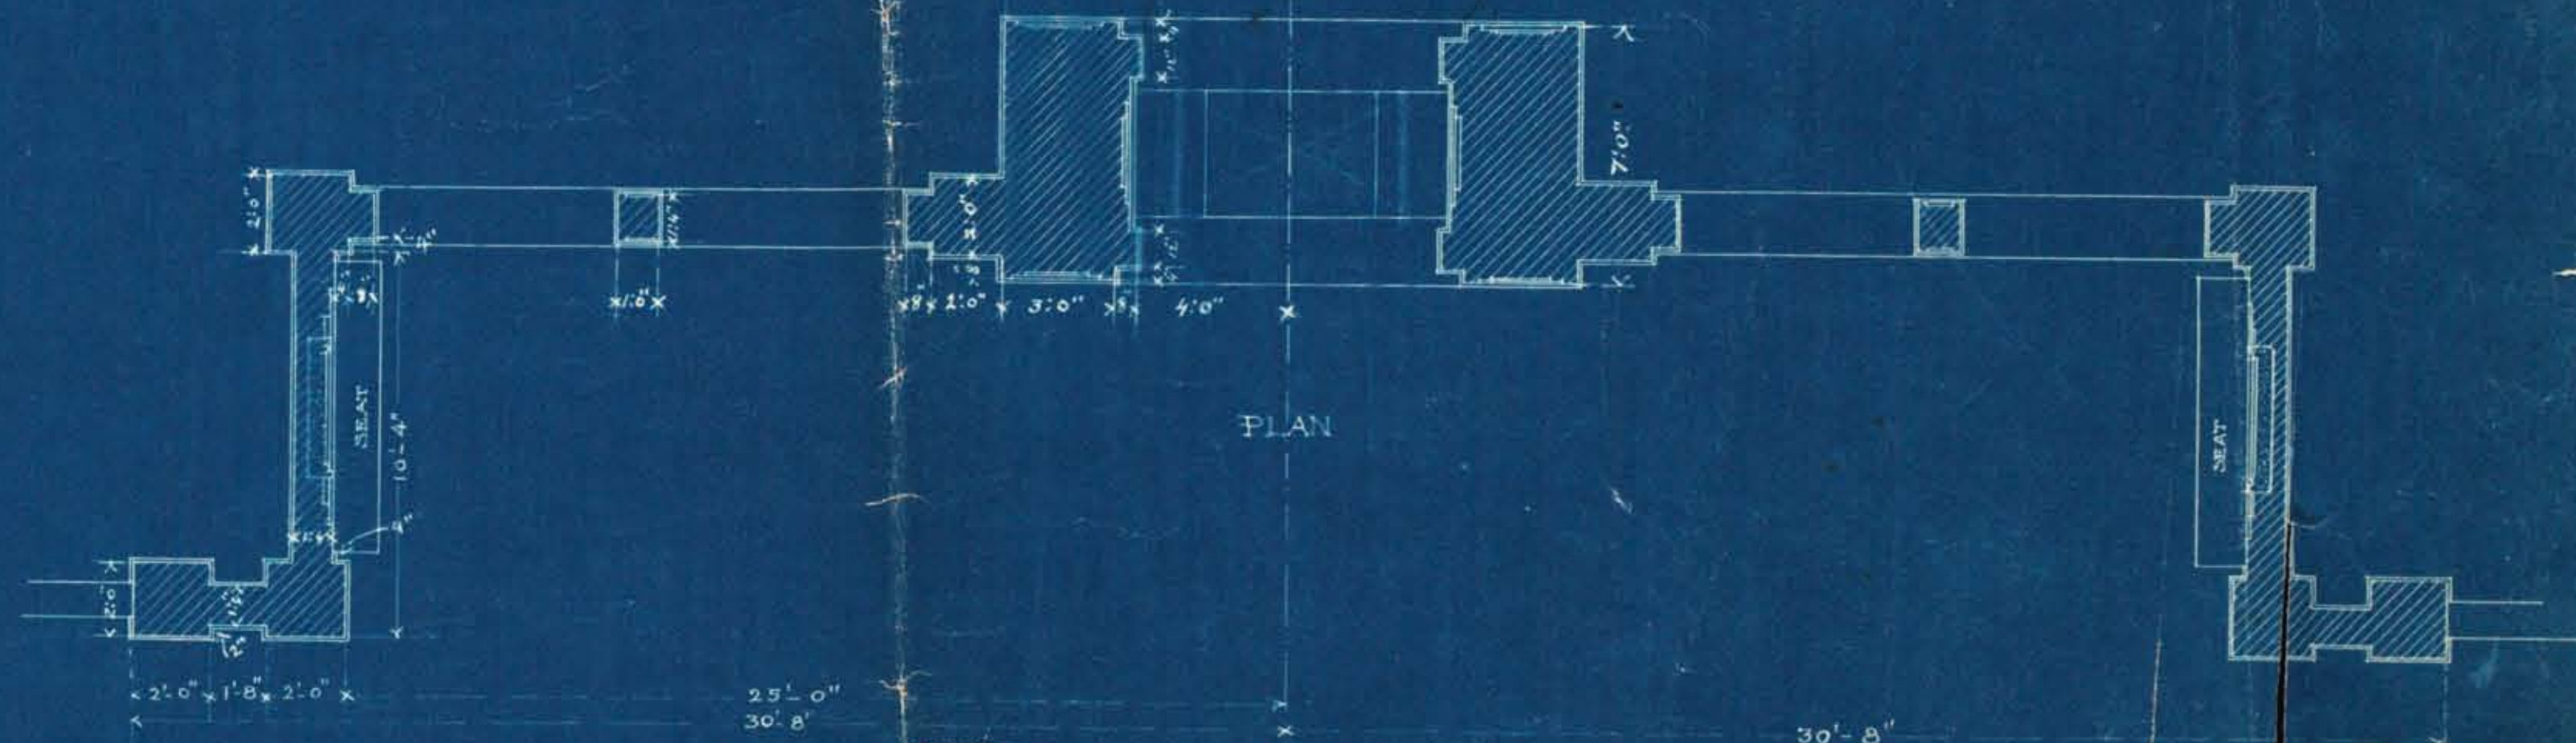

PLAN



FENCE

FENCE

GATES

FENCE

FENCE

MS KEAN FENCE AND GATE
HARVARD UNIVERSITY
SCALE 1/2" = 1'-0"

127-12
13,861,000.5

43
1/2" = 1'-0"
Kend