
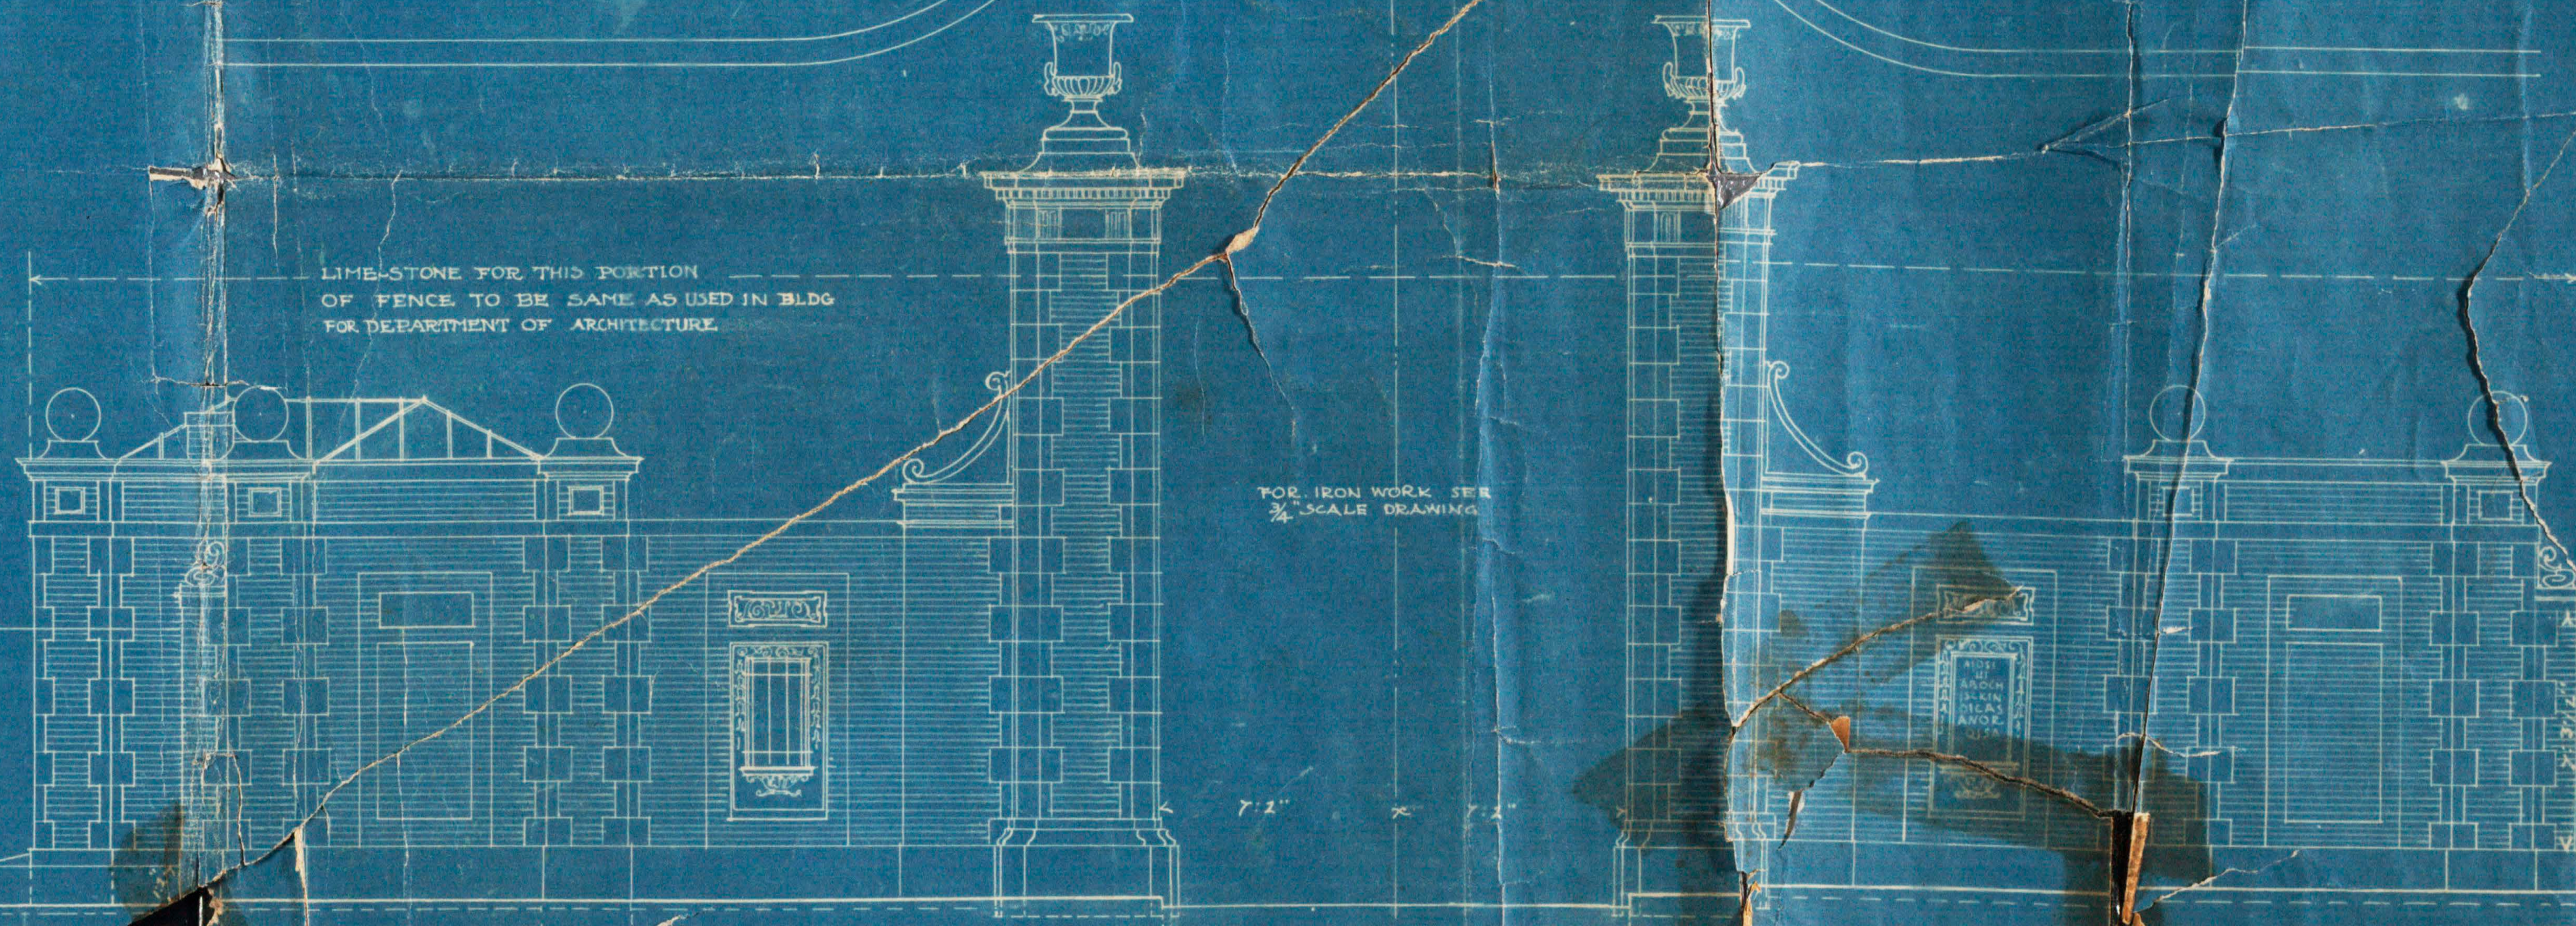


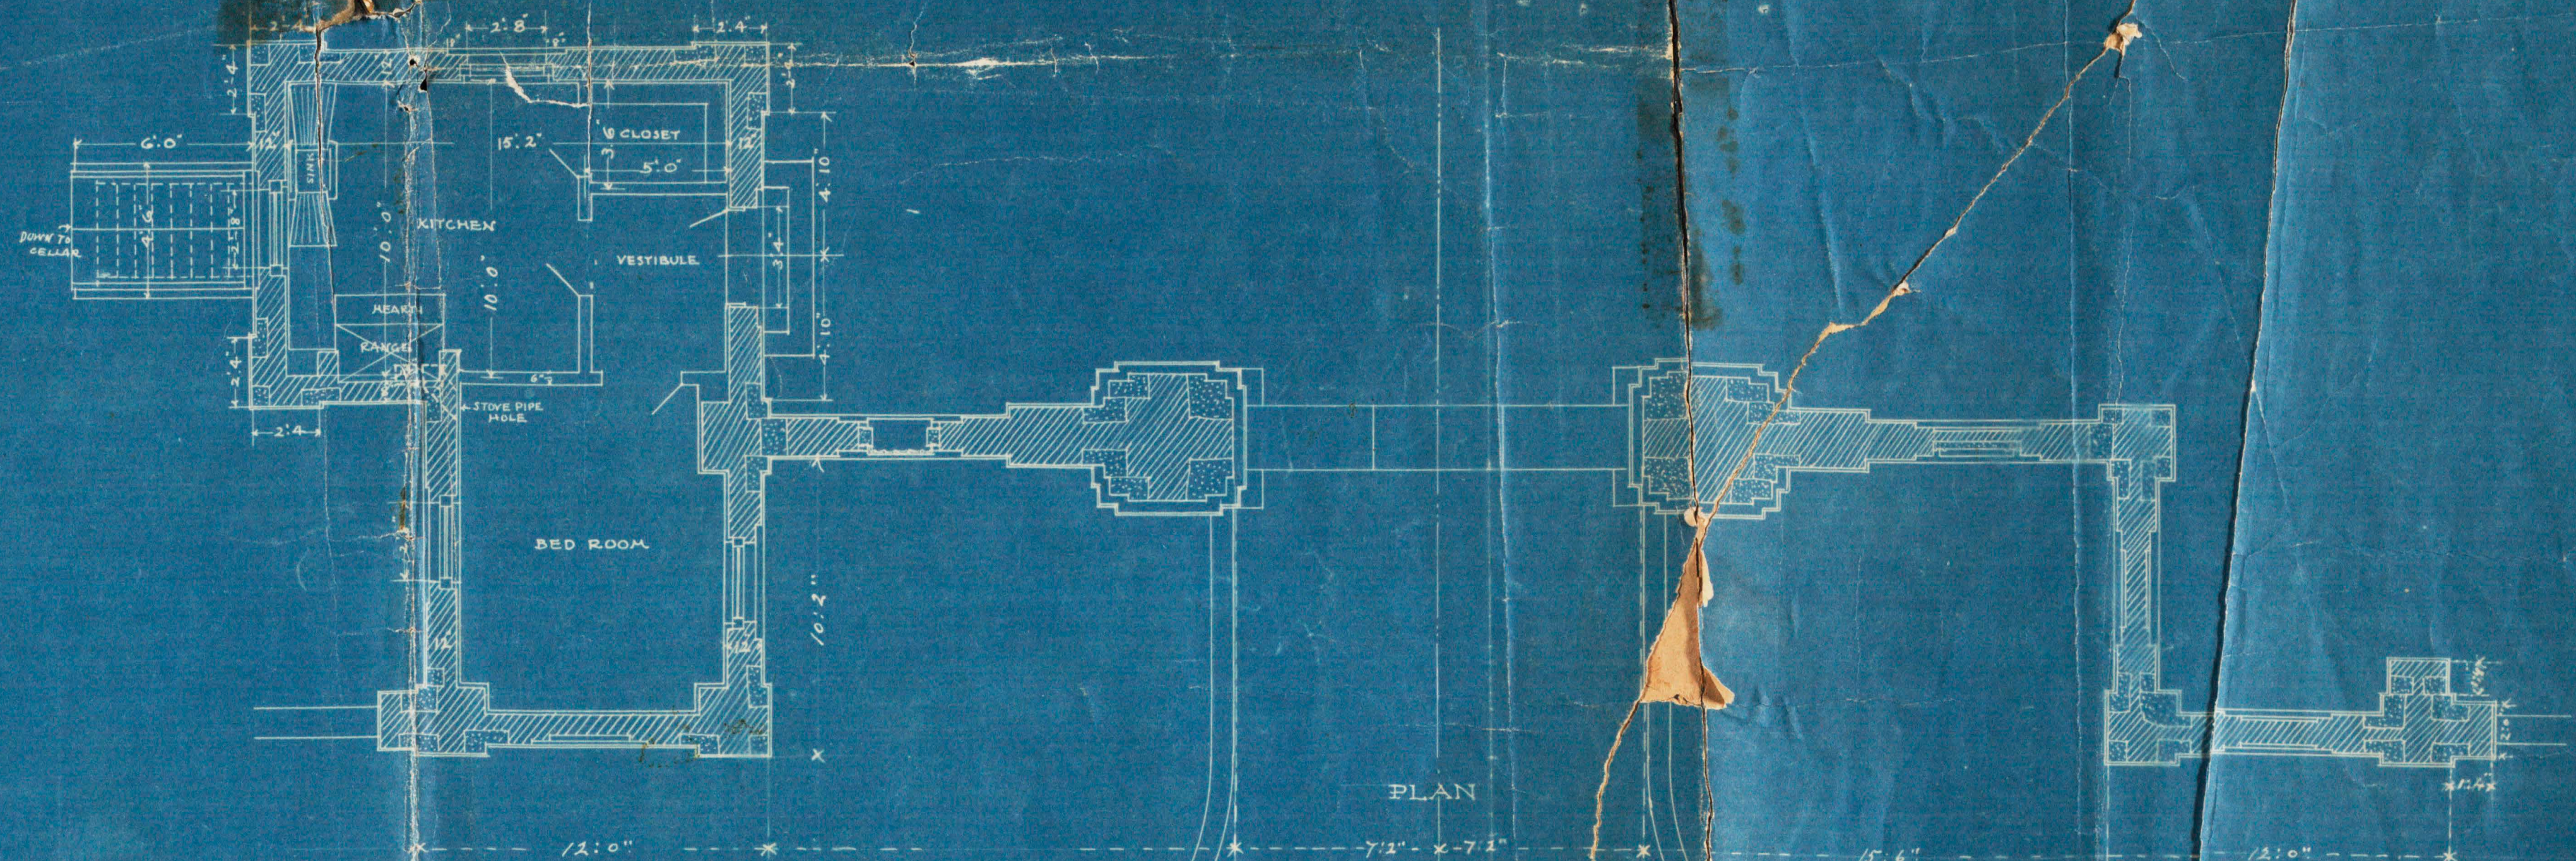

LIME-STONE FOR THIS PORTION — — —
OF FENCE TO BE SAME AS USED IN BLDG
FOR DEPARTMENT OF ARCHITECTURE

FOR IRON WORK SEE
3/4" SCALE DRAWING

FENCE AND GATE FOR CLASS OF
HARVARD UNIVERSITY
SCALE $\frac{1}{4}'' = 1'-0''$ ME KIM HEAT

MS KIM MEAD
160 FIFTH AV