


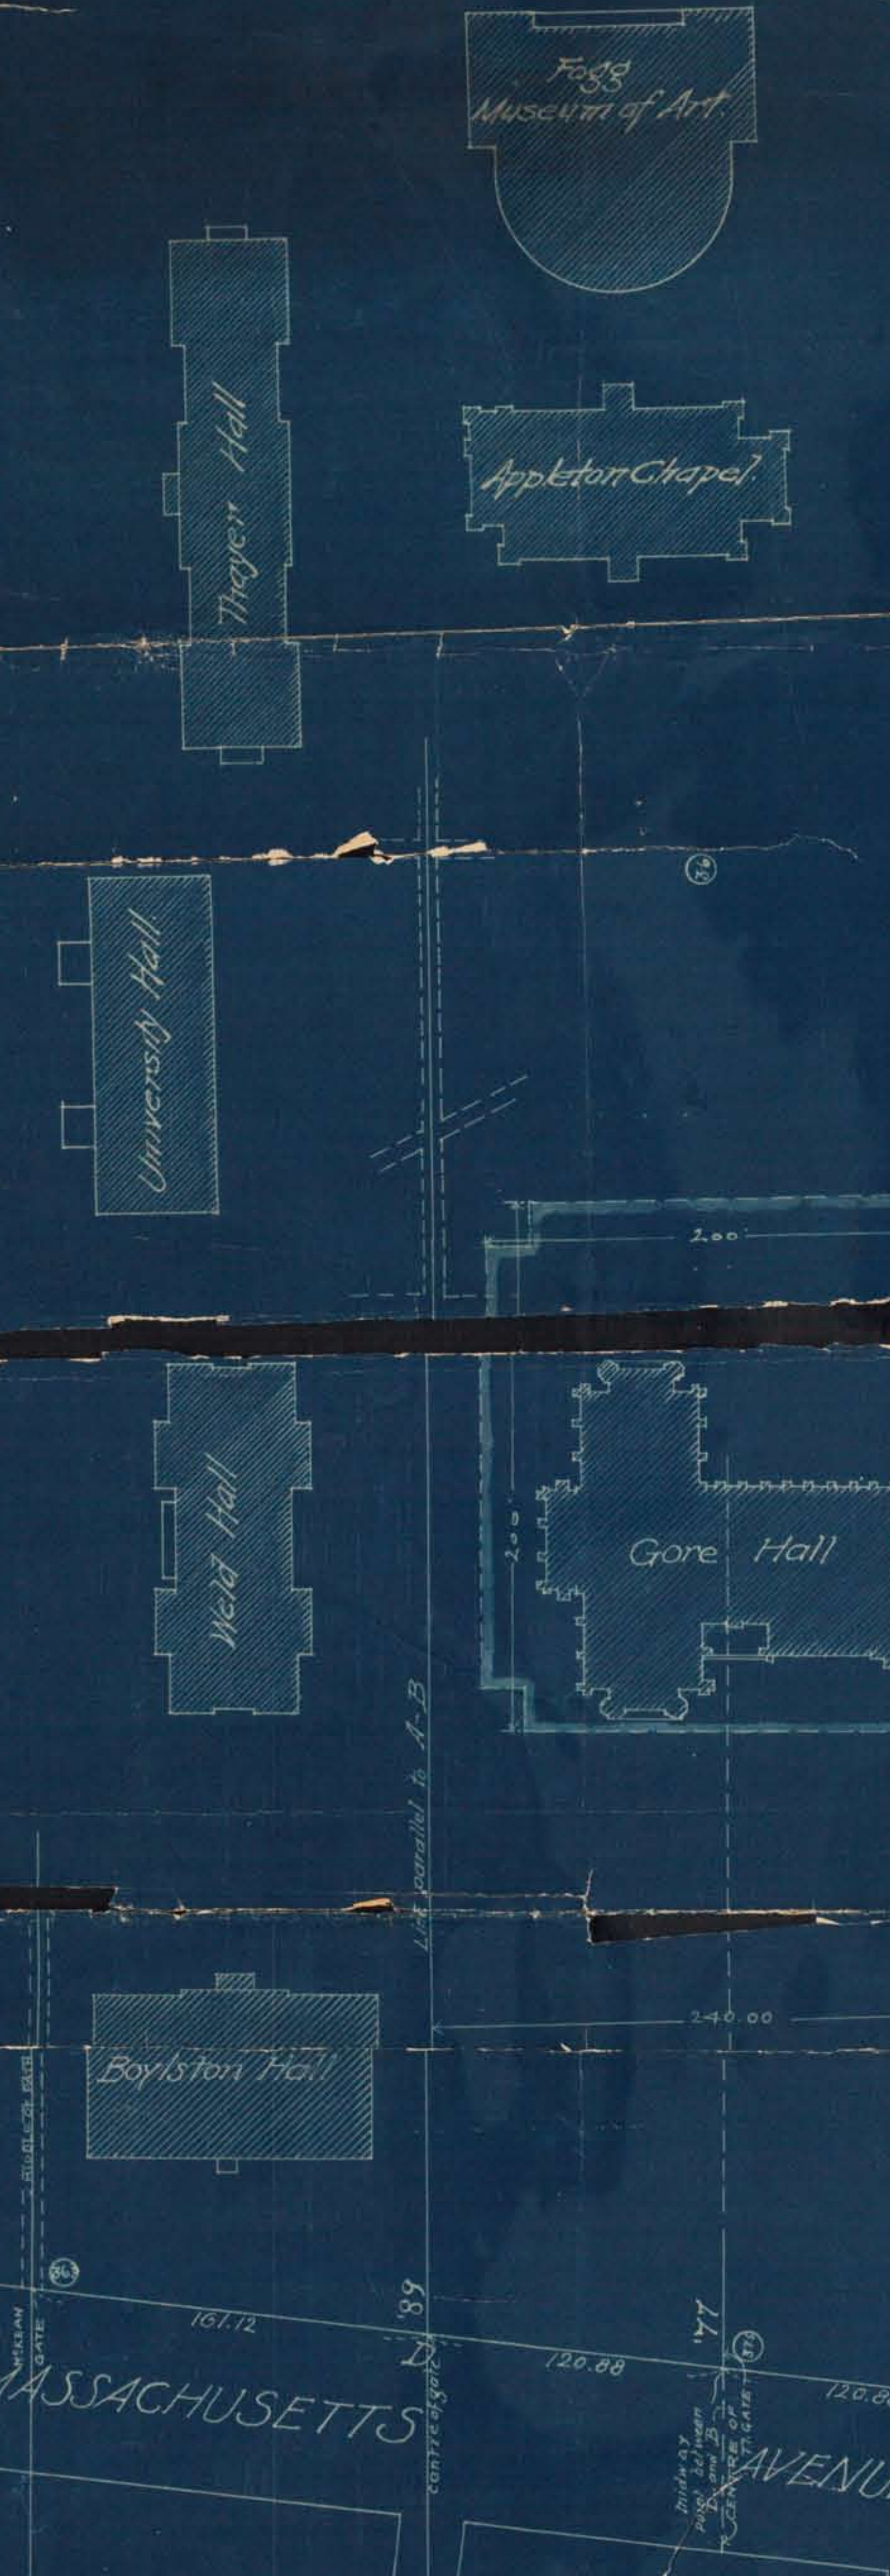

BROADWAY

Architectural Building

Hall

Sever

STREET

QUINCY

MASSACHUSETTS

AVENUE

PLAN OF EASTERN PART OF HARVARD UNIVERSITY SHOWING PROPOSED ARRANGEMENT OF CLASS GATES ETC.

SCALE 1"=50'-0"

Showing proposed Gate Locations

107 #62

March - 1901