




FRONT ELEVATION OF ENTRANCE BAY

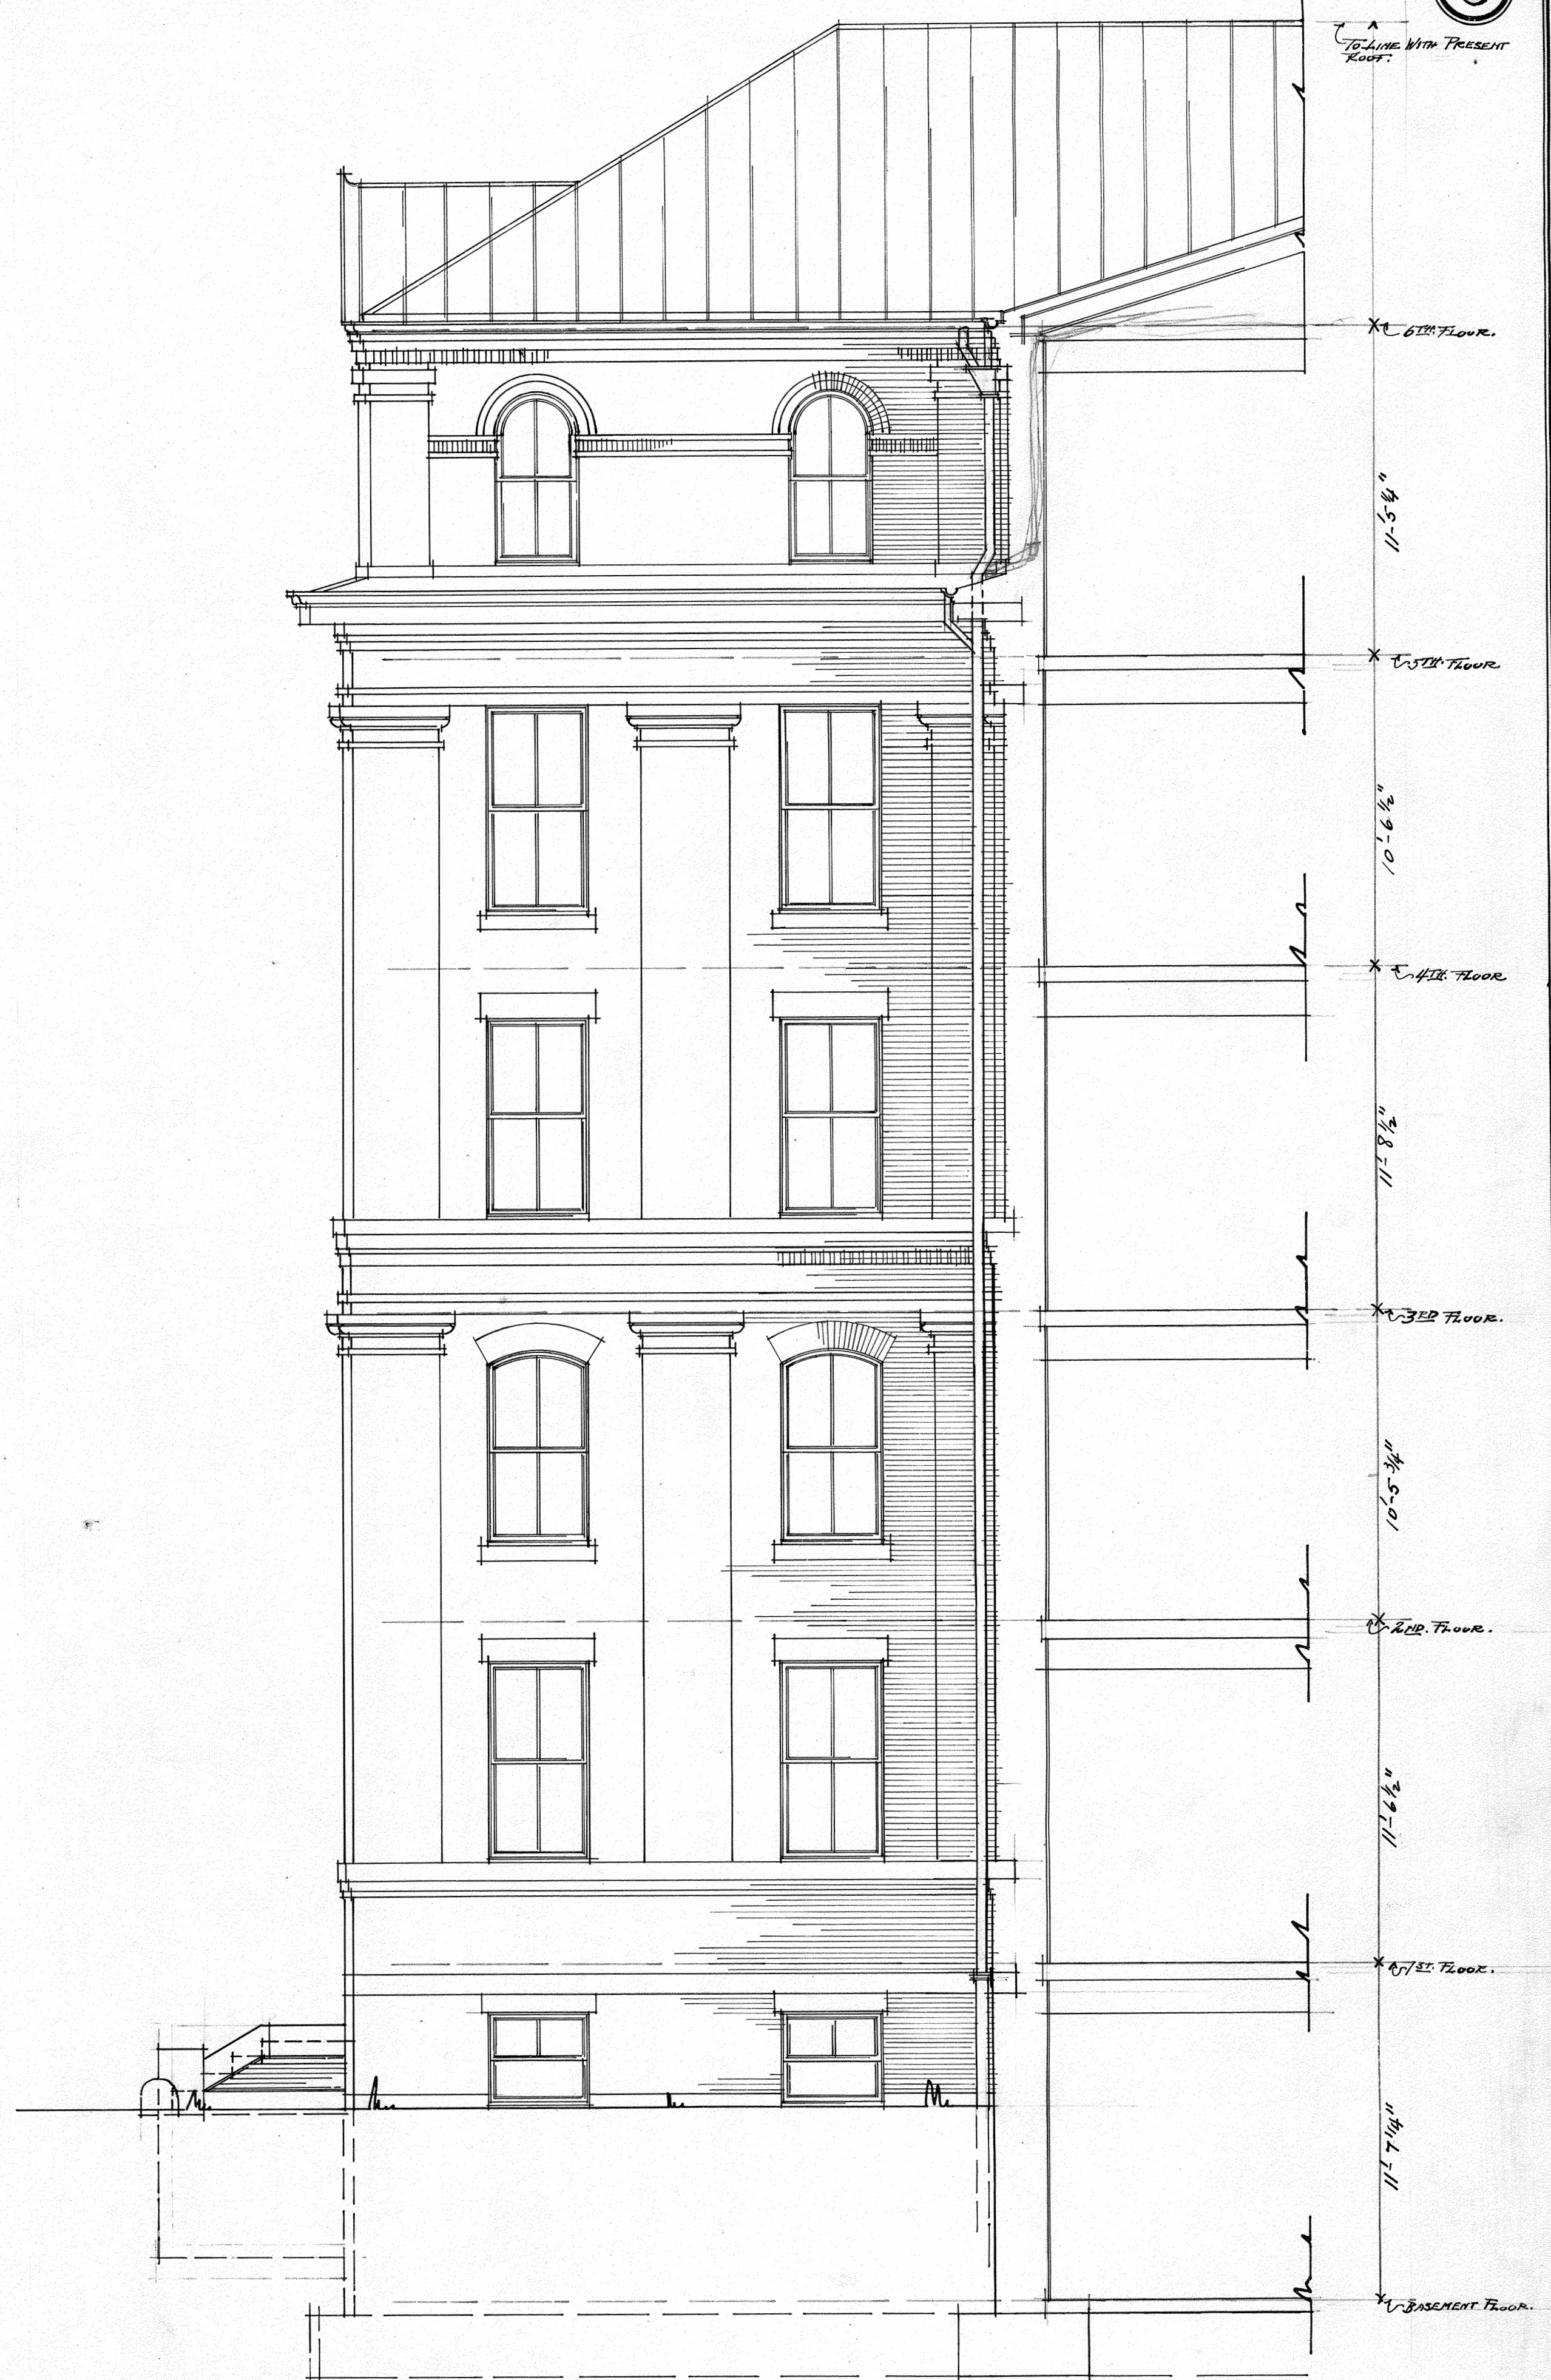

SIDE ELEVATION OF ENTRANCE BAY