


SEVER HALL
CAMBRIDGE MASS
SCALE 1/4" = ONE FT

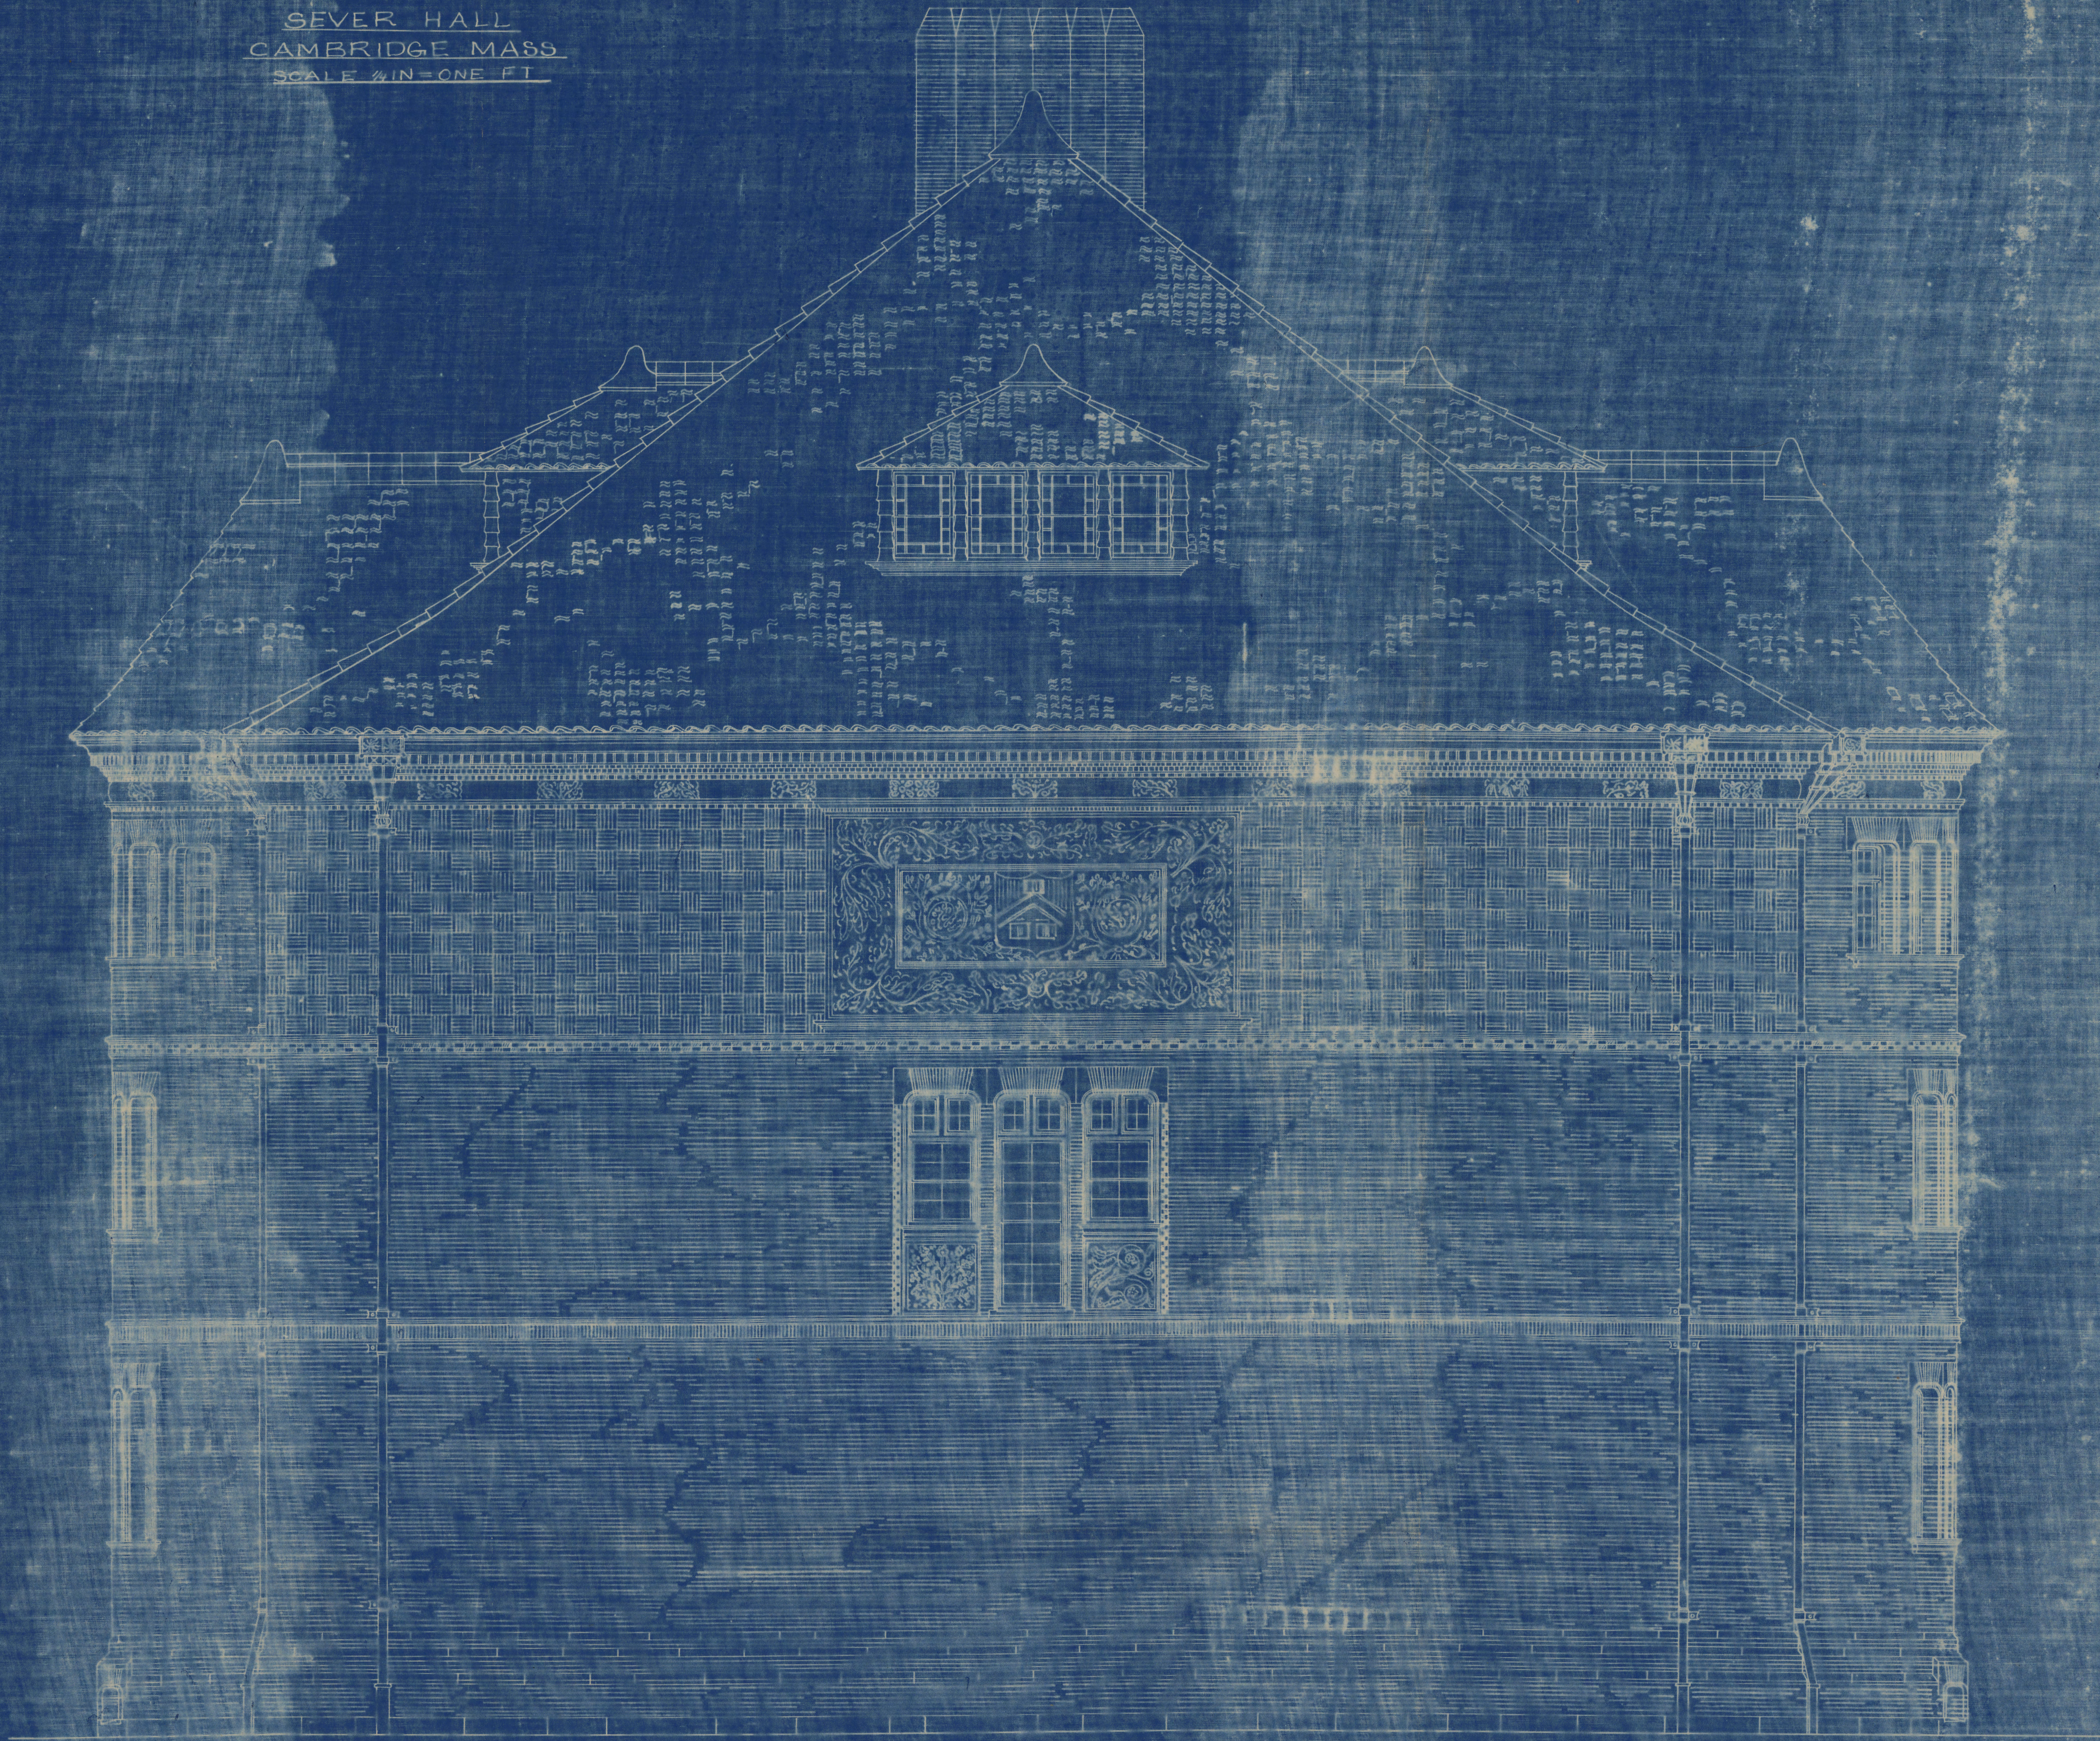

NORTH ELEVATION

98-13 ✓