


DEVELOPED -
SEE PLAN

MCKIM, MEAD, WHITE, & BENTLEY
160 FIFTH AVE., N.Y. CITY.

GATE AND FENCE FOR CLASS OF 1857
HARVARD UNIVERSITY
SCALE $\frac{1}{4}'' = 1'-0''$
- VERIFY ALL DIMENSIONS -

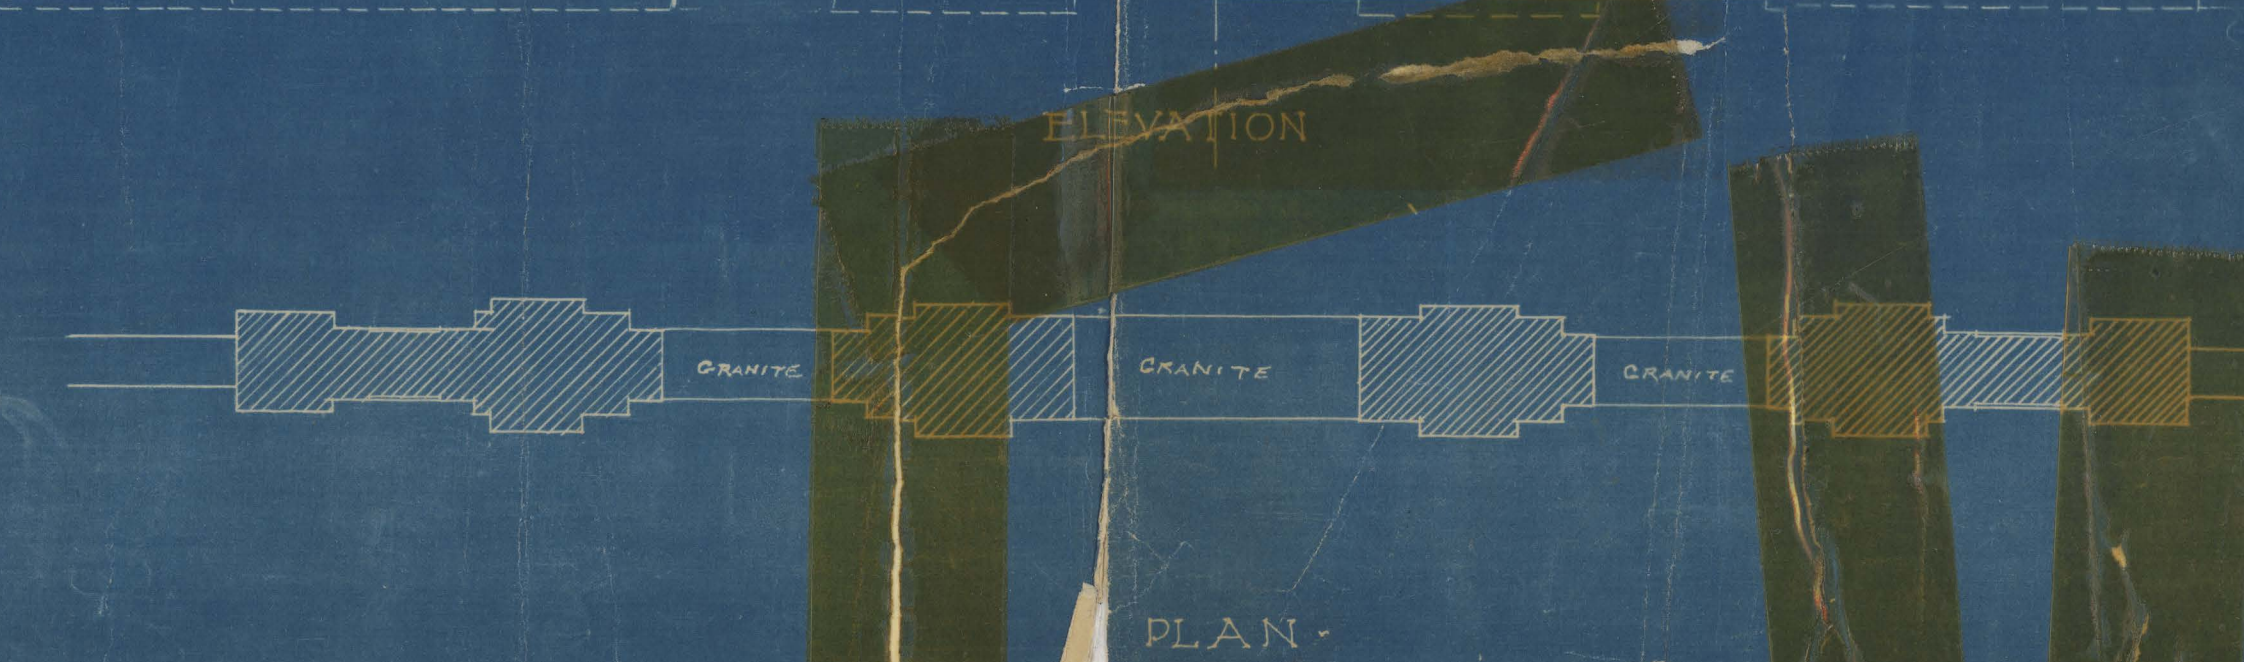

107 #30

Class of 1857
Gate
38-
Mar 26-1900.
Kendall