


SEVER HALL
CAMBRIDGE MASS
SCALE 1/4 IN. = ONE FT.

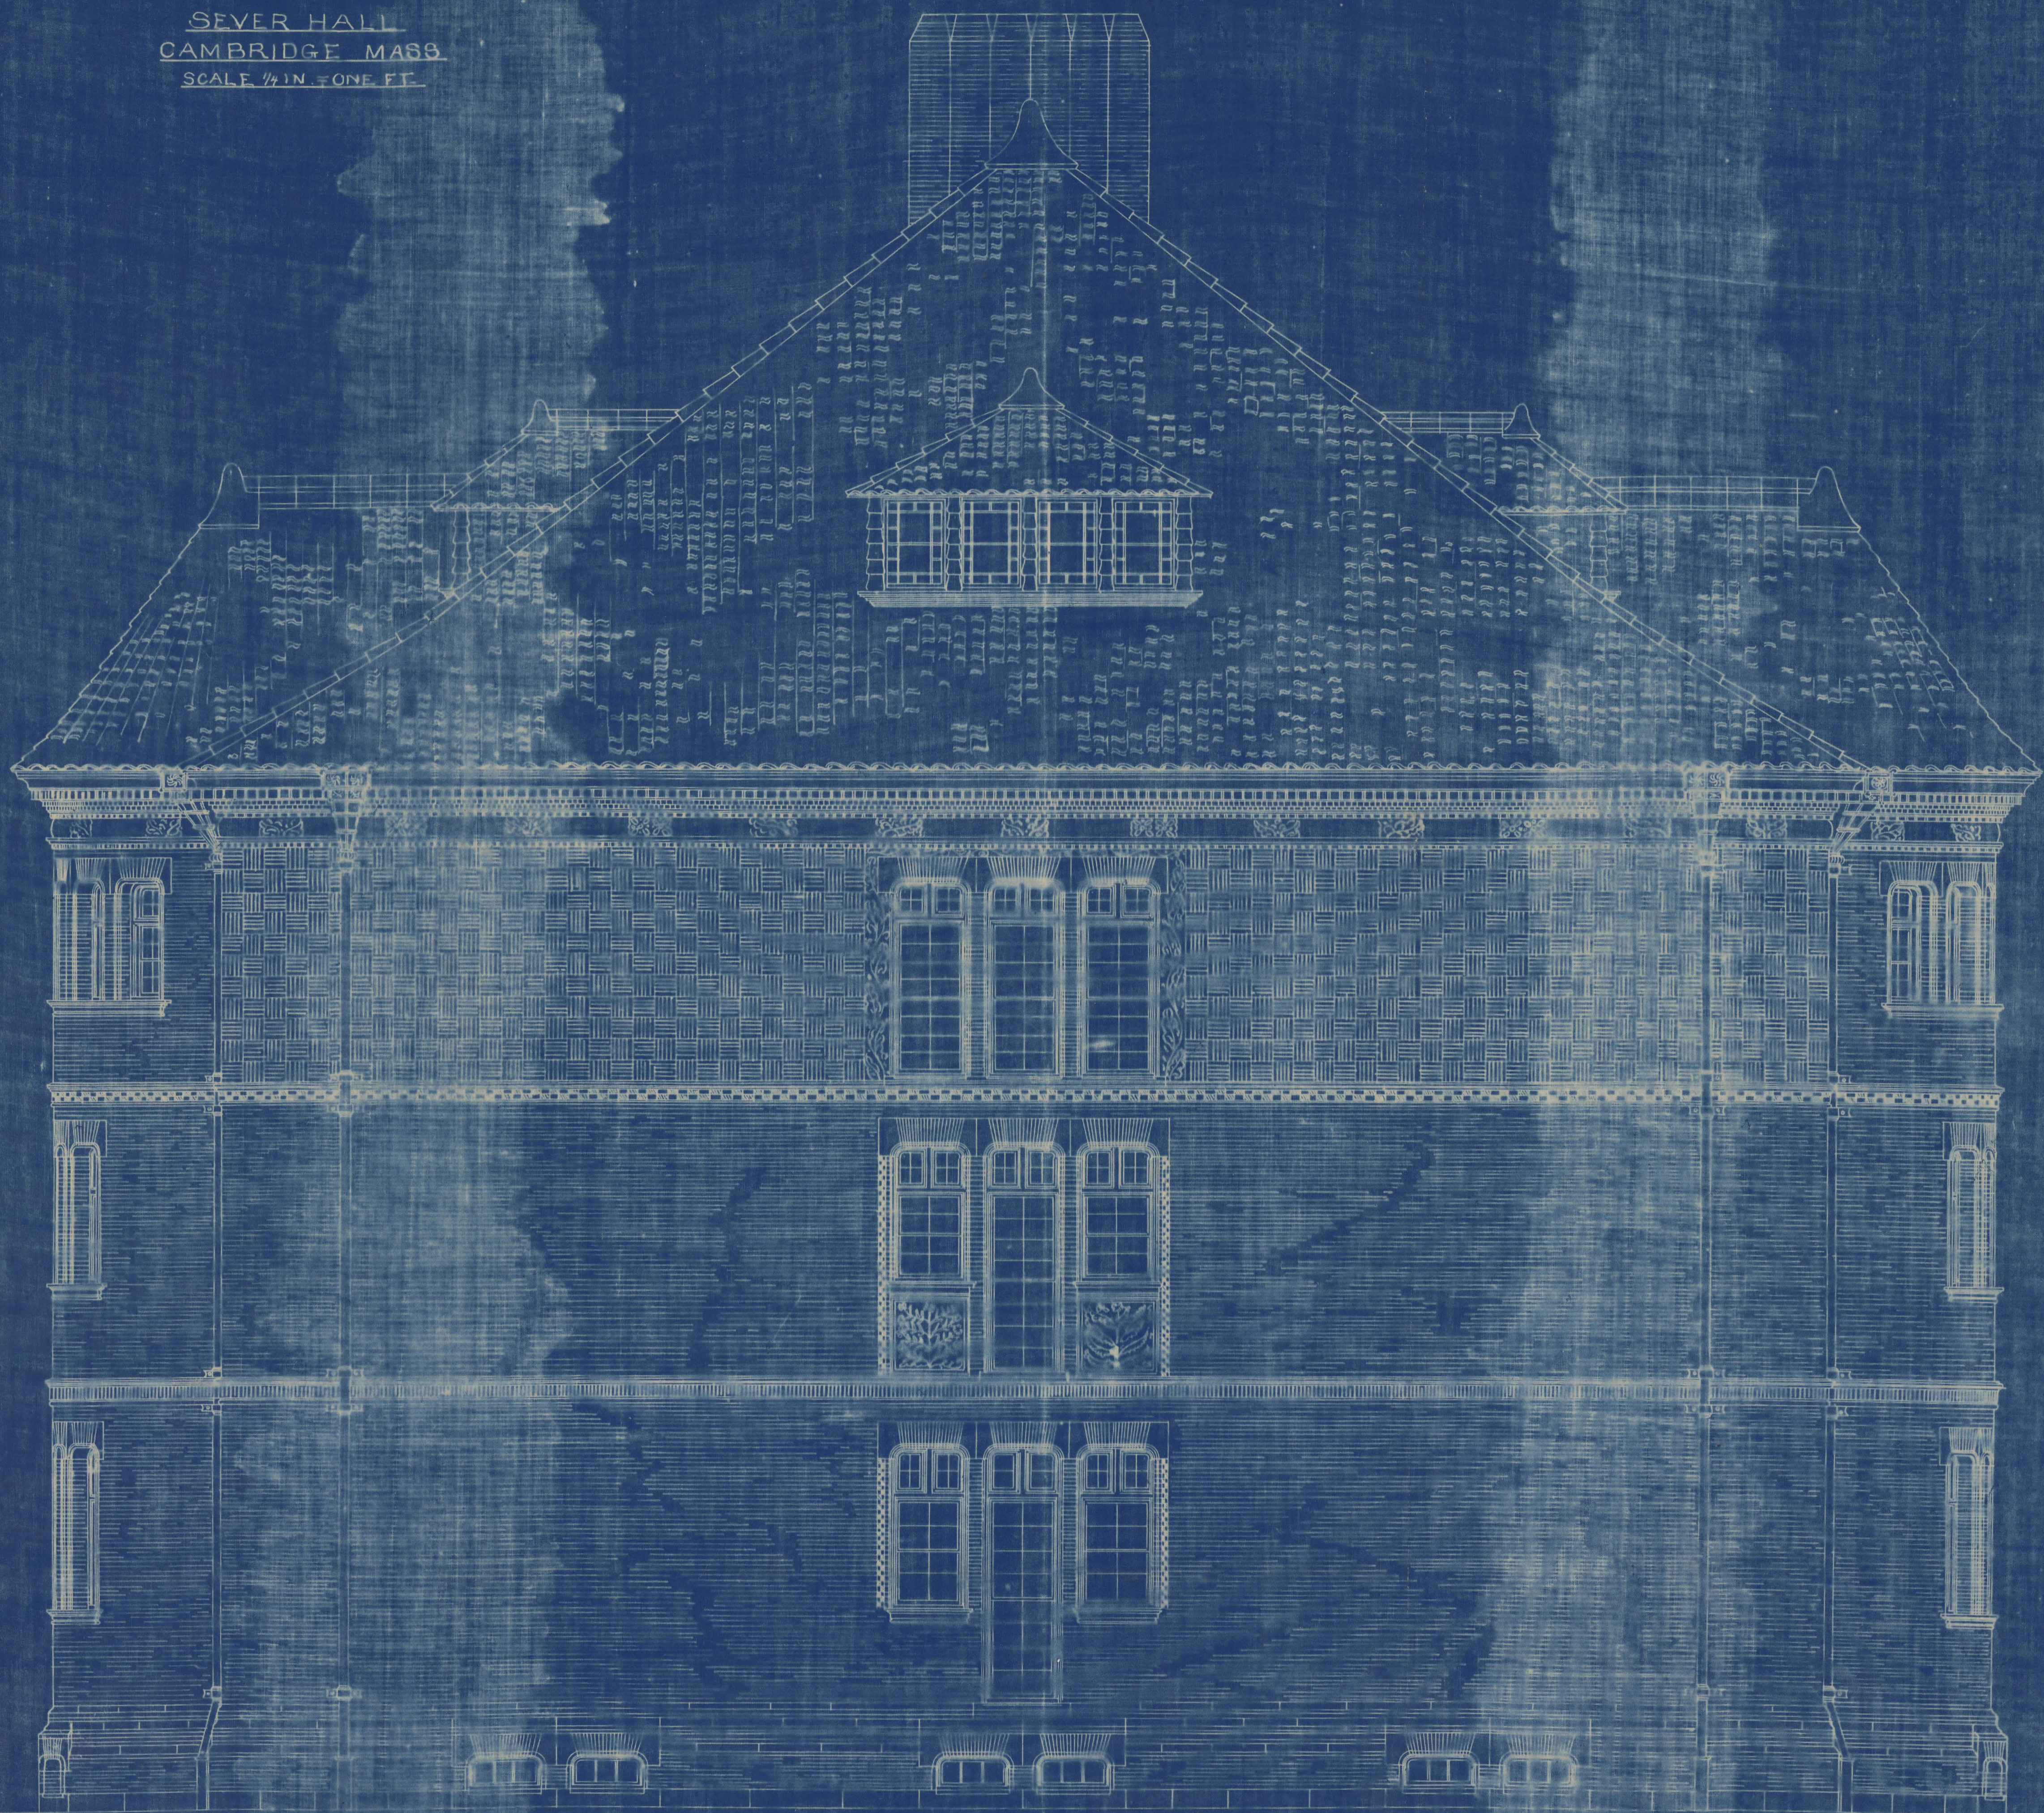

SOUTH ELEVATION

97 211 331