


SEVER HALL  
CAMBRIDGE MASS  
SCALE 3/4 INCH = ONE FT.

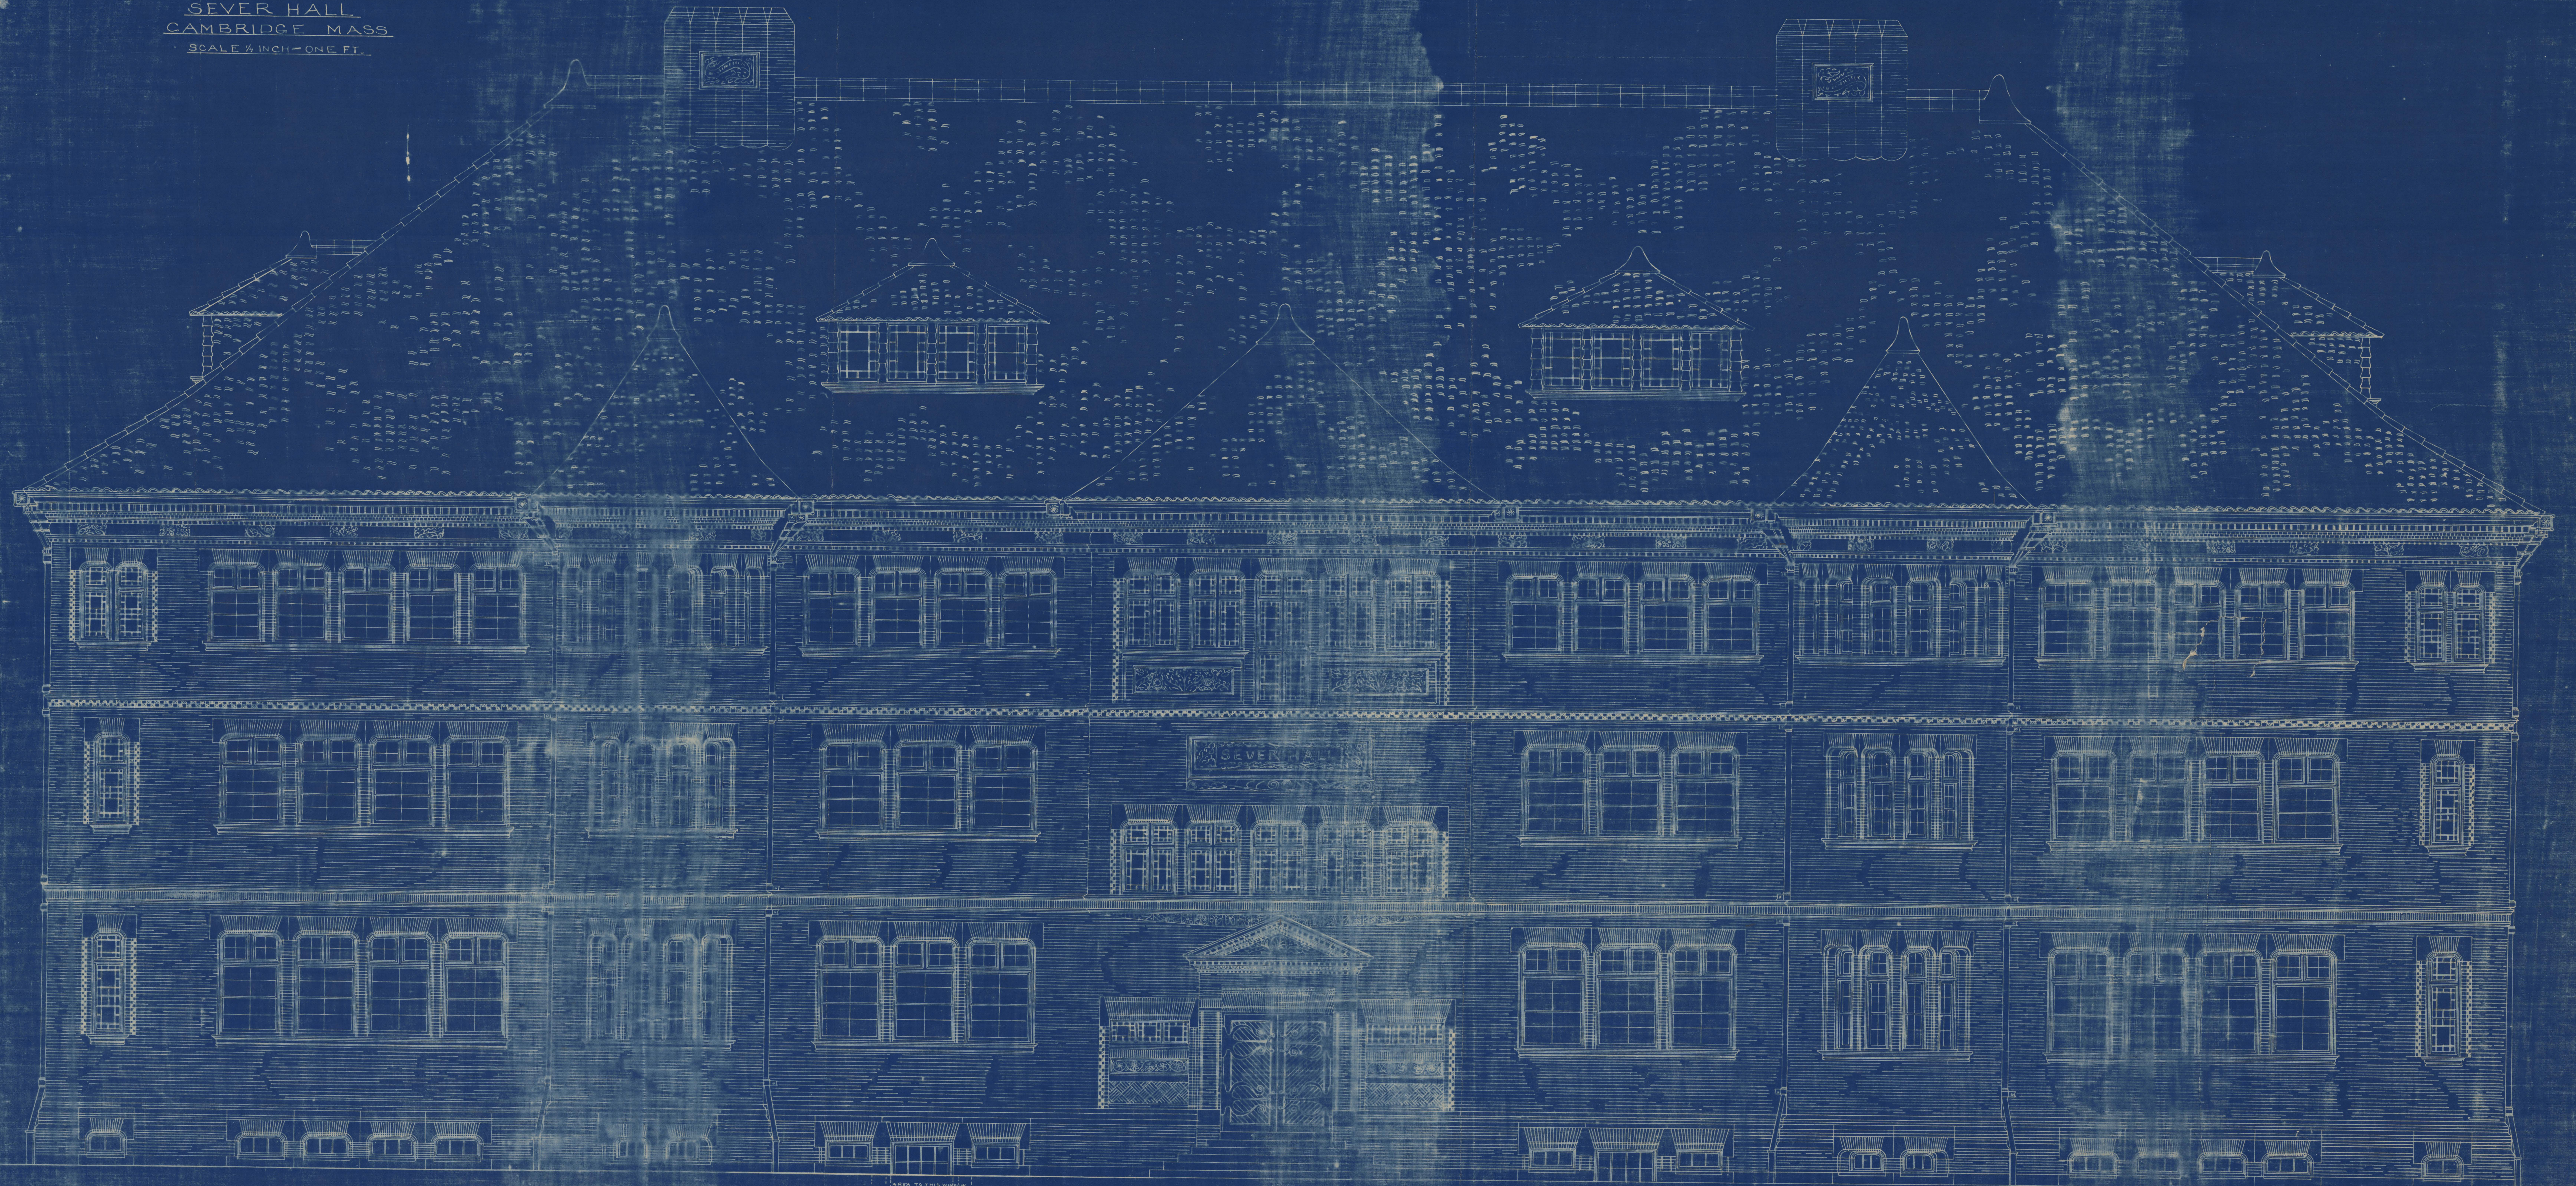

EAST ELEVATION

