




THE DIVISION
OF
CONTINUING EDUCATION

BENJAMIN THOMPSON & ASSOCIATES, INC.
ARCHITECTURE, PLANNING, AND URBANISM
ONE STORY STREET
CAMBRIDGE, MA 02138
(617) 876-4300 FAX (617) 661-9213, 868-9023

Technical Consulting Engineers
51 Brattle Street
Cambridge, Massachusetts 02138
(617) 876-3630 FAX (617) 876-6647

Pressurizer Consultants
100 Massachusetts Avenue
Cambridge, Massachusetts 02138
(617) 868-1200 FAX (617) 661-7520

RENOVATIONS
TO
51 BRATTLE STREET

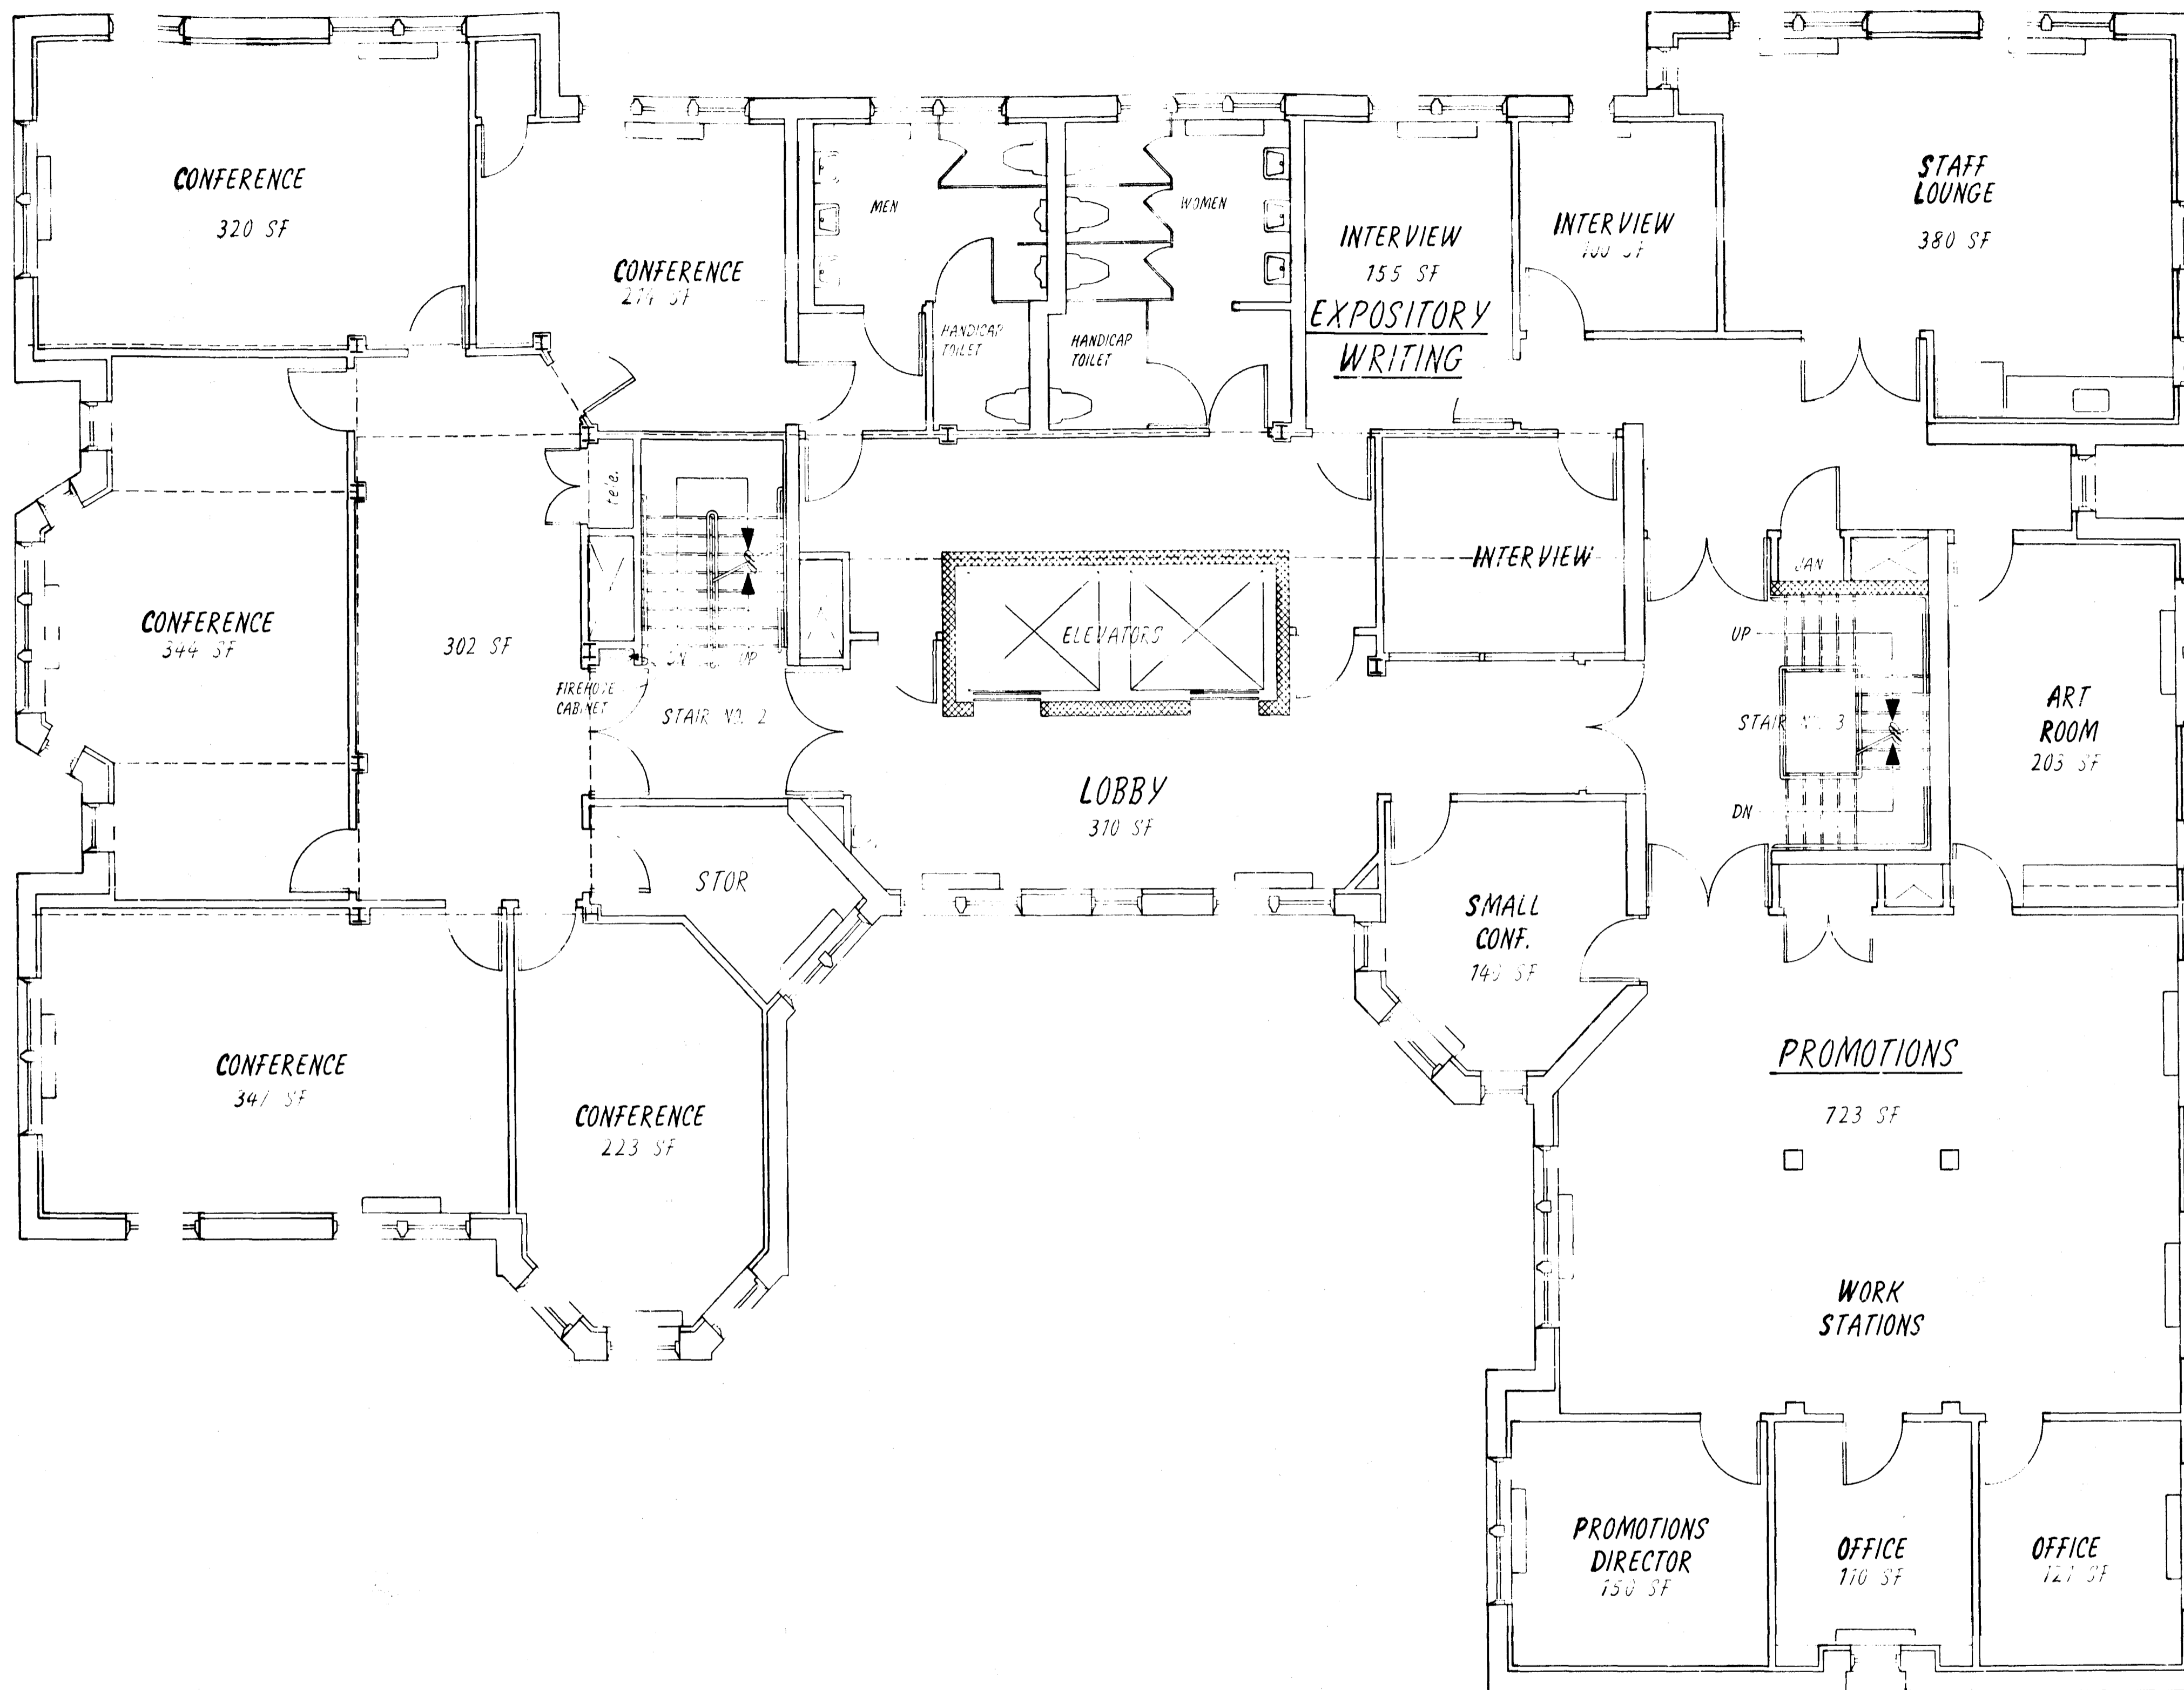

THIRD LEVEL

DESIGN DEVELOPMENT
6 APRIL 1990

REVISION	DATE	DESCRIPTION
----------	------	-------------

THIRD LEVEL
PLAN

DRAWN	CHECKED	APPROVED
SCALE	DATE	JOB NO. 8912.00

A-7