




THE DIVISION
OF
CONTINUING EDUCATION

BENJAMIN THOMPSON & ASSOCIATES, INC.
ARCHITECTURE, PLANNING, AND URBANISM
ONE STORY STREET
CAMBRIDGE, MA 02138
(617) 876-4300 FAX (617) 661-9213, 868-9023

Centini Consulting Engineers
10 Brattle Street
Cambridge, Massachusetts 02138
(617) 376-3820 FAX (617) 576-6647

Massurier Consultants
100 Massachusetts Avenue
Cambridge, Massachusetts 02139
(617) 368-1200 FAX (617) 661-7520

RENOVATIONS
TO
51 BRATTLE STREET

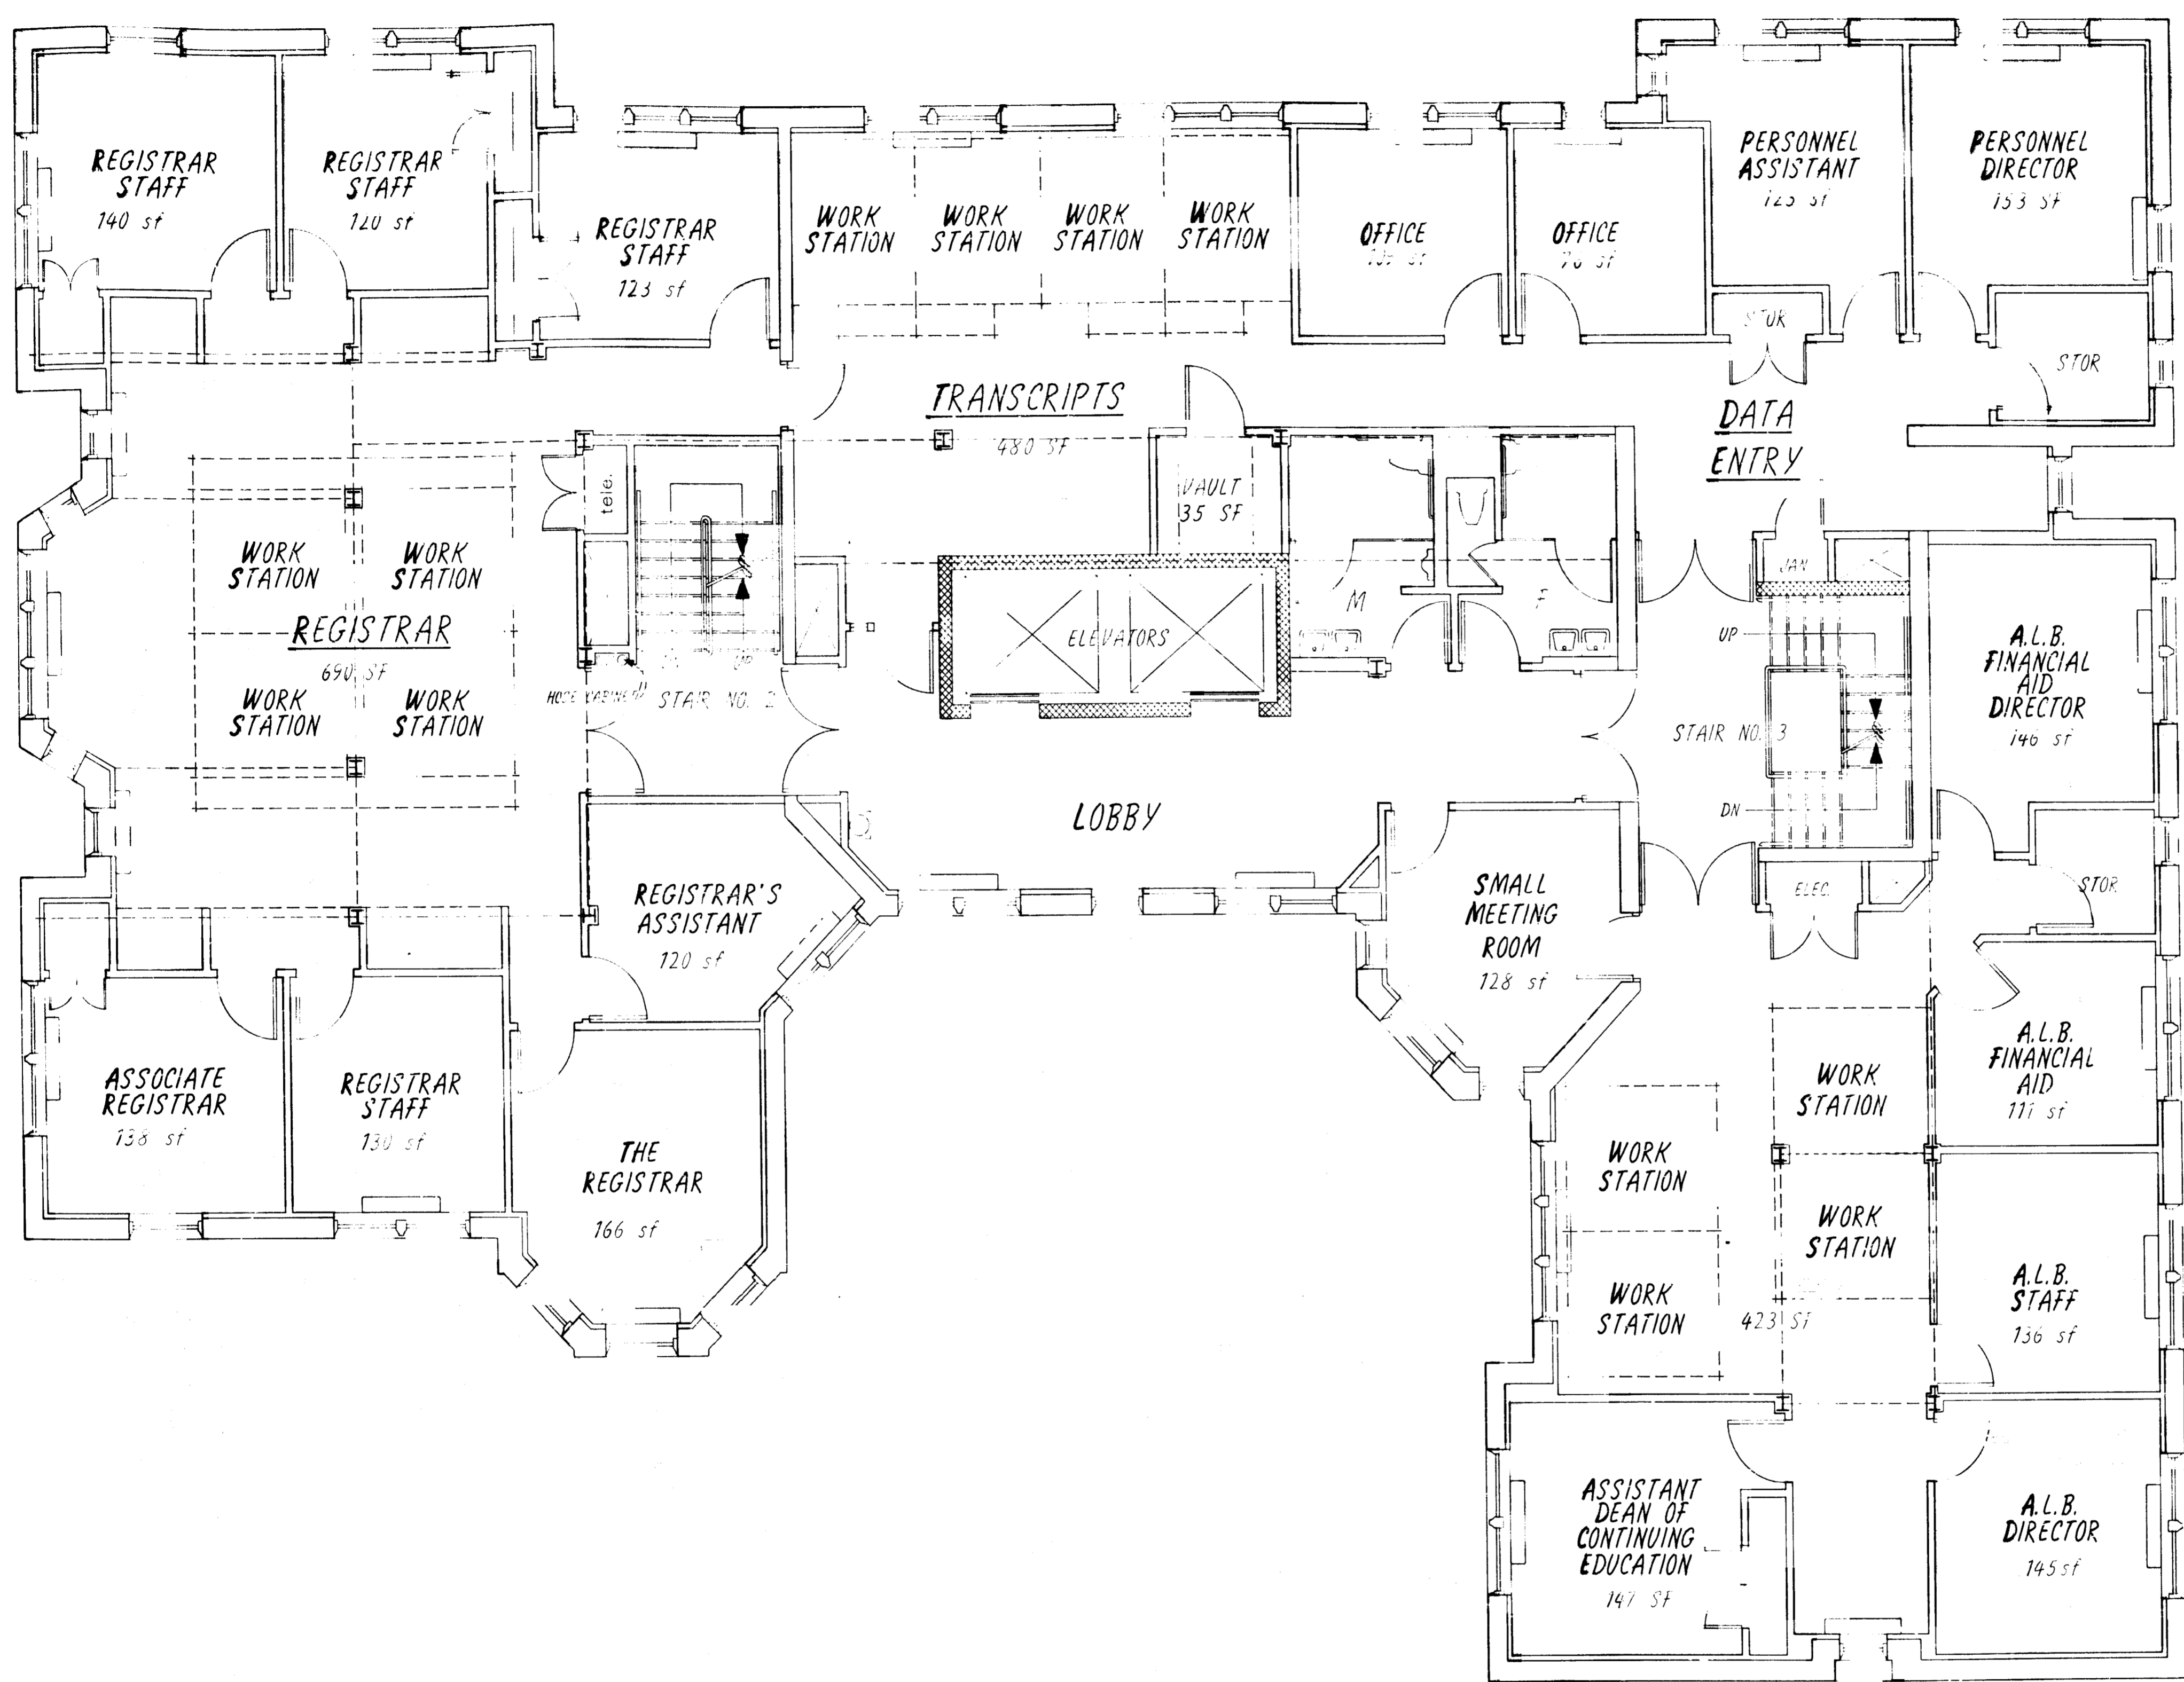

SIXTH LEVEL

DESIGN DEVELOPMENT
6 APRIL 1990

REVISION	DATE	DESCRIPTION
SIXTH LEVEL PLAN		
DRAWN	CHECKED	APPROVED
SCALE	DATE	JOB NO. 8912.00

A-10

20-15