




THE DIVISION
OF
CONTINUING EDUCATION

BENJAMIN THOMPSON & ASSOCIATES, INC.
ARCHITECTURE, PLANNING, AND URBANISM
ONE STORY STREET
CAMBRIDGE, MA 02138
(617) 876-1300 FAX (617) 861-9213, 868-9023

entini Consulting Engineers
Brattle Street
Cambridge, Massachusetts 02138
(617) 876-3830 FAX (617) 876-6647

essurier Consultants
Massachusetts Avenue
Cambridge, Massachusetts 02138
(617) 868-1200 FAX (617) 661-7120

RENOVATIONS
TO
51 BRATTLE STREET

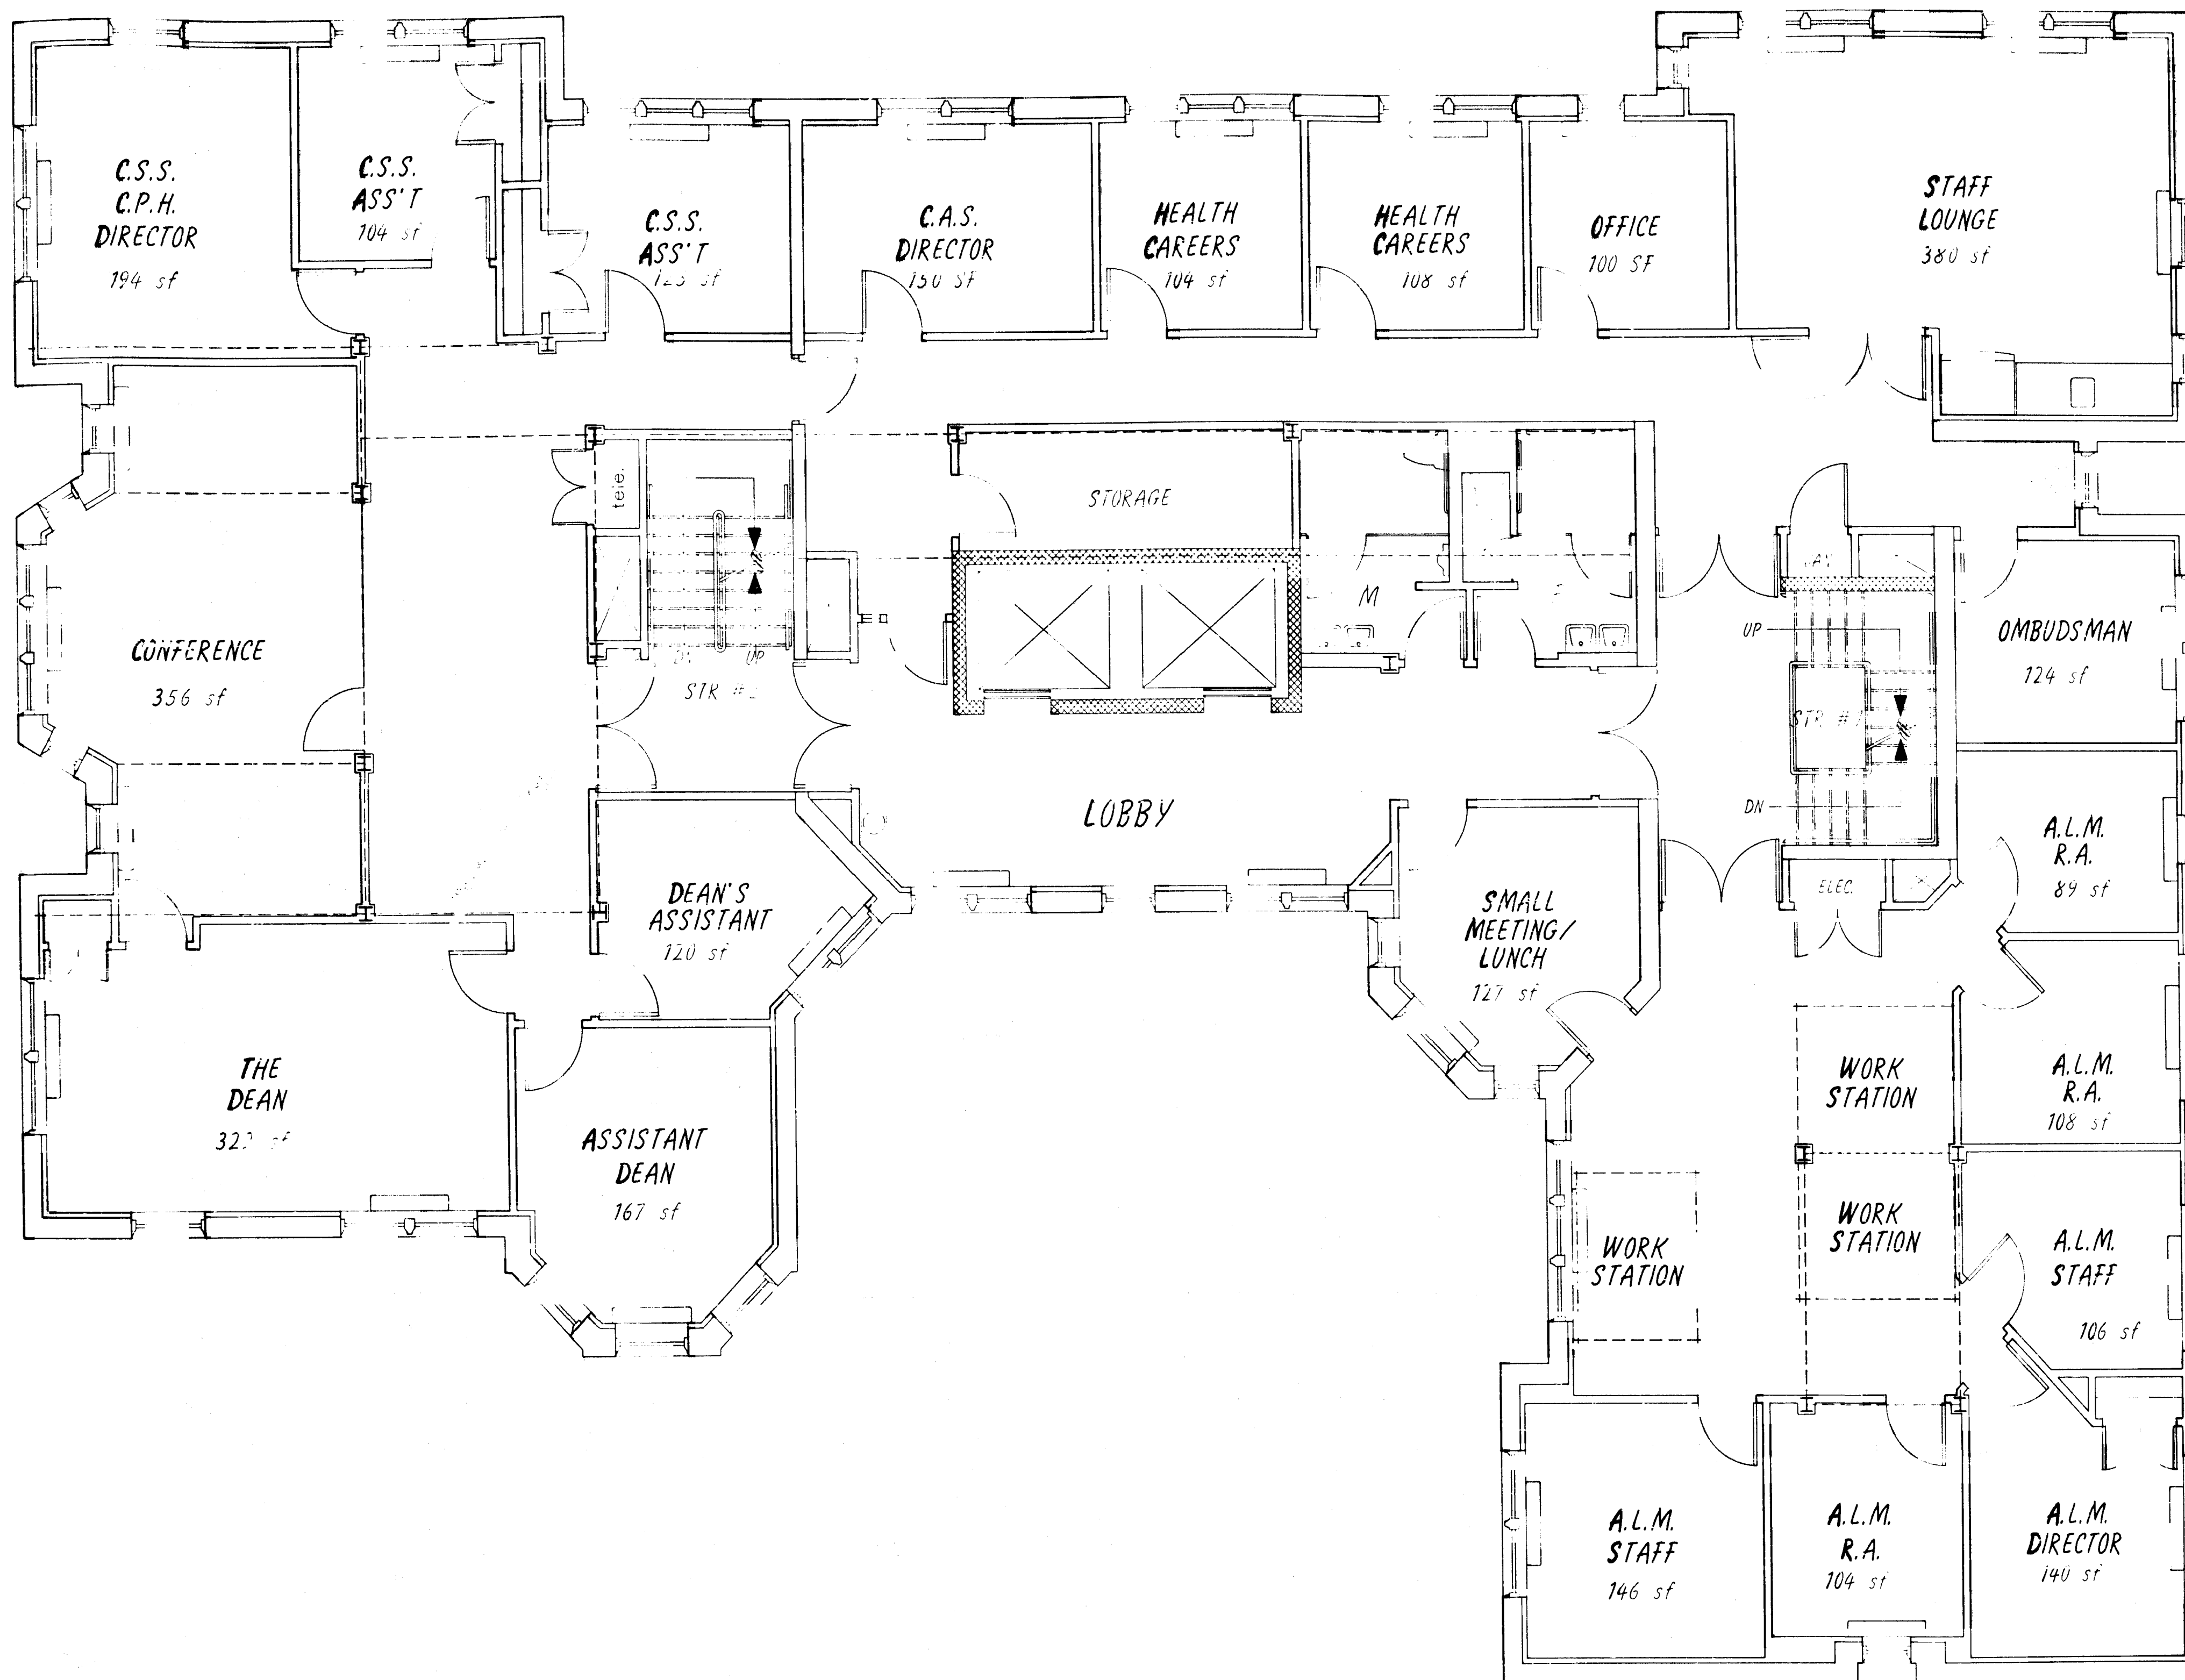

SEVENTH LEVEL

DESIGN DEVELOPMENT
6 APRIL 1990

REVISION	DATE	DESCRIPTION
SEVENTH LEVEL PLAN		
DRAWN	CHECKED	APPROVED
SCALE	DATE	JOB NO. 8912.00

A-11