



BENJAMIN THOMPSON & ASSOCIATES, INC.  
ARCHITECTURE, PLANNING, AND URBANISM  
ONE STONEY STREET  
CAMBRIDGE, MA 02138  
(617) 876-3830 FAX (617) 876-8888

Cosentini Consulting Engineers  
44 Brattle Street  
Cambridge, Massachusetts 02138  
(617) 876-3830 FAX (617) 876-8847


LeMessurier Consultants  
1033 Massachusetts Avenue  
Cambridge, Massachusetts 02138  
(617) 868-1200 FAX (617) 861-7820

**RENOVATIONS  
TO  
51 BRATTLE STREET**

--	--

DESIGN DEVELOPMENT  
6 APRIL 1990

REVISION	DATE	DESCRIPTION
1	RM	SH
2	SH	JAC
3	SH	JAC

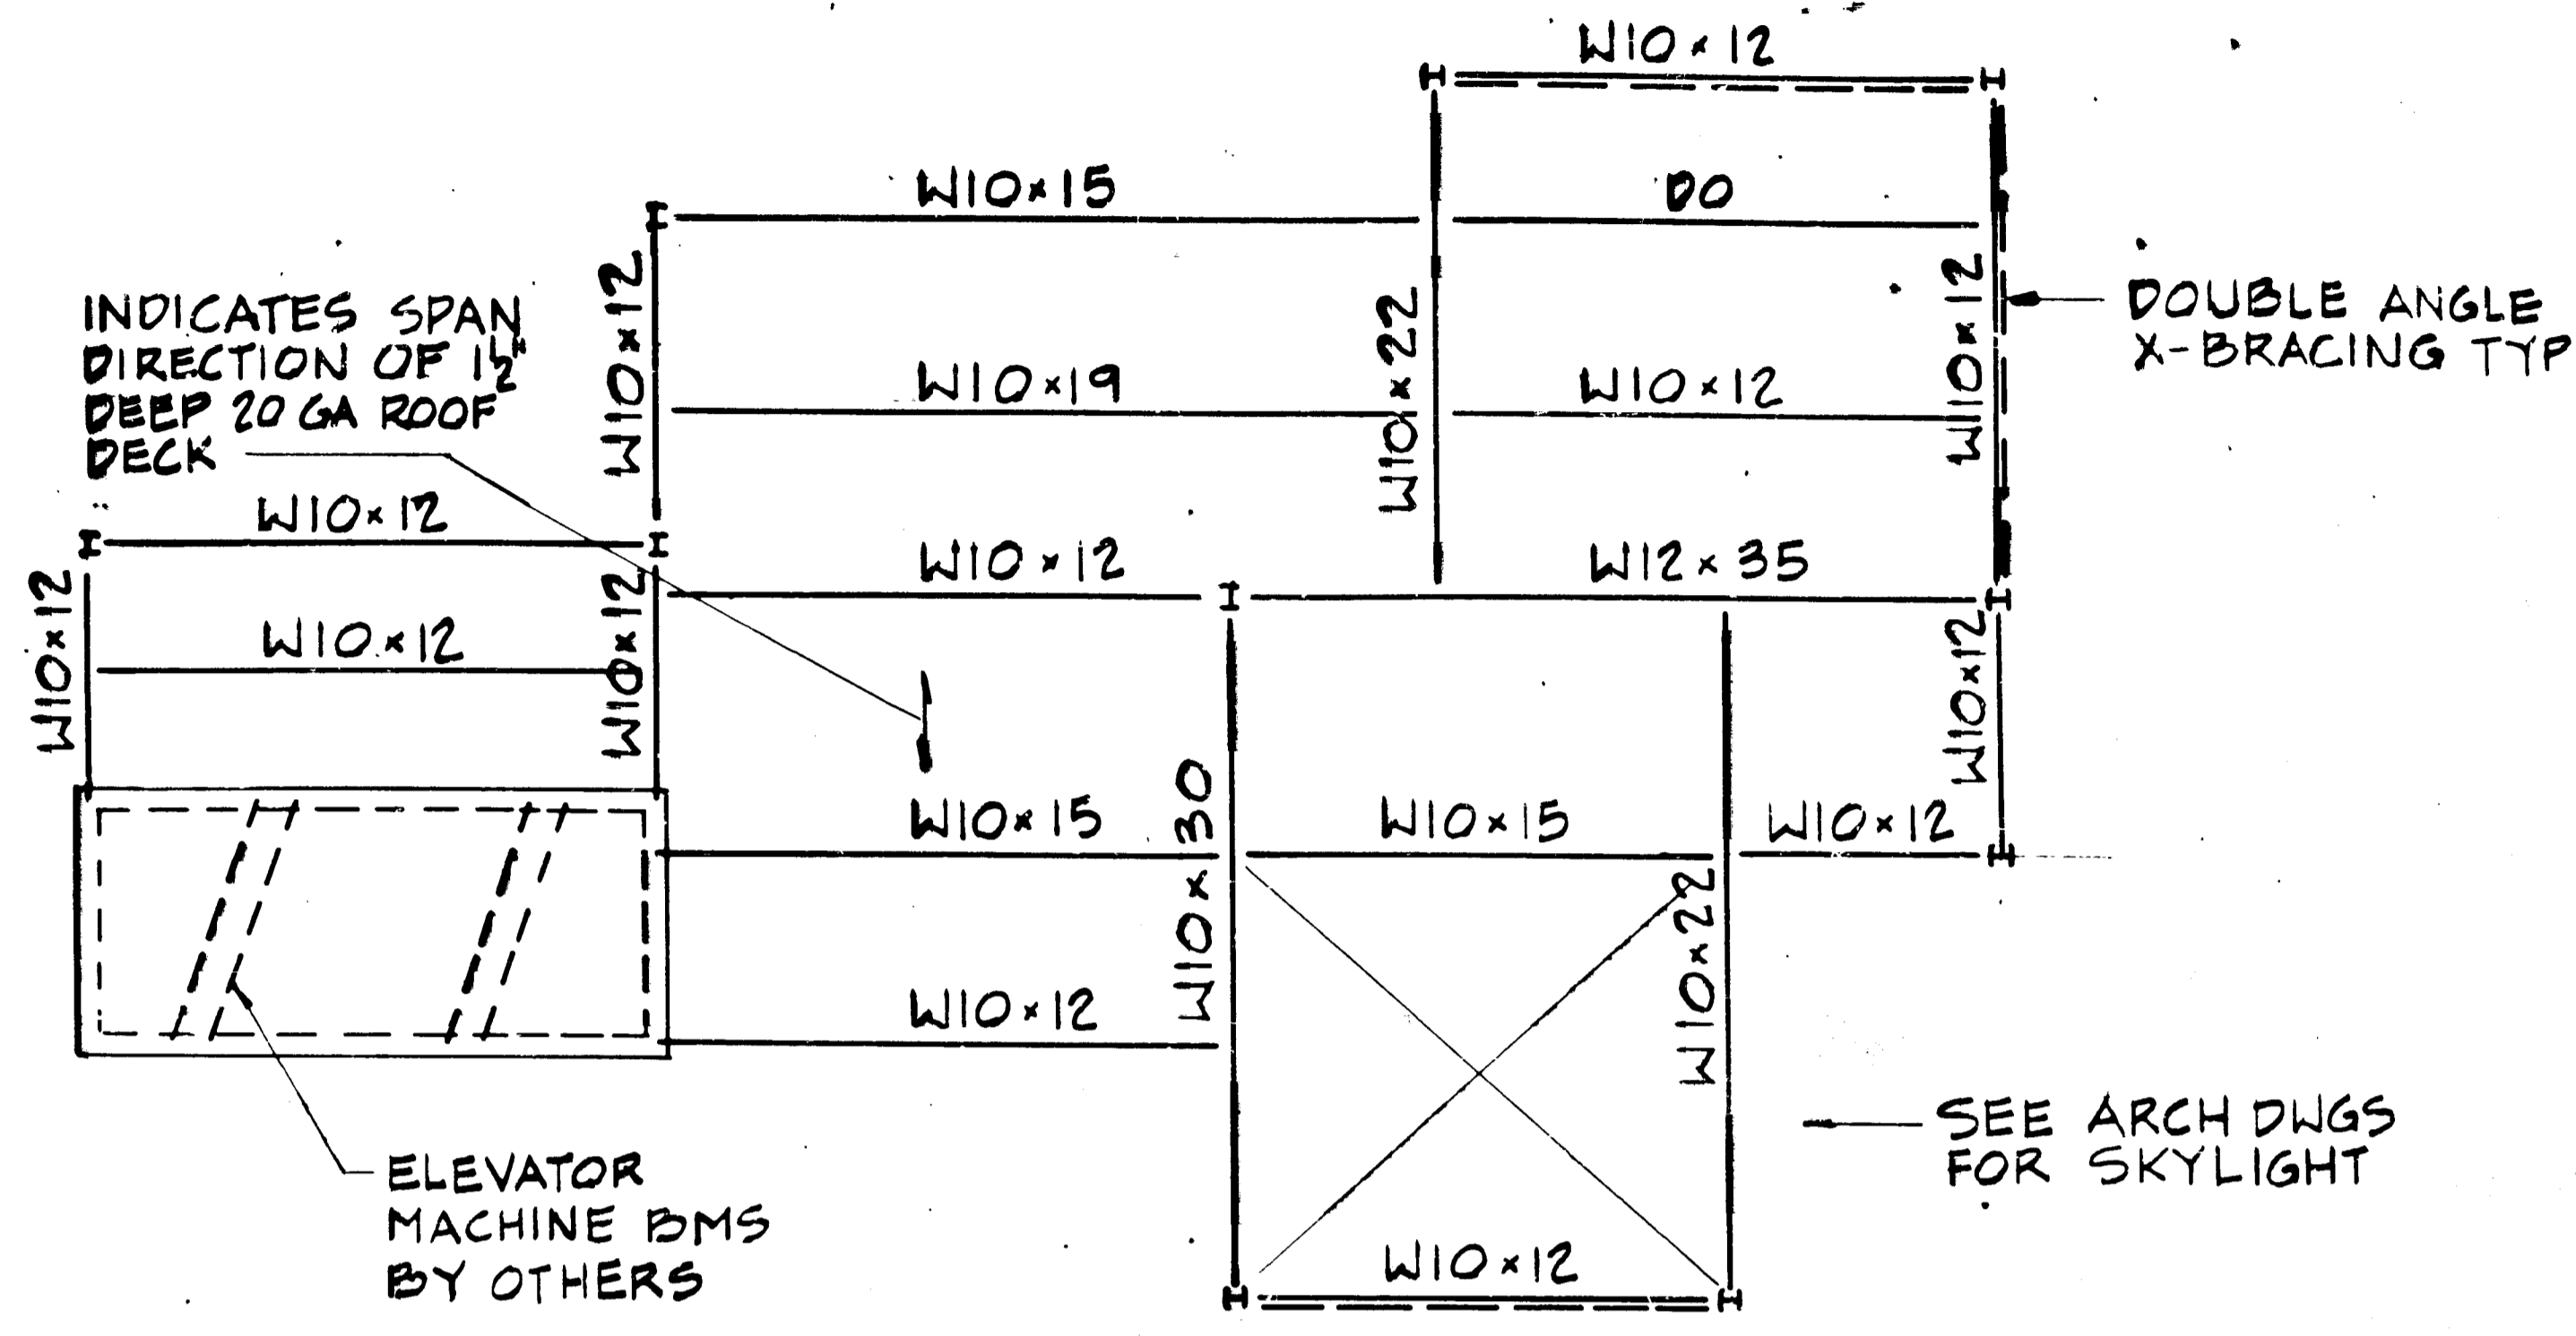

PENTHOUSE ROOF FRAMING  
1/8" = 1'-0"