




BENJAMIN THOMPSON & ASSOCIATES, INC.
ARCHITECTURE, PLANNING, AND URBANISM
ONE STORY STREET
CAMBRIDGE, MA 02138
(617) 876-4300 FAX (617) 661-9213, 868-9023

Cosentini Consulting Engineers
44 Brattle Street
Cambridge, Massachusetts 02138
(617) 876-3830 FAX (617) 876-6647

LeMessurier Consultants
1033 Massachusetts Avenue
Cambridge, Massachusetts 02138
(617) 868-1200 FAX (617) 661-7520

RENOVATIONS
TO
51 BRATTLE STREET

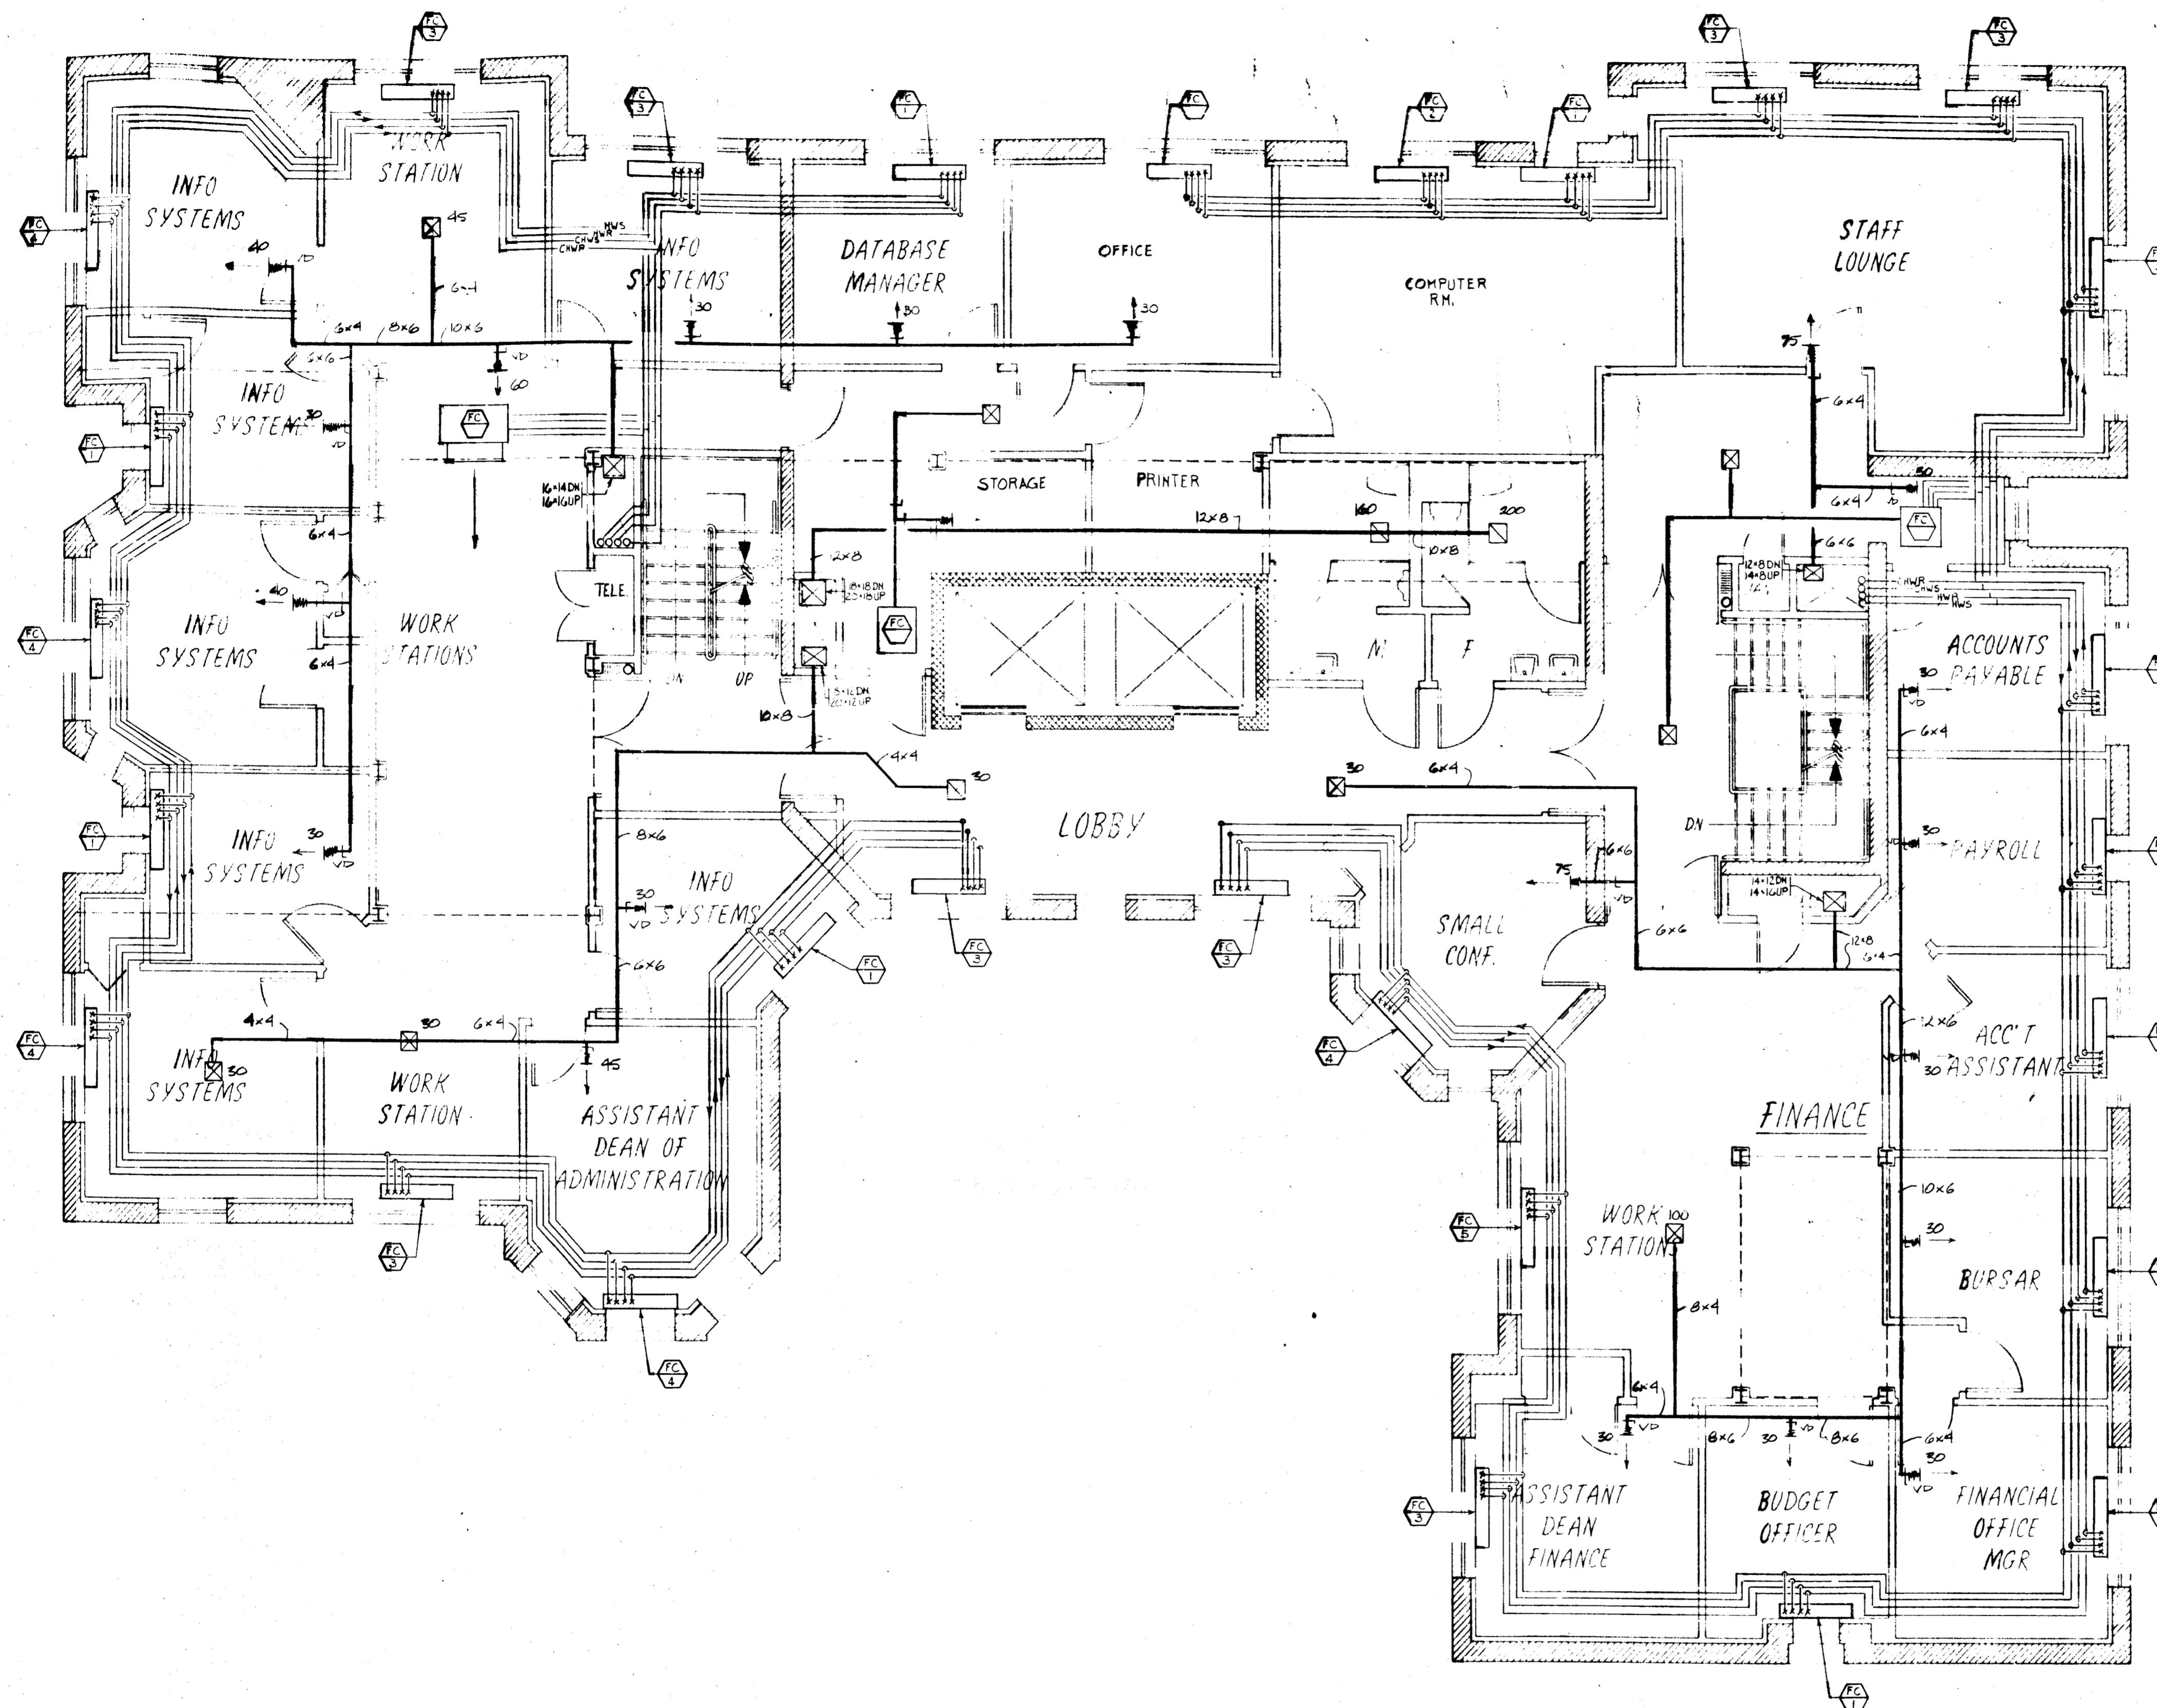

FOURTH LEVEL

DESIGN DEVELOPMENT MARCH 21, 1990

REVISION	DATE	DESCRIPTION
FOURTH LEVEL PLAN		
SCALE	DATE	JOB NO. 8912.00
		M-4