




THE DIVISION  
OF  
CONTINUING EDUCATION

BENJAMIN THOMPSON & ASSOCIATES, INC.  
ARCHITECTURE, PLANNING, AND URBANISM  
ONE STORY STREET  
CAMBRIDGE, MA 02138  
(617) 876-4900 FAX (617) 661-9213, 868-9023

Cosentini Consulting Engineers  
44 Brattle Street  
Cambridge, Massachusetts 02138  
(617) 876-3830 FAX (617) 876-6647

deMessurier Consultants  
1033 Massachusetts Avenue  
Cambridge, Massachusetts 02138  
(617) 868-1200 FAX (617) 661-7520

RENOVATIONS  
TO  
51 BRATTLE STREET

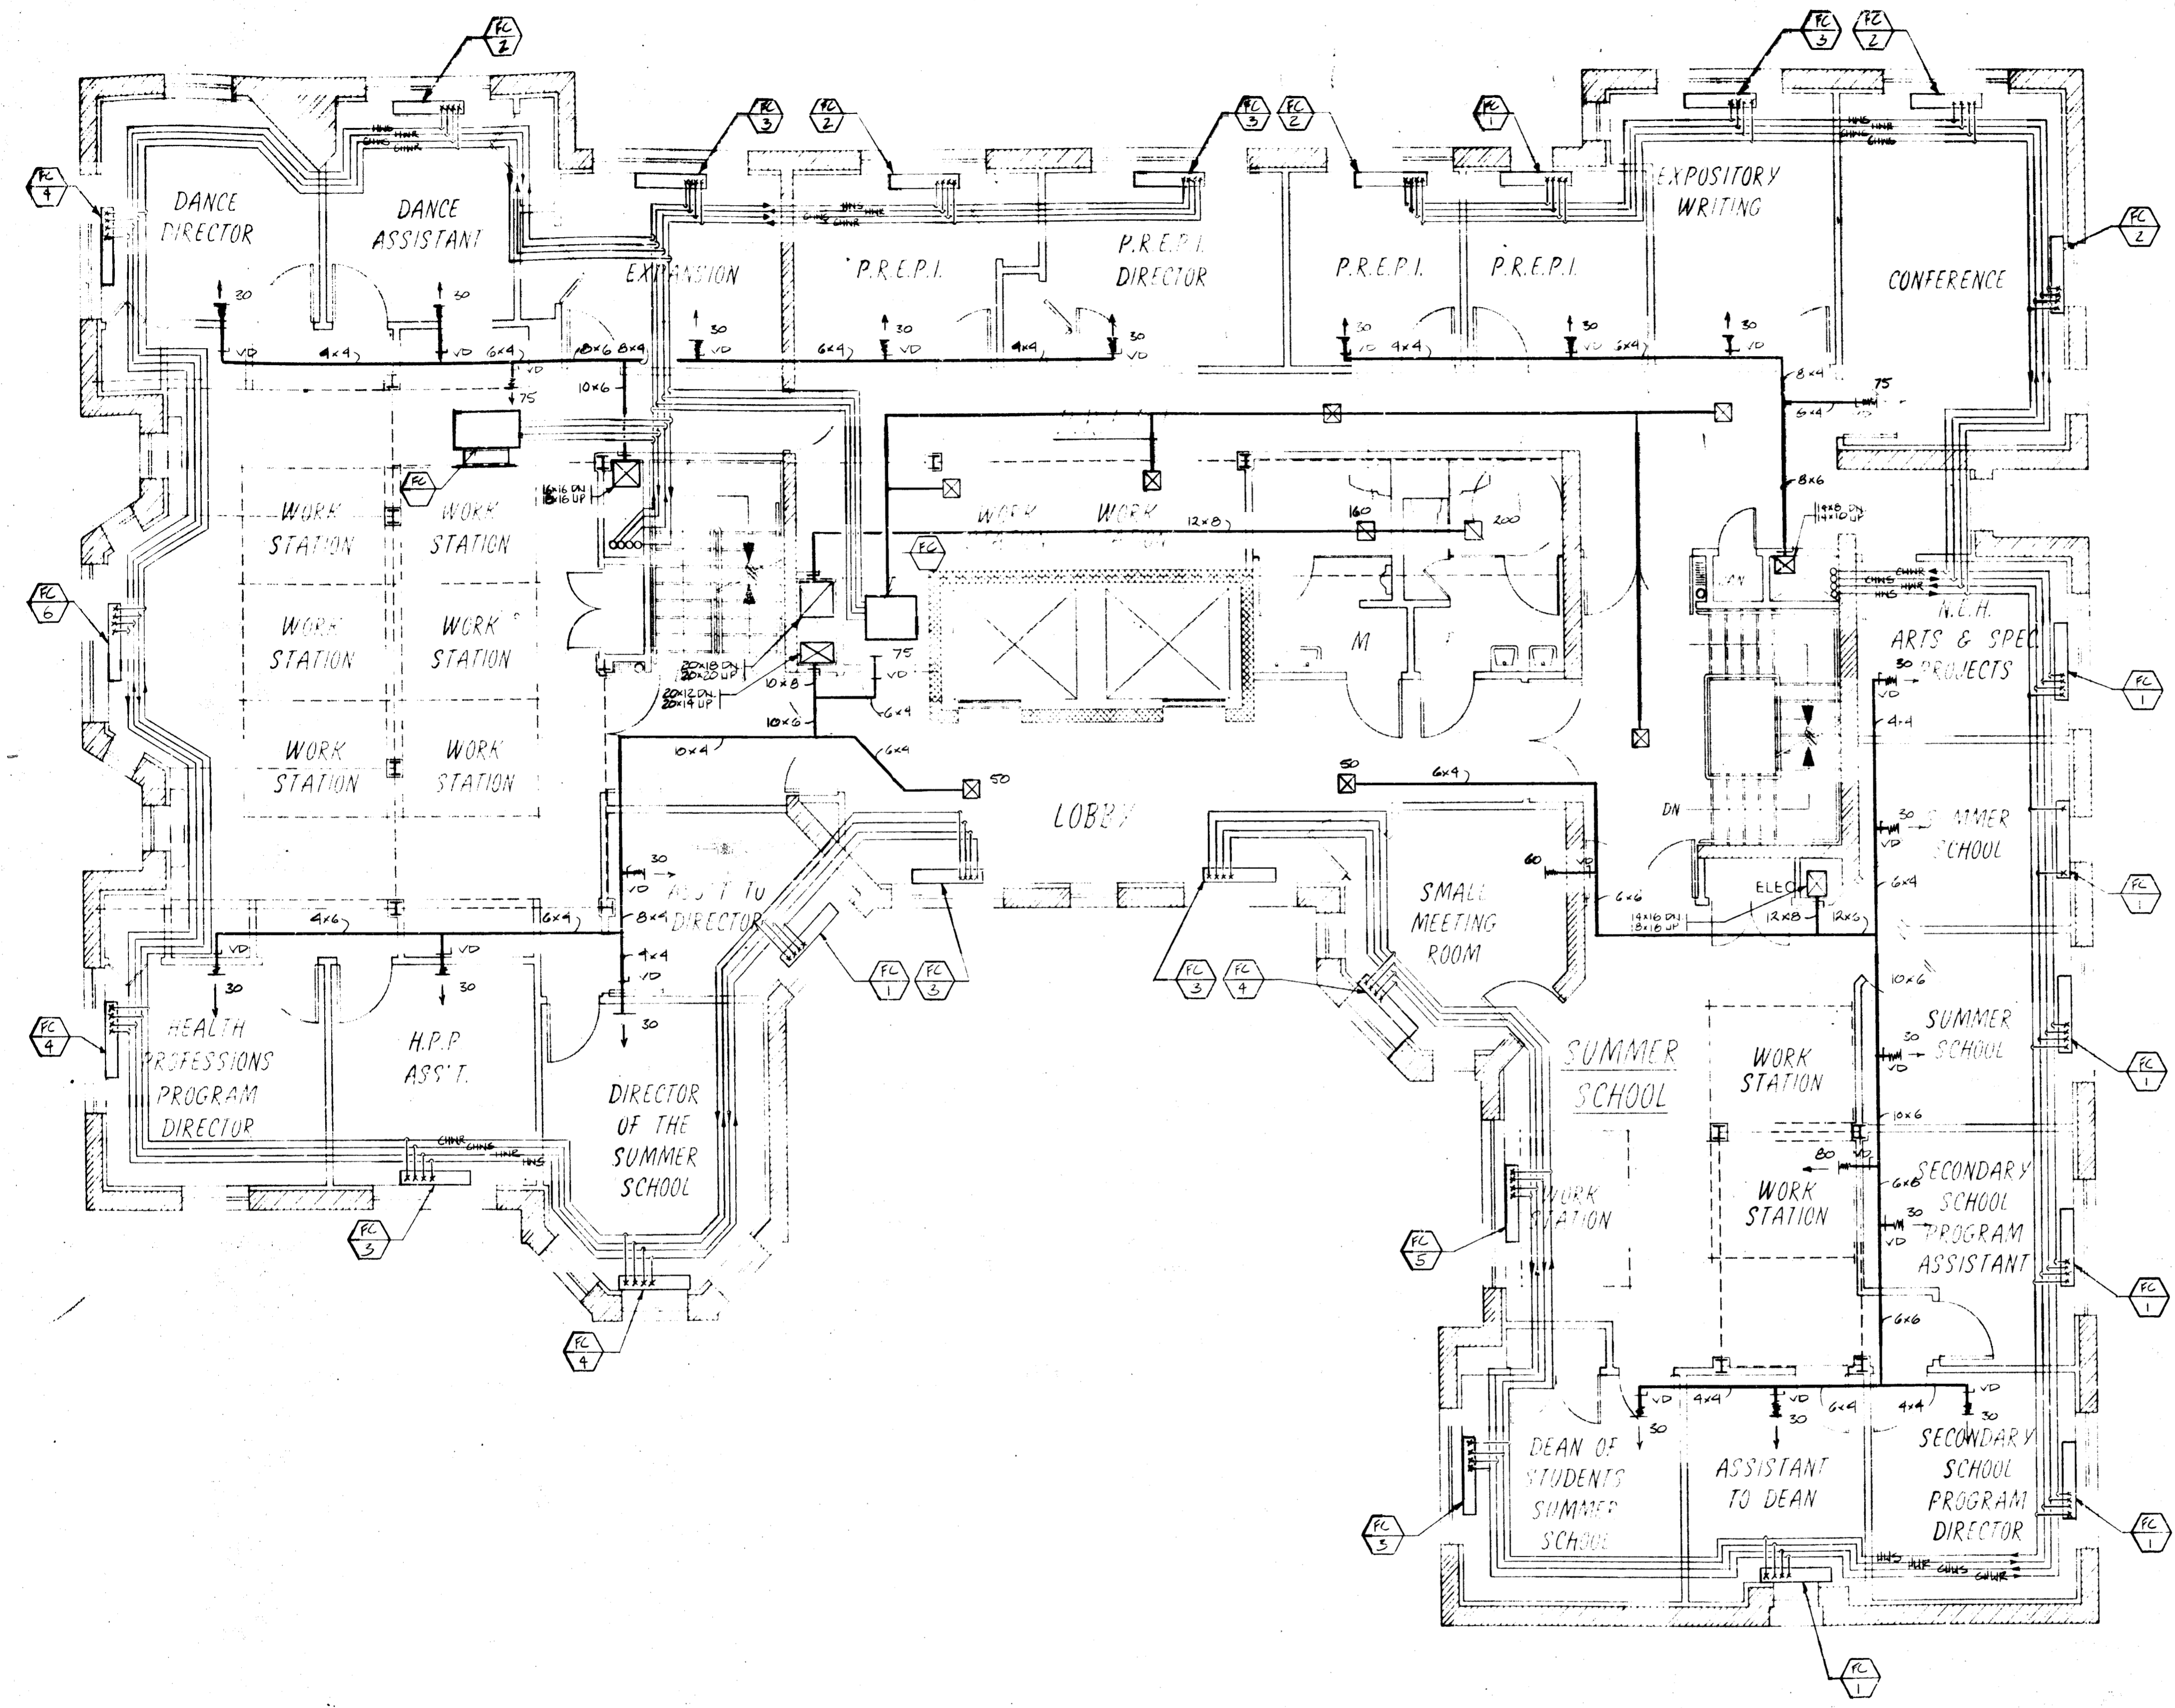

FIFTH LEVEL

DESIGN DEVELOPMENT MARCH 21, 1990

REVISION	DATE	DESCRIPTION
<b>FIFTH LEVEL PLAN</b>		
DRWN	CHKD	APPROV
SCALE	DATE	JOB NO.
		8912.00

M-5  
220-3