




THE DIVISION  
OF  
CONTINUING EDUCATION

BENJAMIN THOMPSON & ASSOCIATES, INC.  
ARCHITECTURE, PLANNING, AND URBANISM  
ONE STORY STREET  
CAMBRIDGE, MA 02138  
(617) 876-4300 FAX (617) 861-9213, 868-9023

Cosentino Consulting Engineers  
44 Brattle Street  
Cambridge, Massachusetts 02138  
(617) 876-3830 FAX (617) 876-6647

LeMessurier Consultants  
1033 Massachusetts Avenue  
Cambridge, Massachusetts 02138  
(617) 868-1200 FAX (617) 661-7520

RENOVATIONS  
TO  
51 BRATTLE STREET

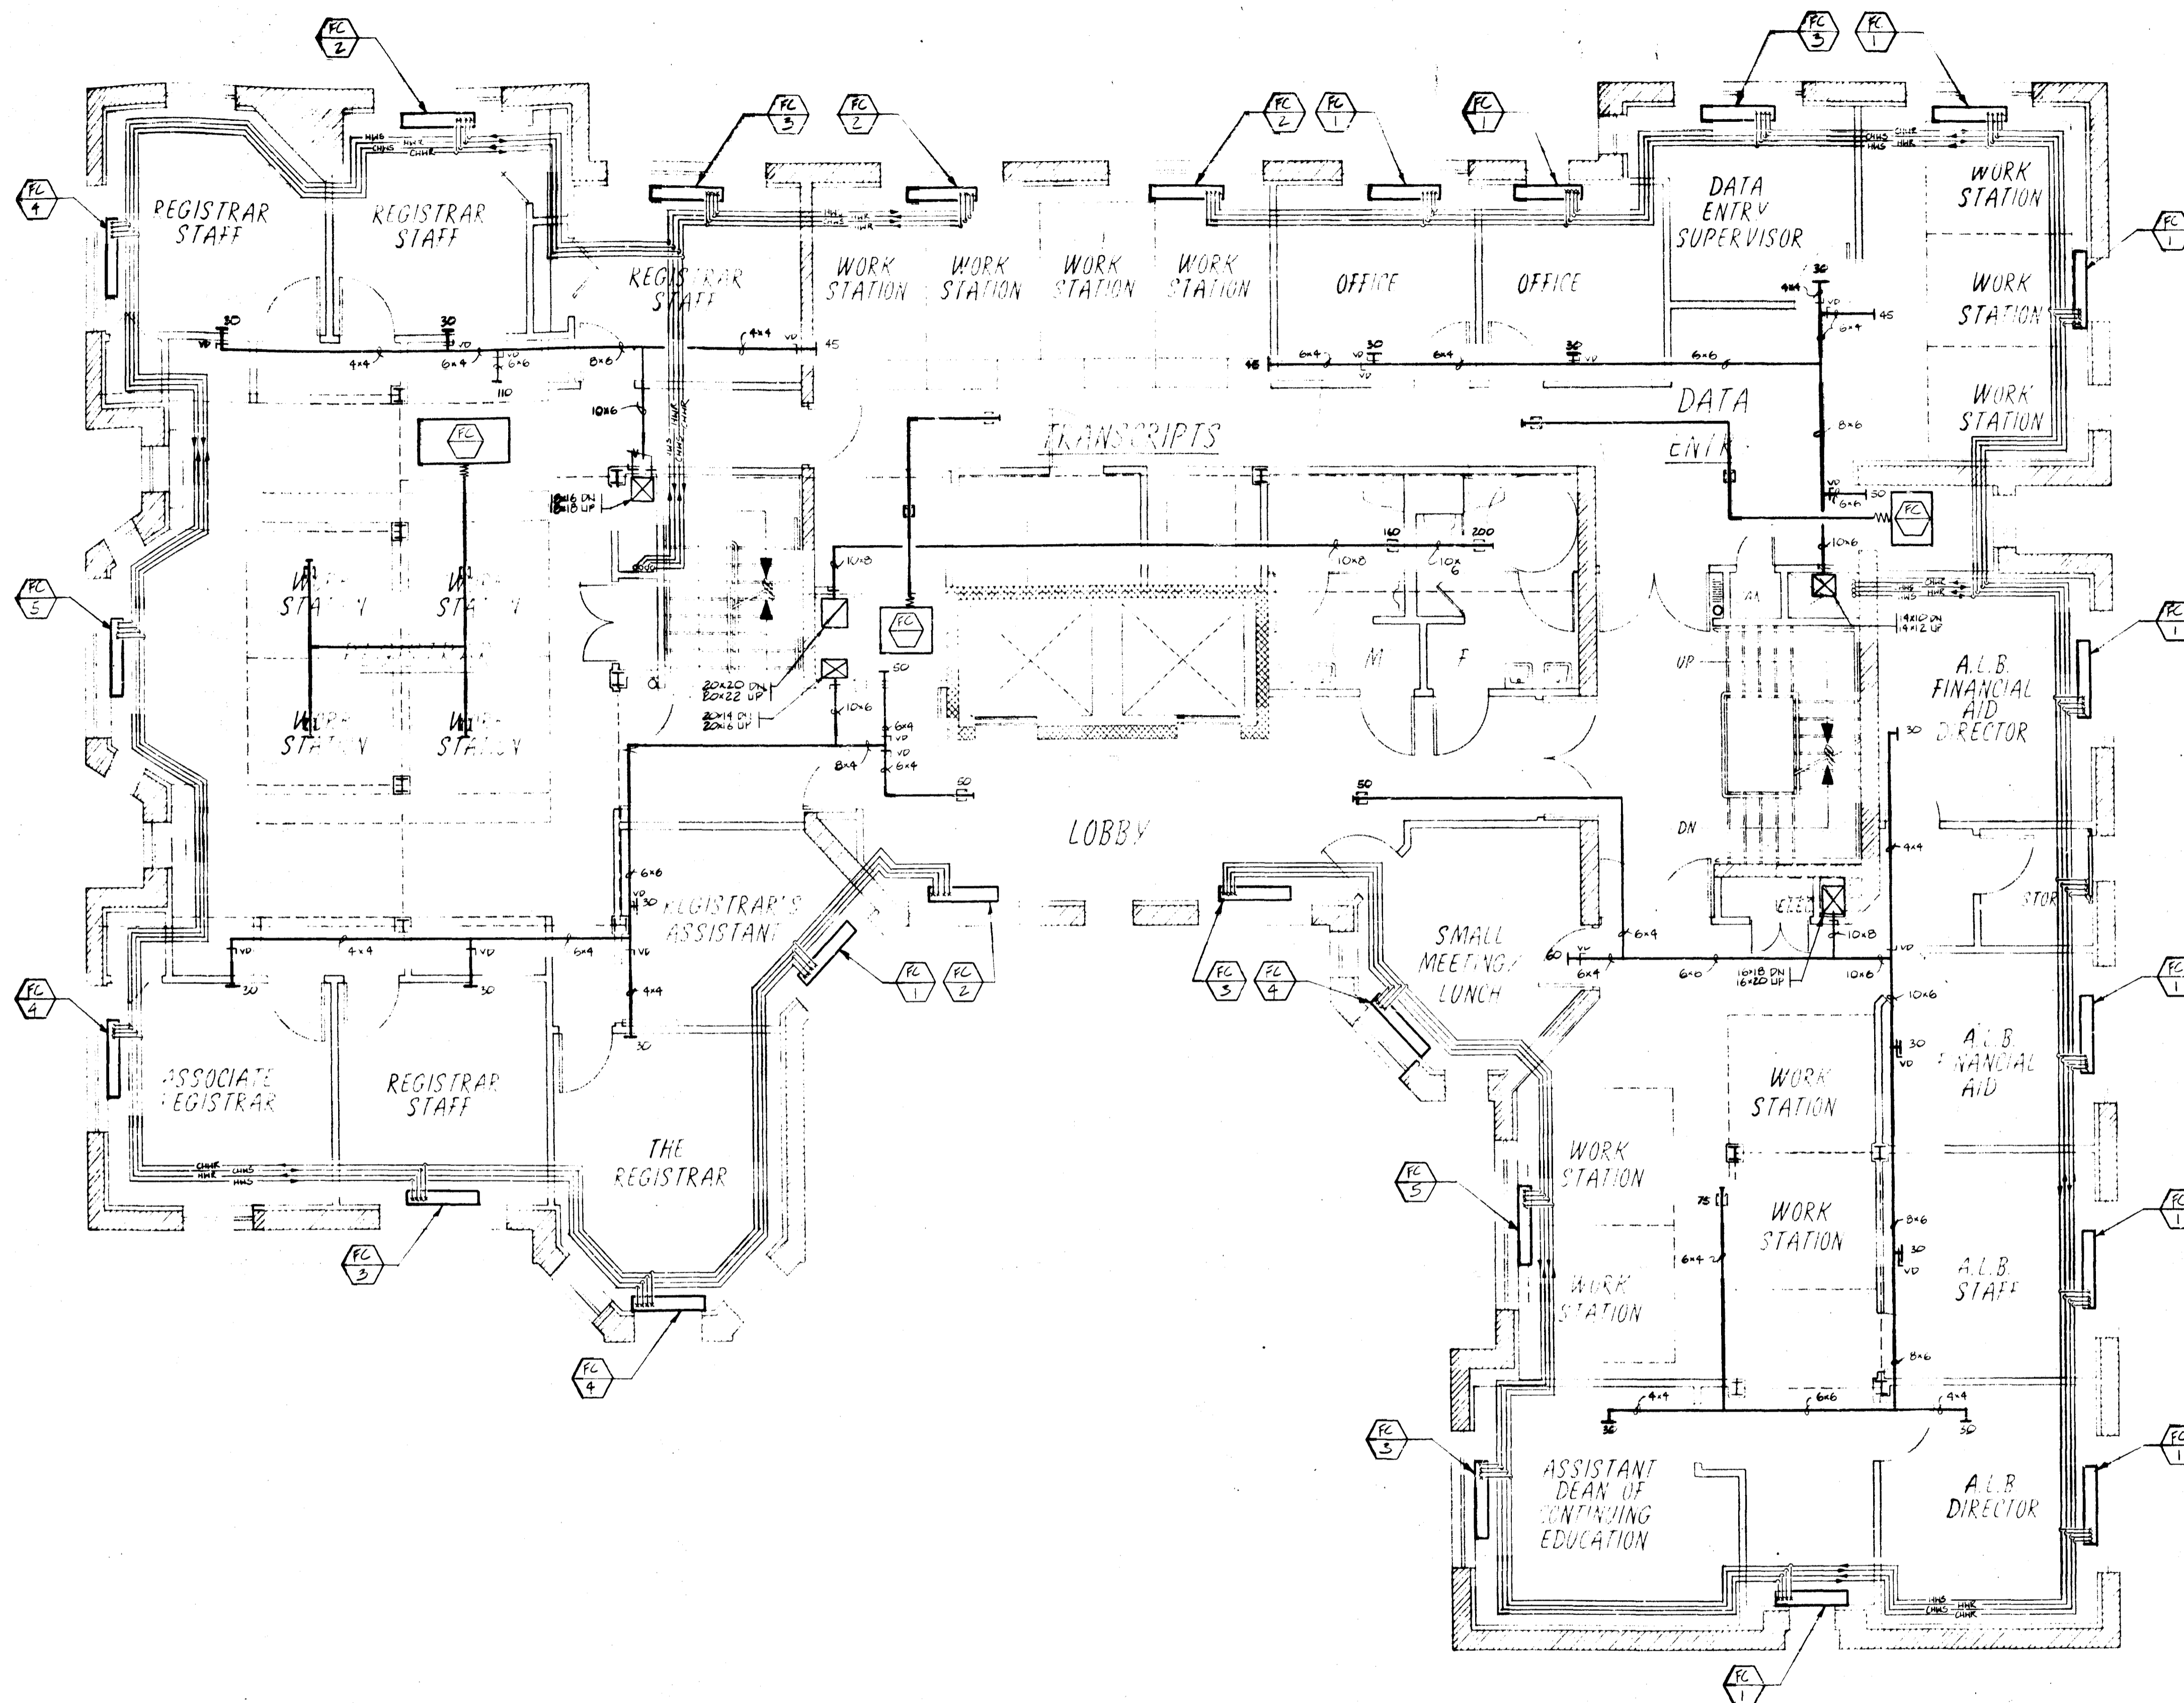

SIXTH LEVEL

DESIGN DEVELOPMENT MARCH 21, 1990

REVISION	DATE	DESCRIPTION
<b>SIXTH LEVEL PLAN</b>		
DRAWN	CHECKED	APPROVED
SCALE	DATE	JOB NO. 8912.00
		<b>M-6</b>
		220-37