

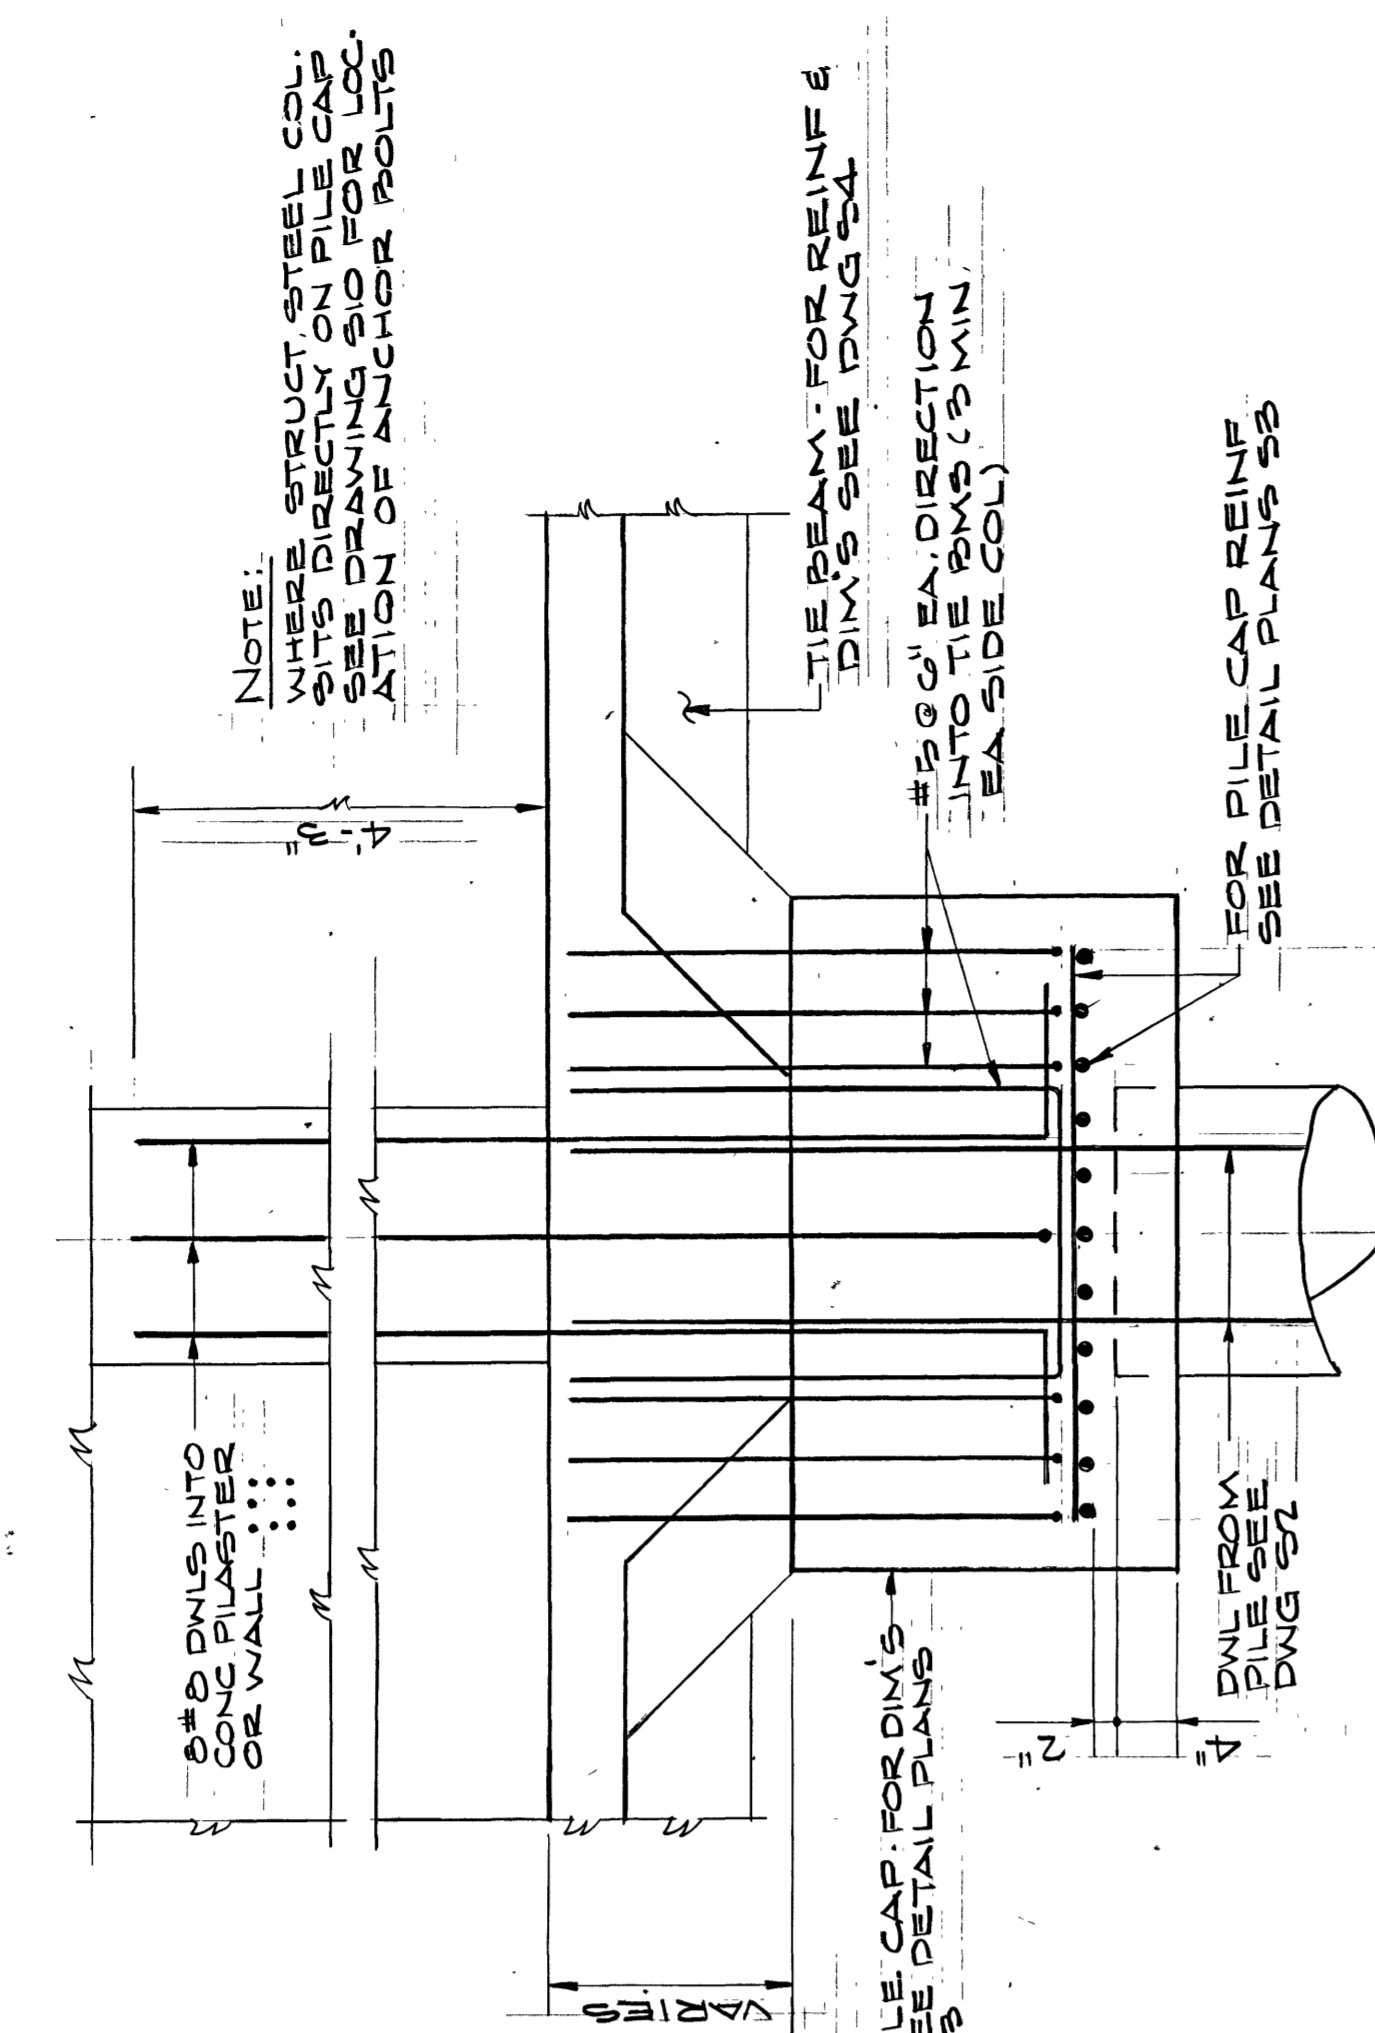
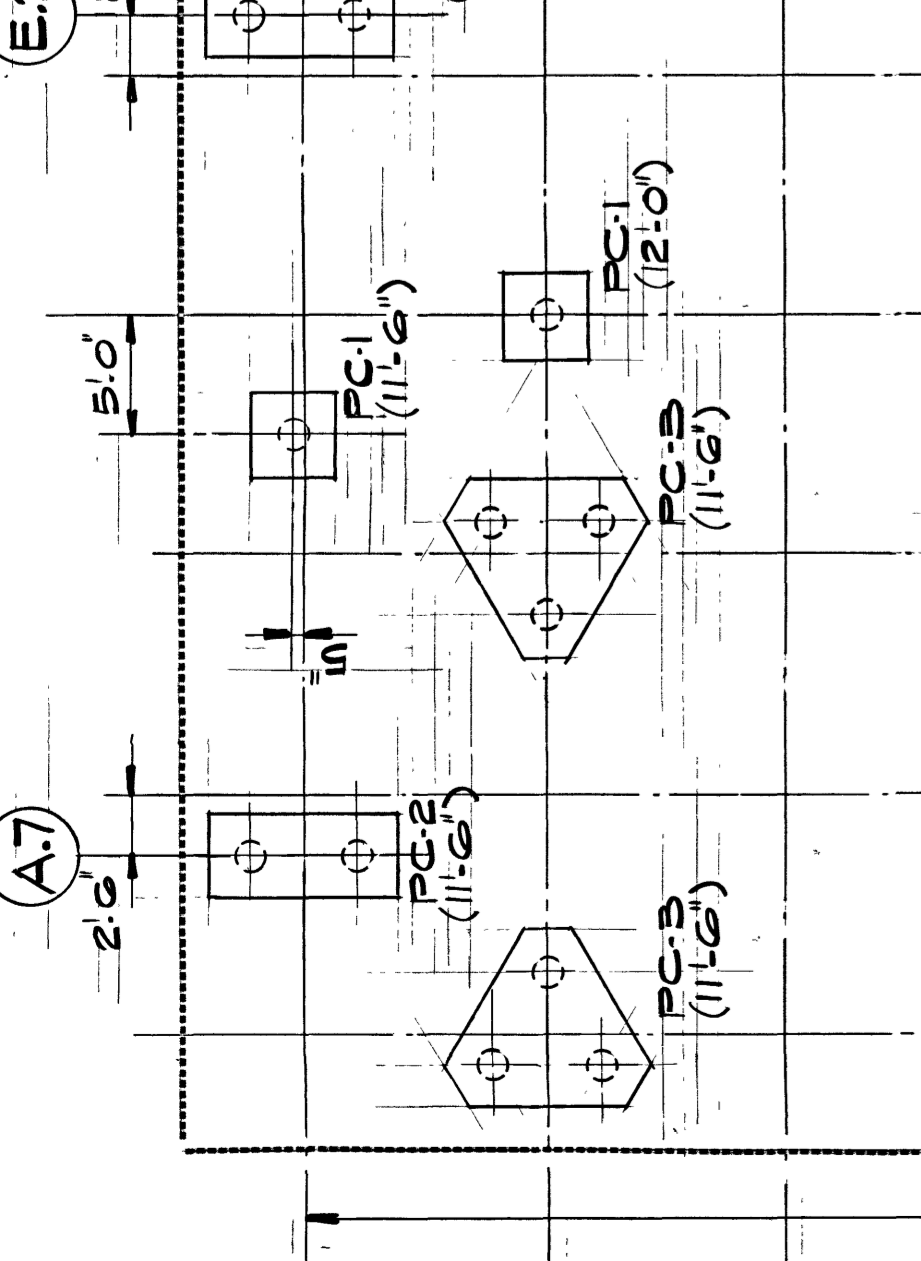
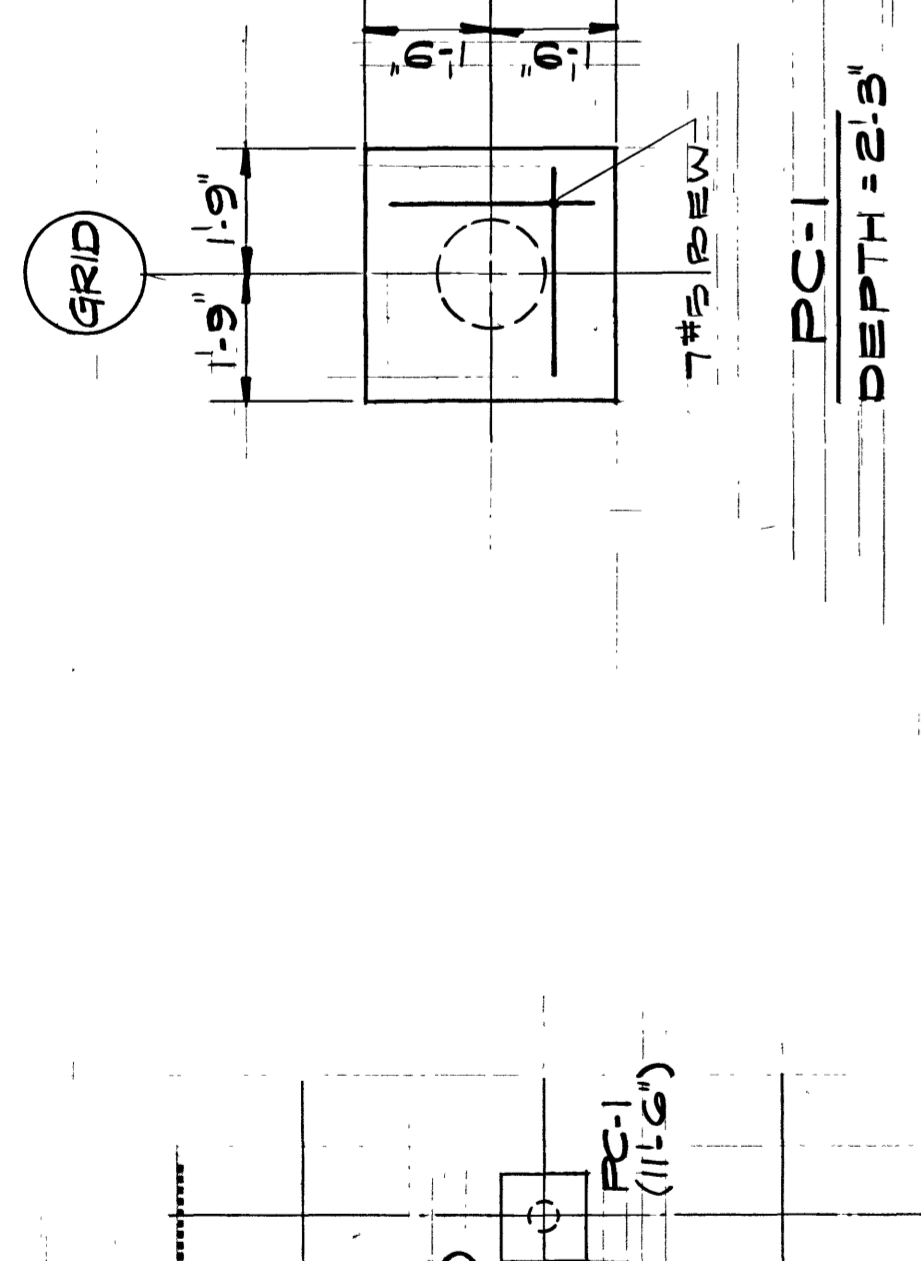


- NOTES:
1. (C-1) DENOTES ELEVATION TOP OF PILE
  2. FOR TYPICAL DETAILS AND GENERAL NOTES SEE DRAWING 706-35-1
  3. FOR SCHEDULE AND DETAILS SEE DRAWING 706-35-2
  4. (B-1) INDICATES TOP OF FILECAP ELEVATIONS

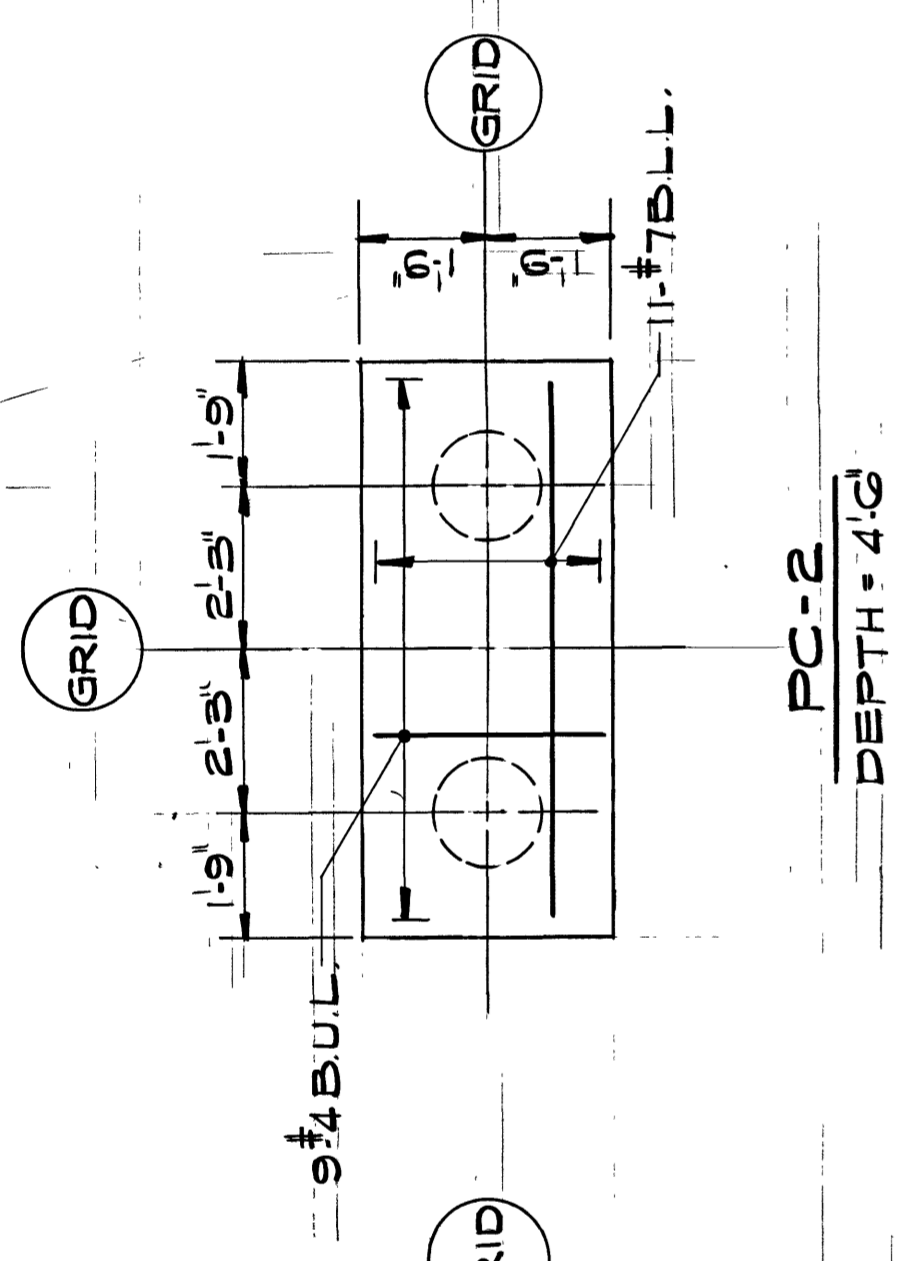

TYPICAL PILE CAP TO TIE BEAM SECTION

TYPICAL PILE CAP PLANS AND SECTION

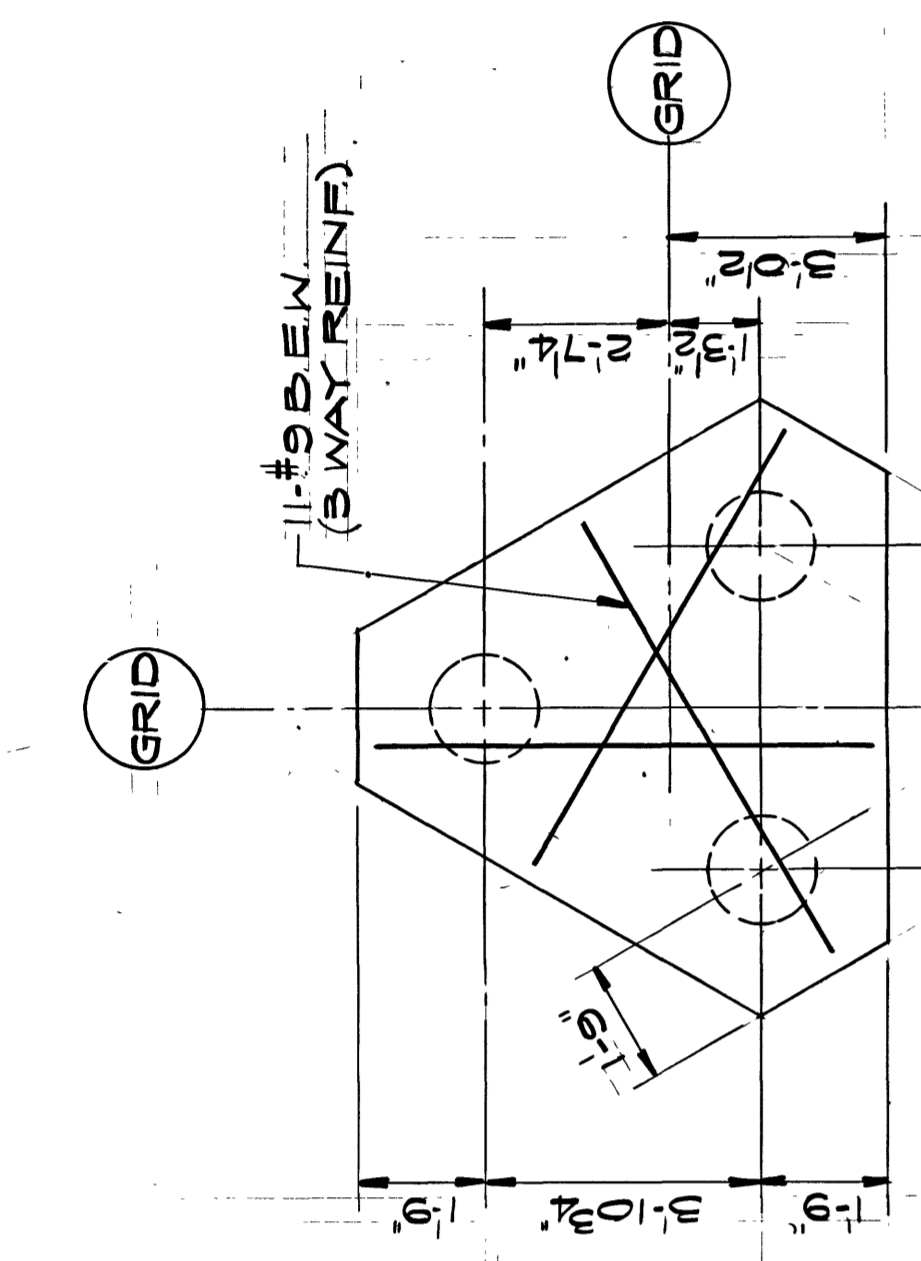