


# SECTIONS OF GATE

AT ENTRANCE TO GROUNDS OF HARVARD COLLEGE, HARVARD ST.

CAMBRIDGE, MASS.


MCKIM MEAD & WHITE ARCHT'S 57 BROADWAY, NEW YORK.

SCALE: 3/4 INCH = 1 FOOT.

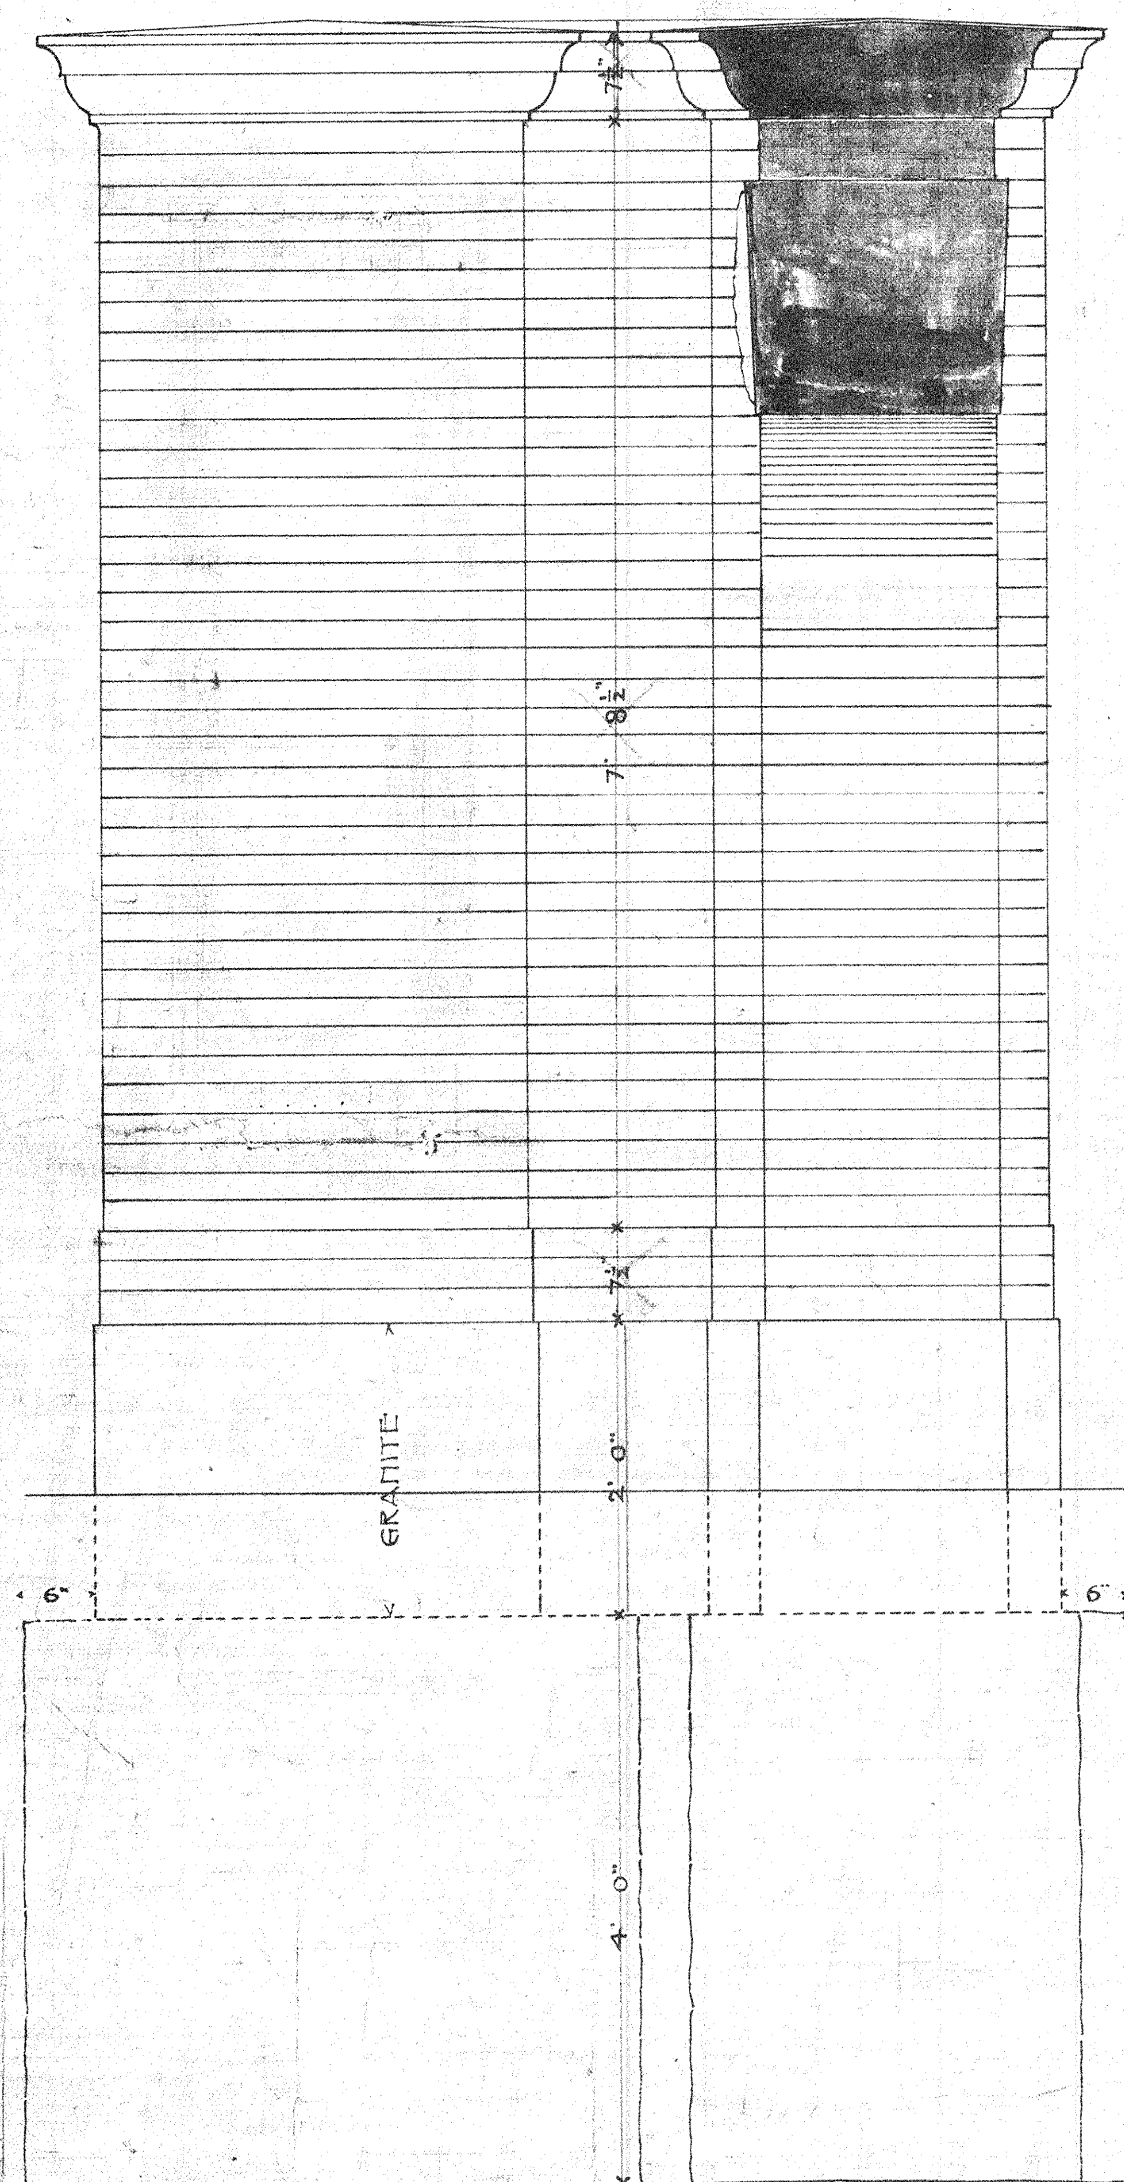

SECTION THROUGH SIDE ENTRANCE  
LOOKING WEST

1429

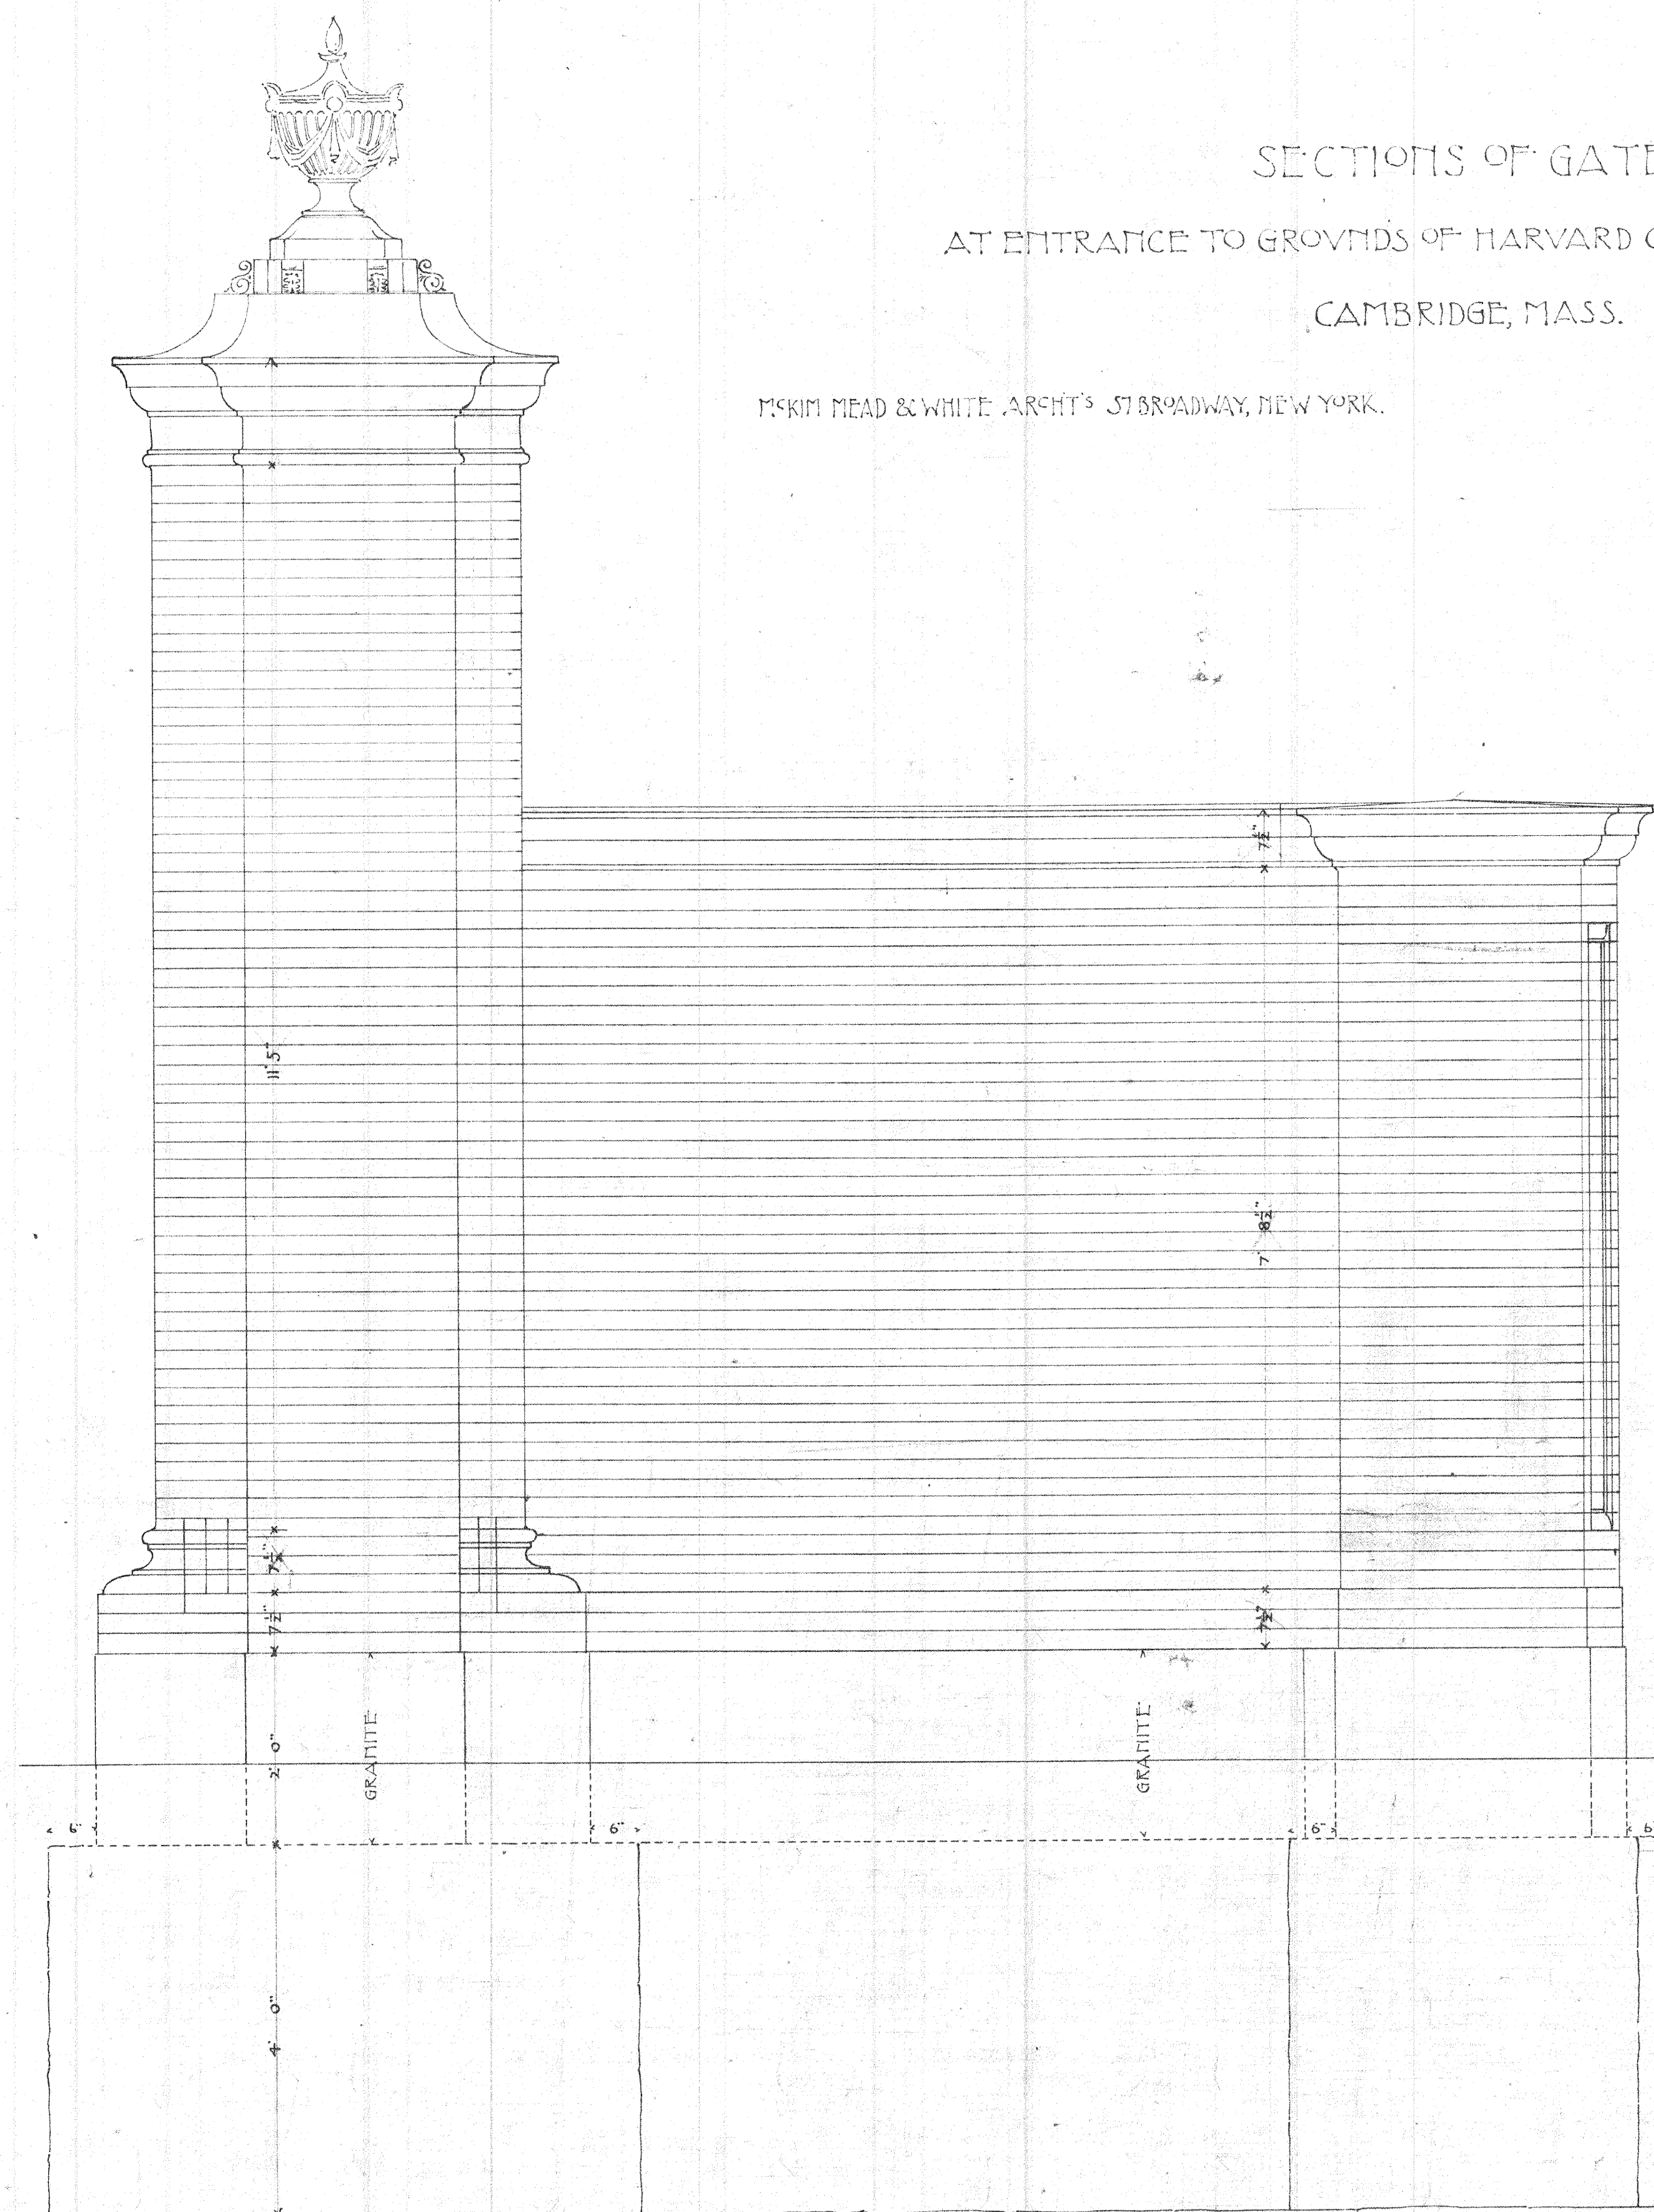

SECTION THROUGH MAIN ENTRANCE  
LOOKING EAST

4

107-44

1429