
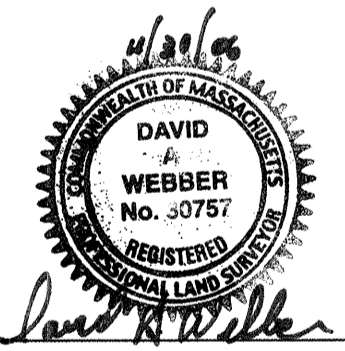
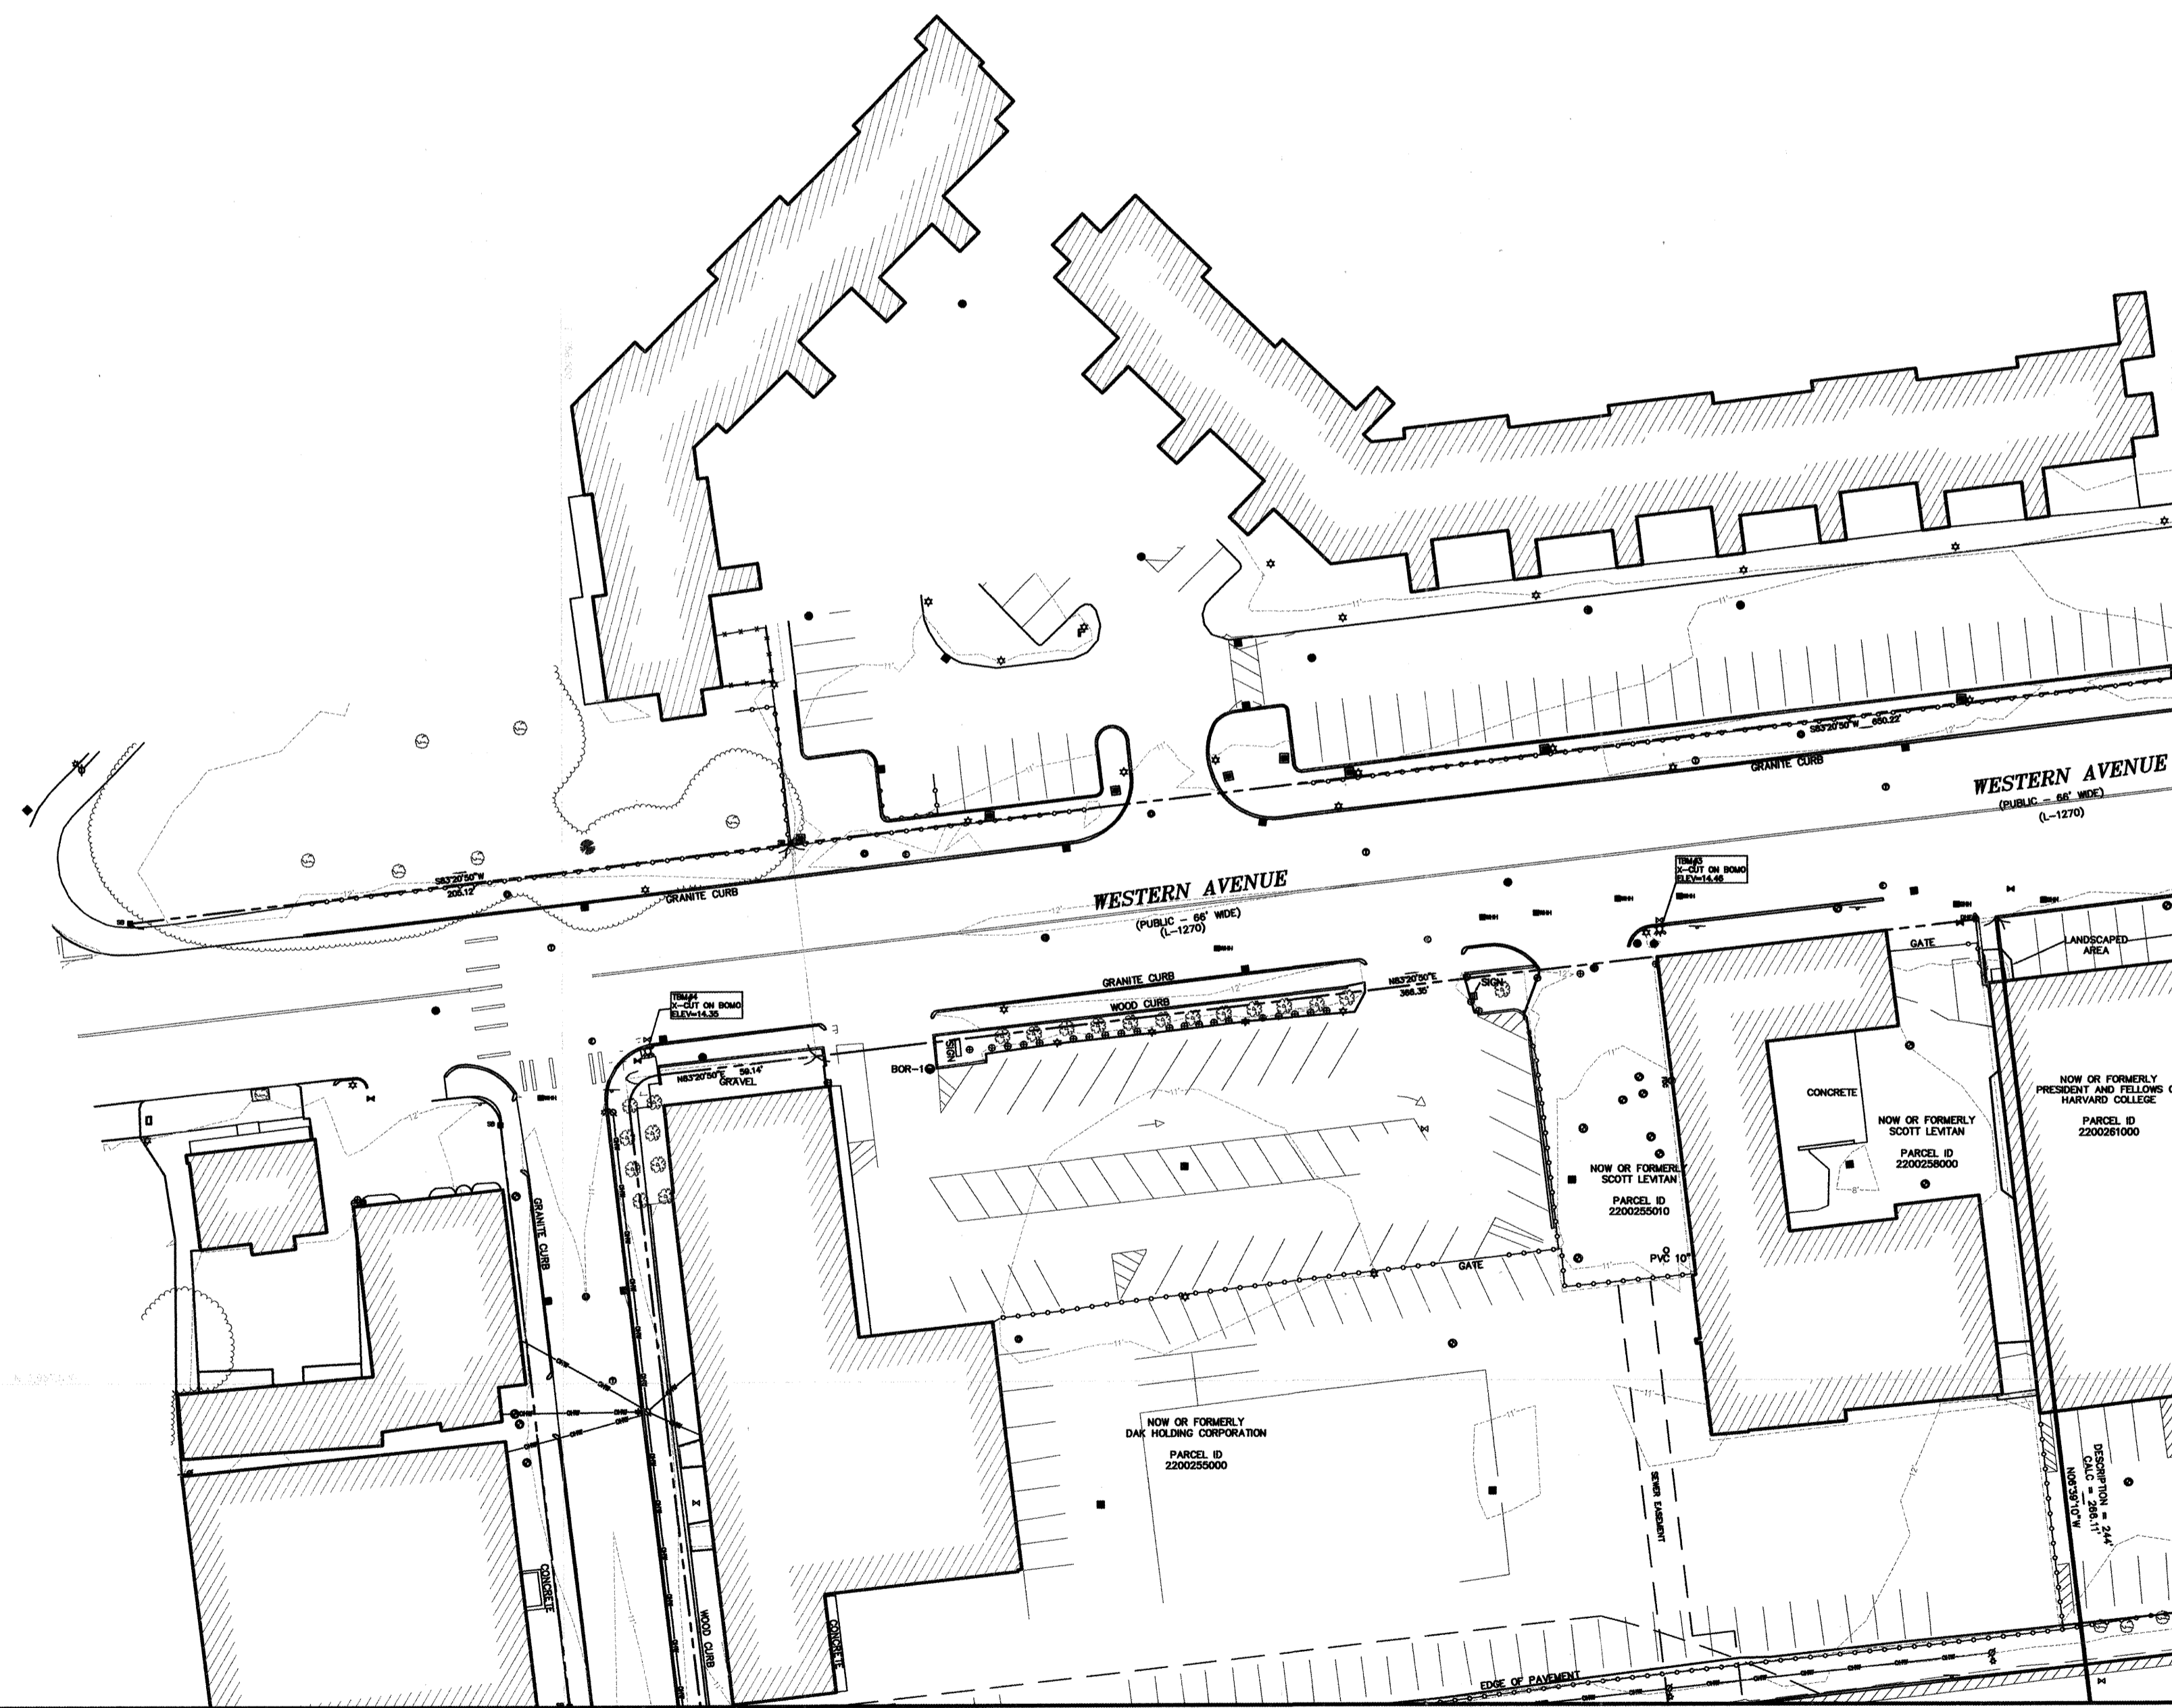


H10	I10	J10	K10		
H11	I11	J11	K11		
H12	I12	J12	K12	L12	M12
H13	I13	J13	K13	L13	M13
H14	I14	J14	K14	L14	M14
H15	I15	J15	K15	L15	M15
H16	I16	J16	K16	L16	M16
H17	I17	J17	K17	L17	M17
H18	I18	J18	K18	L18	M18
H19	I19	J19			


KEY INDEX

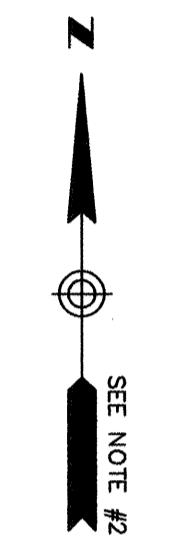

DAVID A. WEBBER, P.L.S.  
PROJECT MANAGER  
REG. NO. 30757  
CHAS. H. SELLS, INC.

**EXISTING CONDITIONS SURVEY**  
FIRST SCIENCE CENTER  
WESTERN AVENUE  
ALLSTON, MA.  
PREPARED FOR  
HARVARD UNIVERSITY  
ALLSTON DEVELOPMENT GROUP

**CHAS. H. SELLS, INC.**  
90 WINDOW STREET (REAR)  
ALLSTON, MASSACHUSETTS, 02134  
CONSULTING ENGINEERS, SURVEYORS  
& PHOTOGRAMMETRISTS

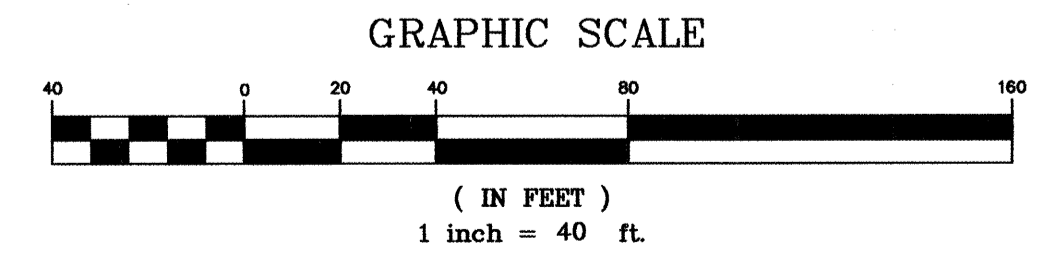

Scale 1"=40'	Date NOVEMBER 30, 2006	Job No. 063089
Drawn By BH & LM	Sheet No. 3 OF 10	Panel No. <b>S-J15</b>
Surveyed By MS & MCS		
Checked By DAW		
Book No. A/B1		

063089-2.dwg