


TITLE SECTIONS THRU
 NEW WING
 SCALE: 1/4"=1'-0"
 WORK NO. 276 DRAWING NO. 5
 DATE JUNE 13, 1928 CORRECTED TO ~~1928~~
 FAITH BENIS ARCHITECT
 FROST & RAYMOND ASSOCIATES
 3 BOYLSTON ST. CAMBRIDGE, MASS.

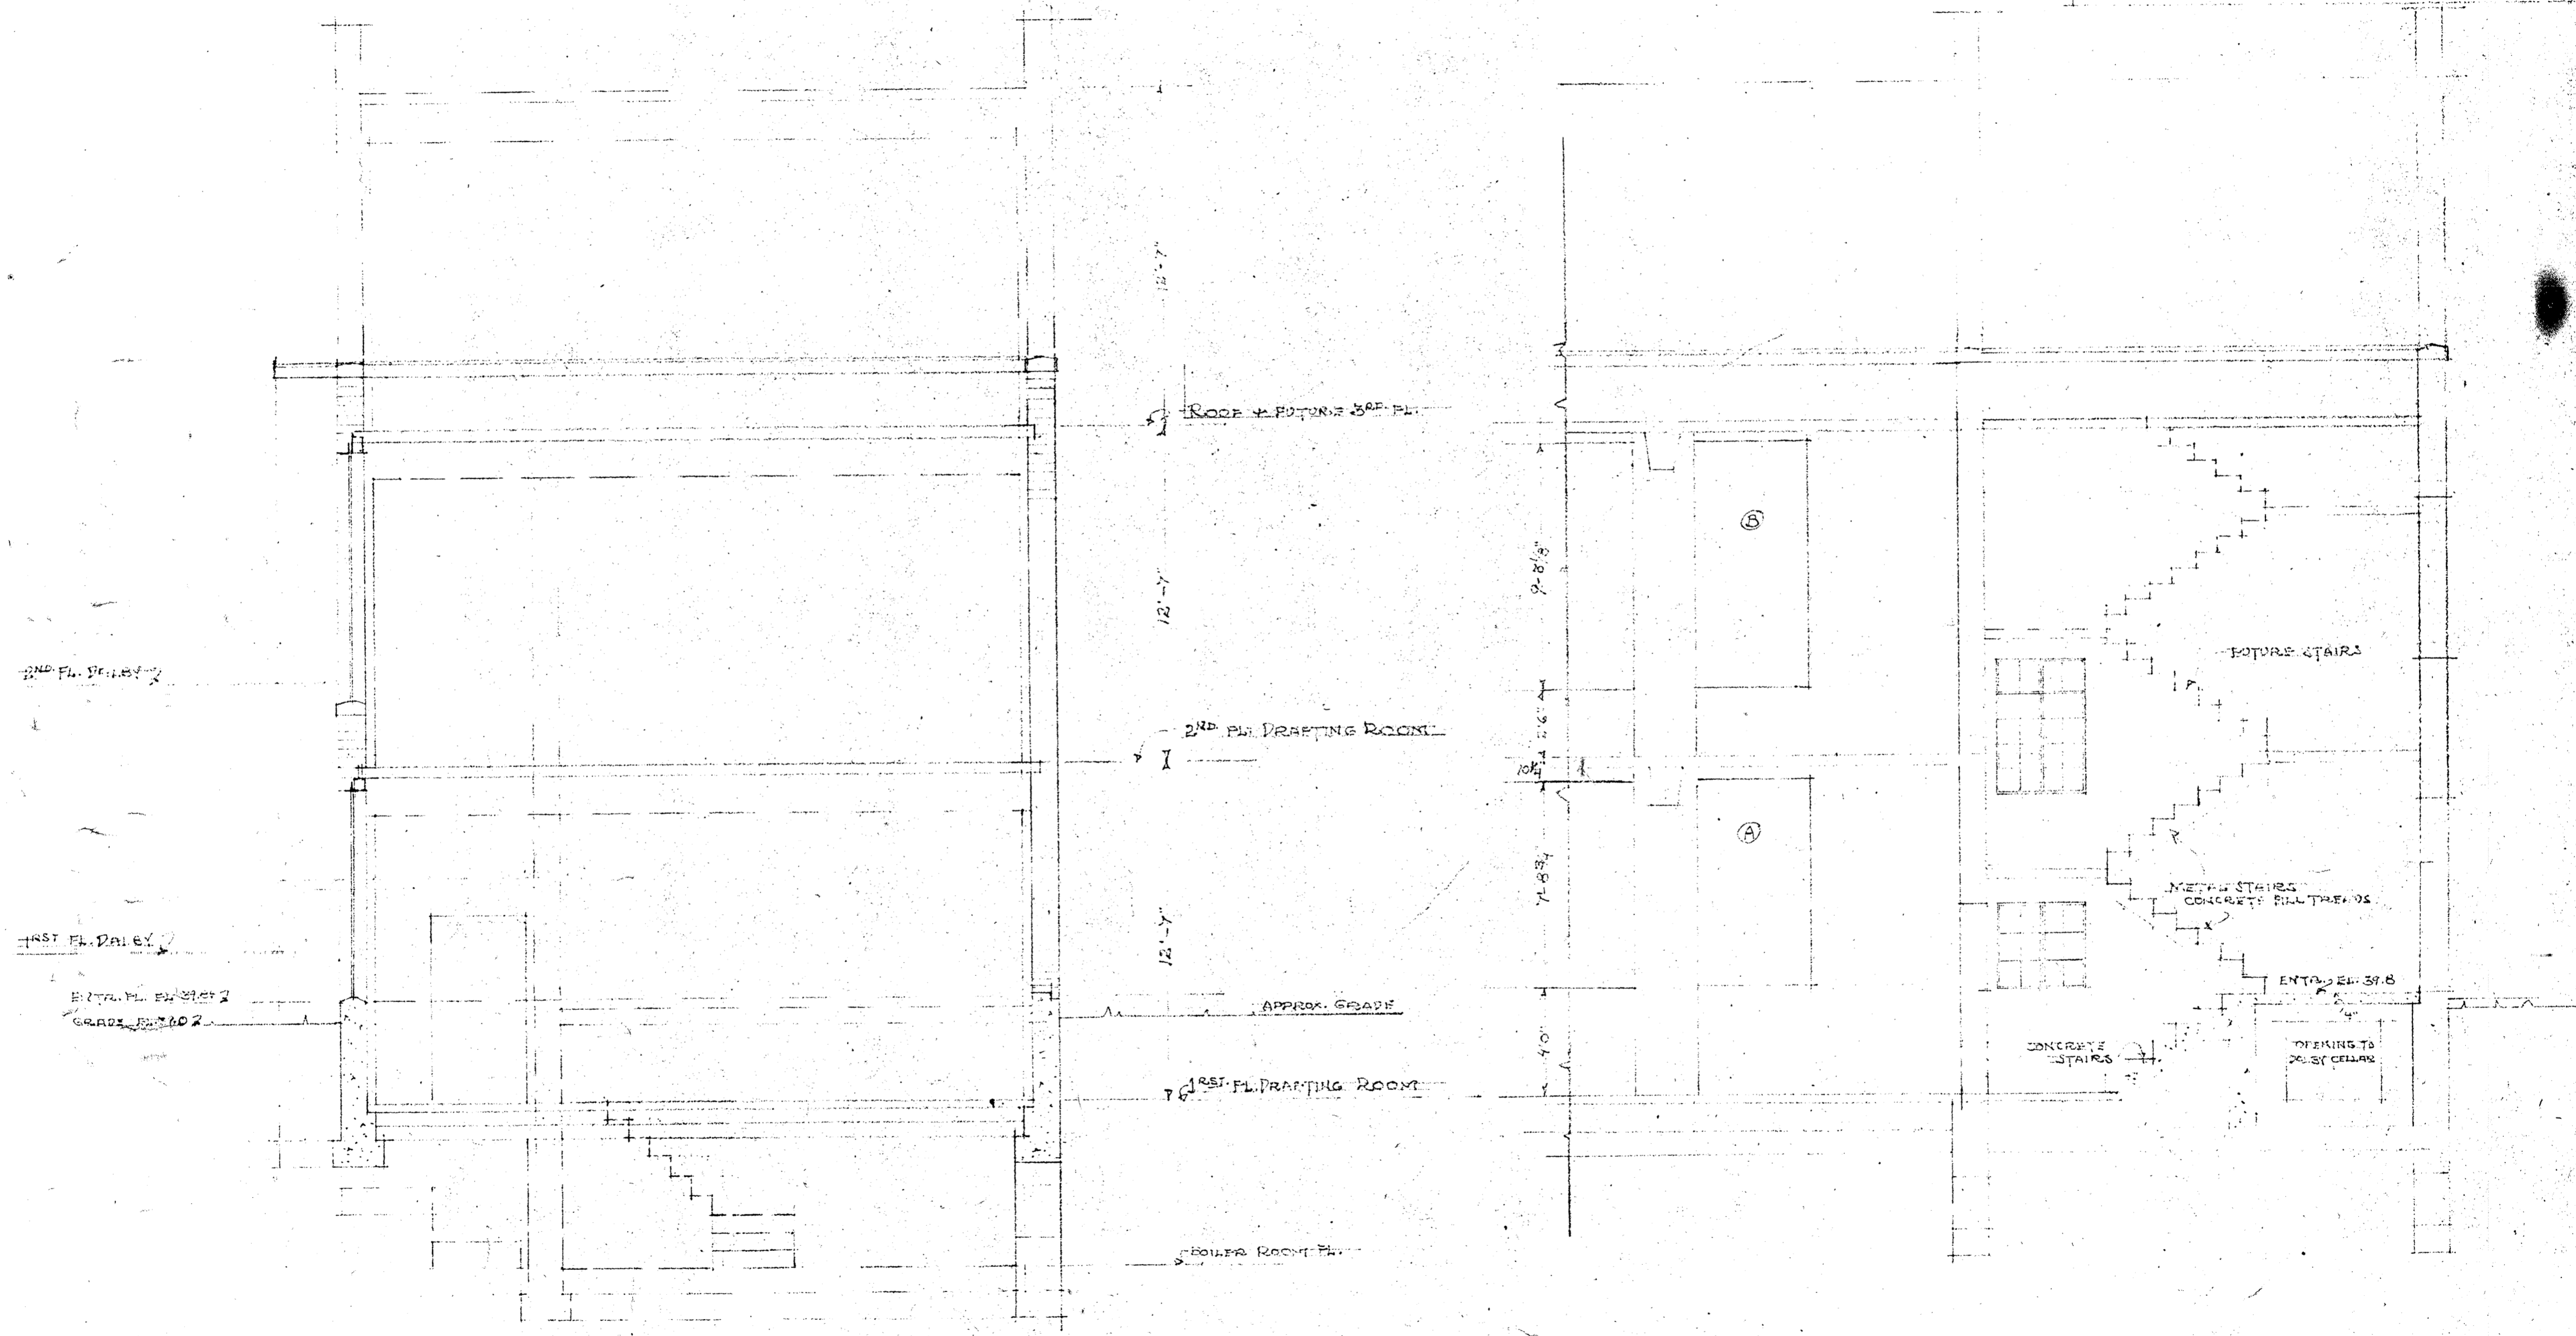

SECTION A-A

SECTION B-B

5

377-0008