


WEST ELEVATION

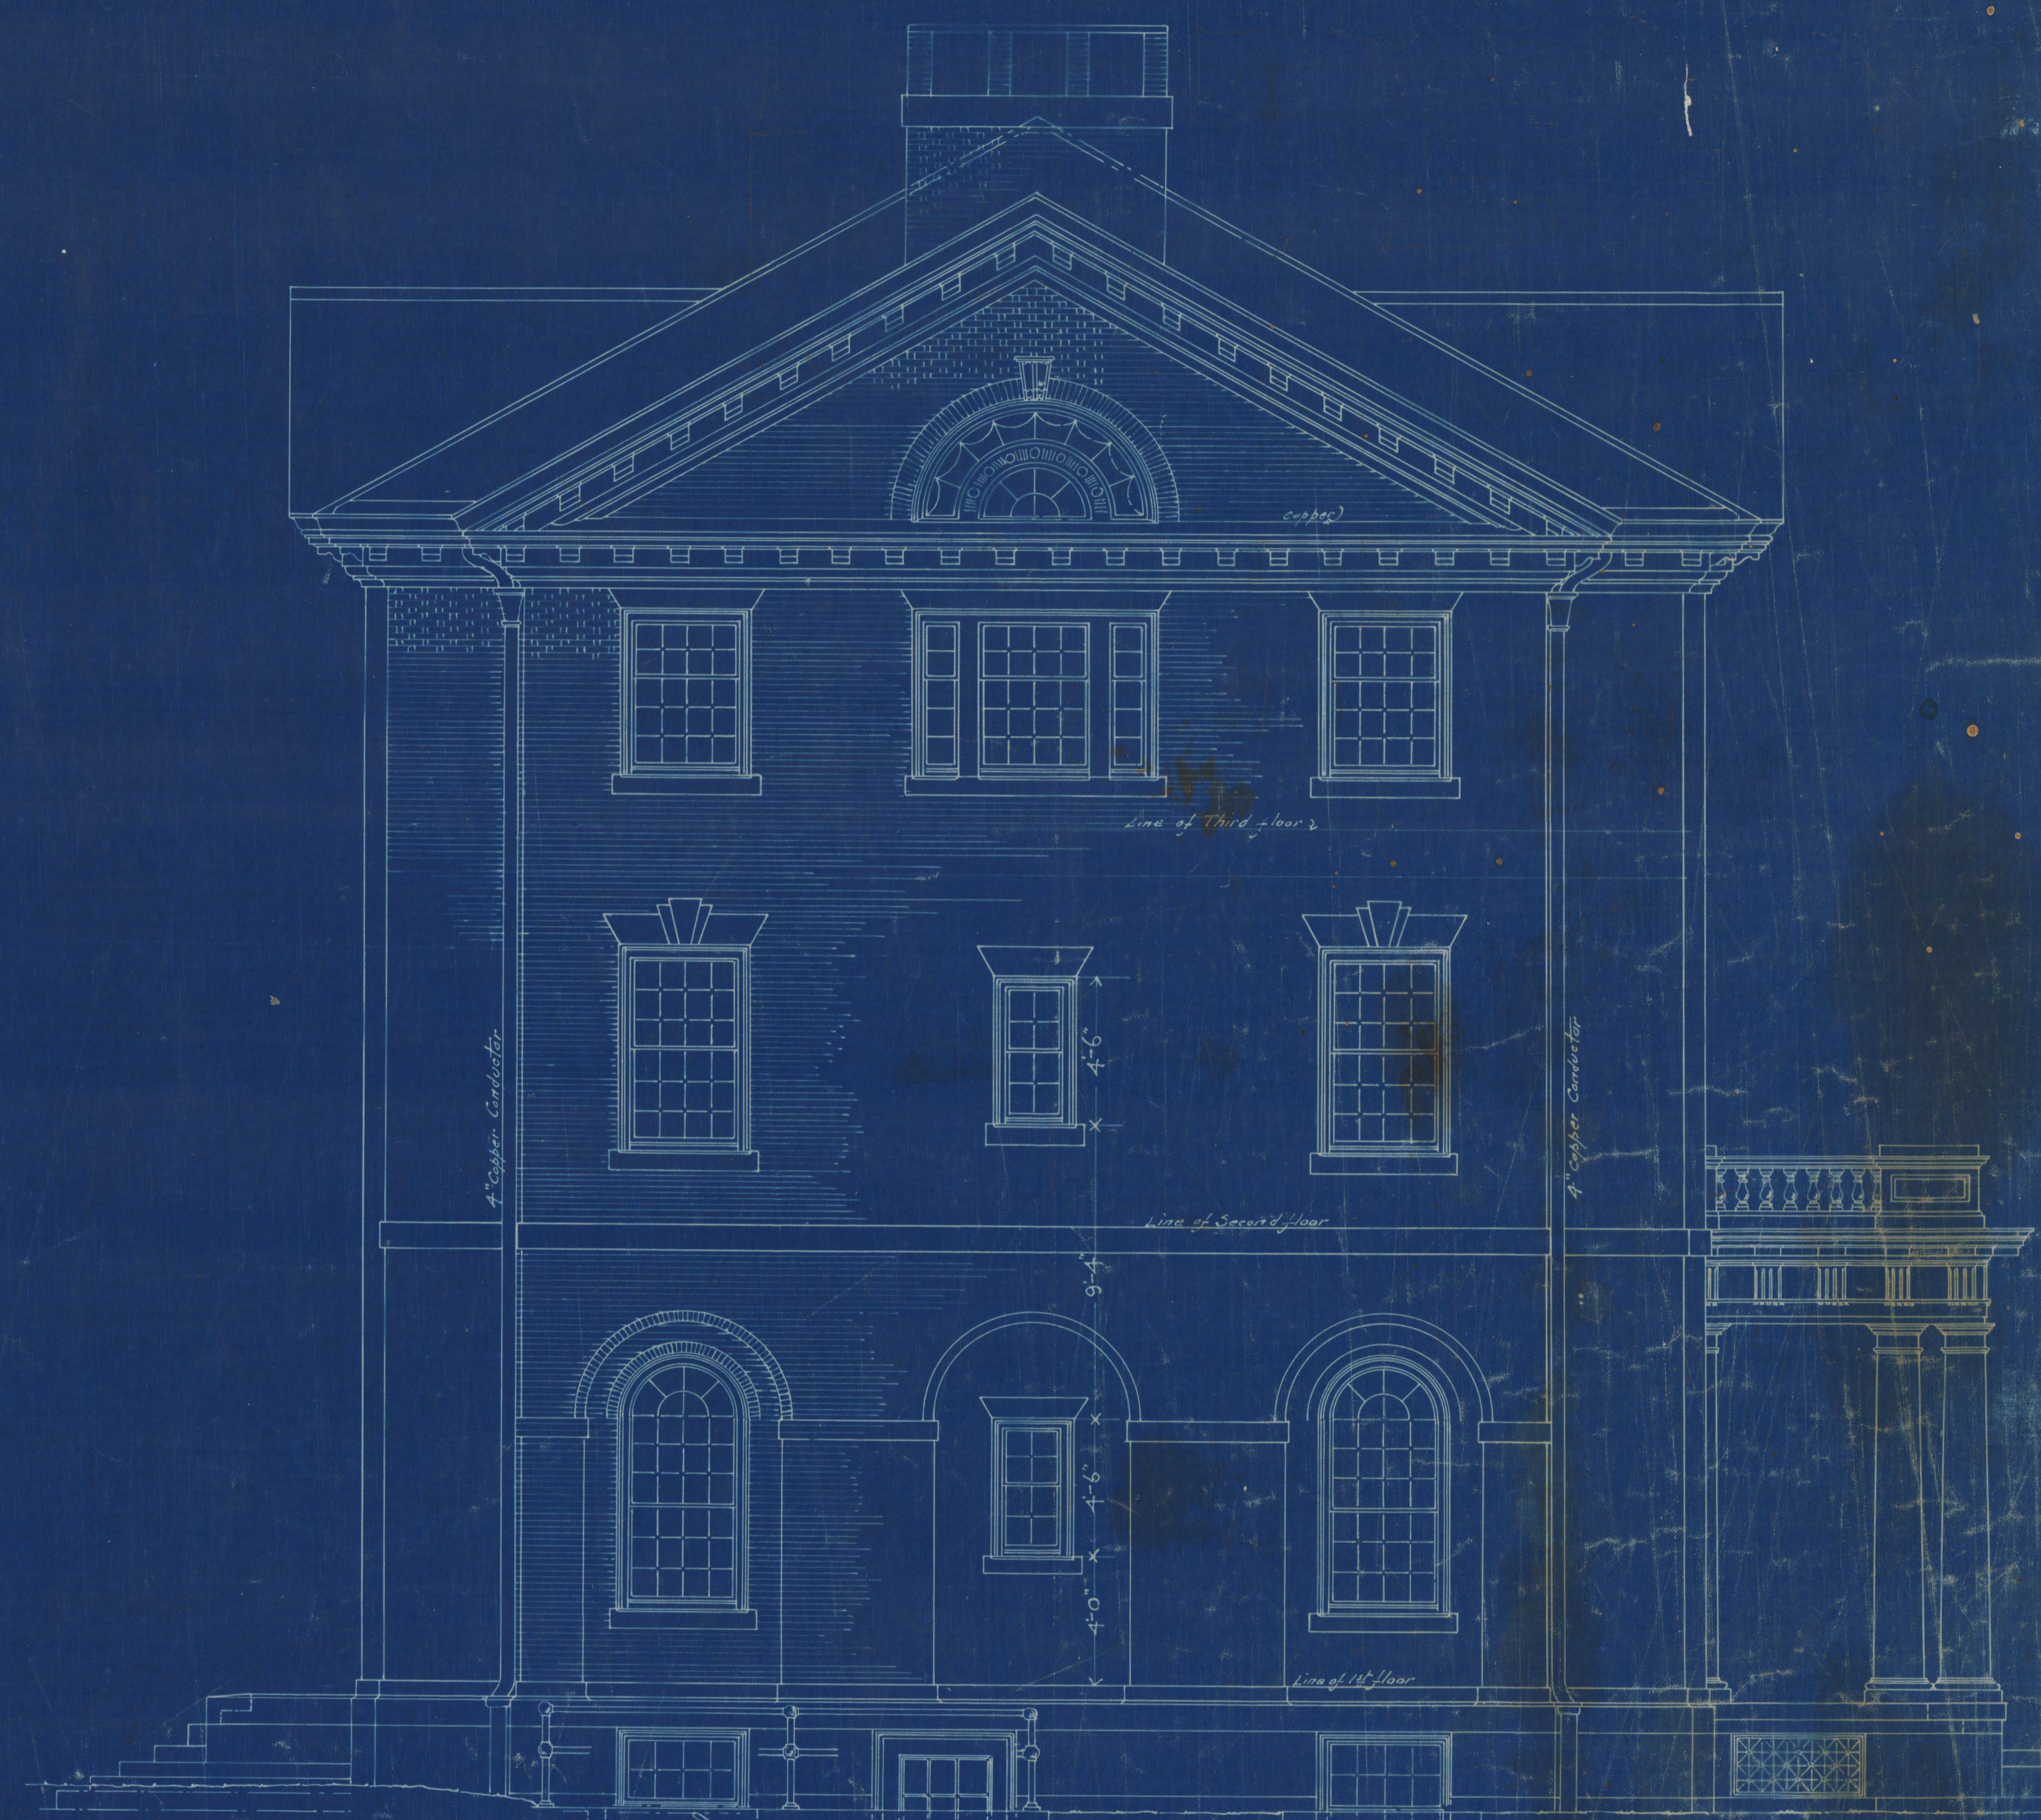

EAST ELEVATION

PHILLIPS * BROOKS * HOWSE * HARVARD * UNIVERSITY
CAMBRIDGE * MASSACHUSETTS
SCALE - FOUR FEET TO ONE INCH

7

Return To
A.W. LONGFELLOW JR.
ARCHITECT
Tremont Building Boston, Mass.

225.0020