


N.B.
This end of West Wall to be built to its ENTIRE HEIGHT to bond in future addition to this building. See 3/4 in. scale drawing given later.

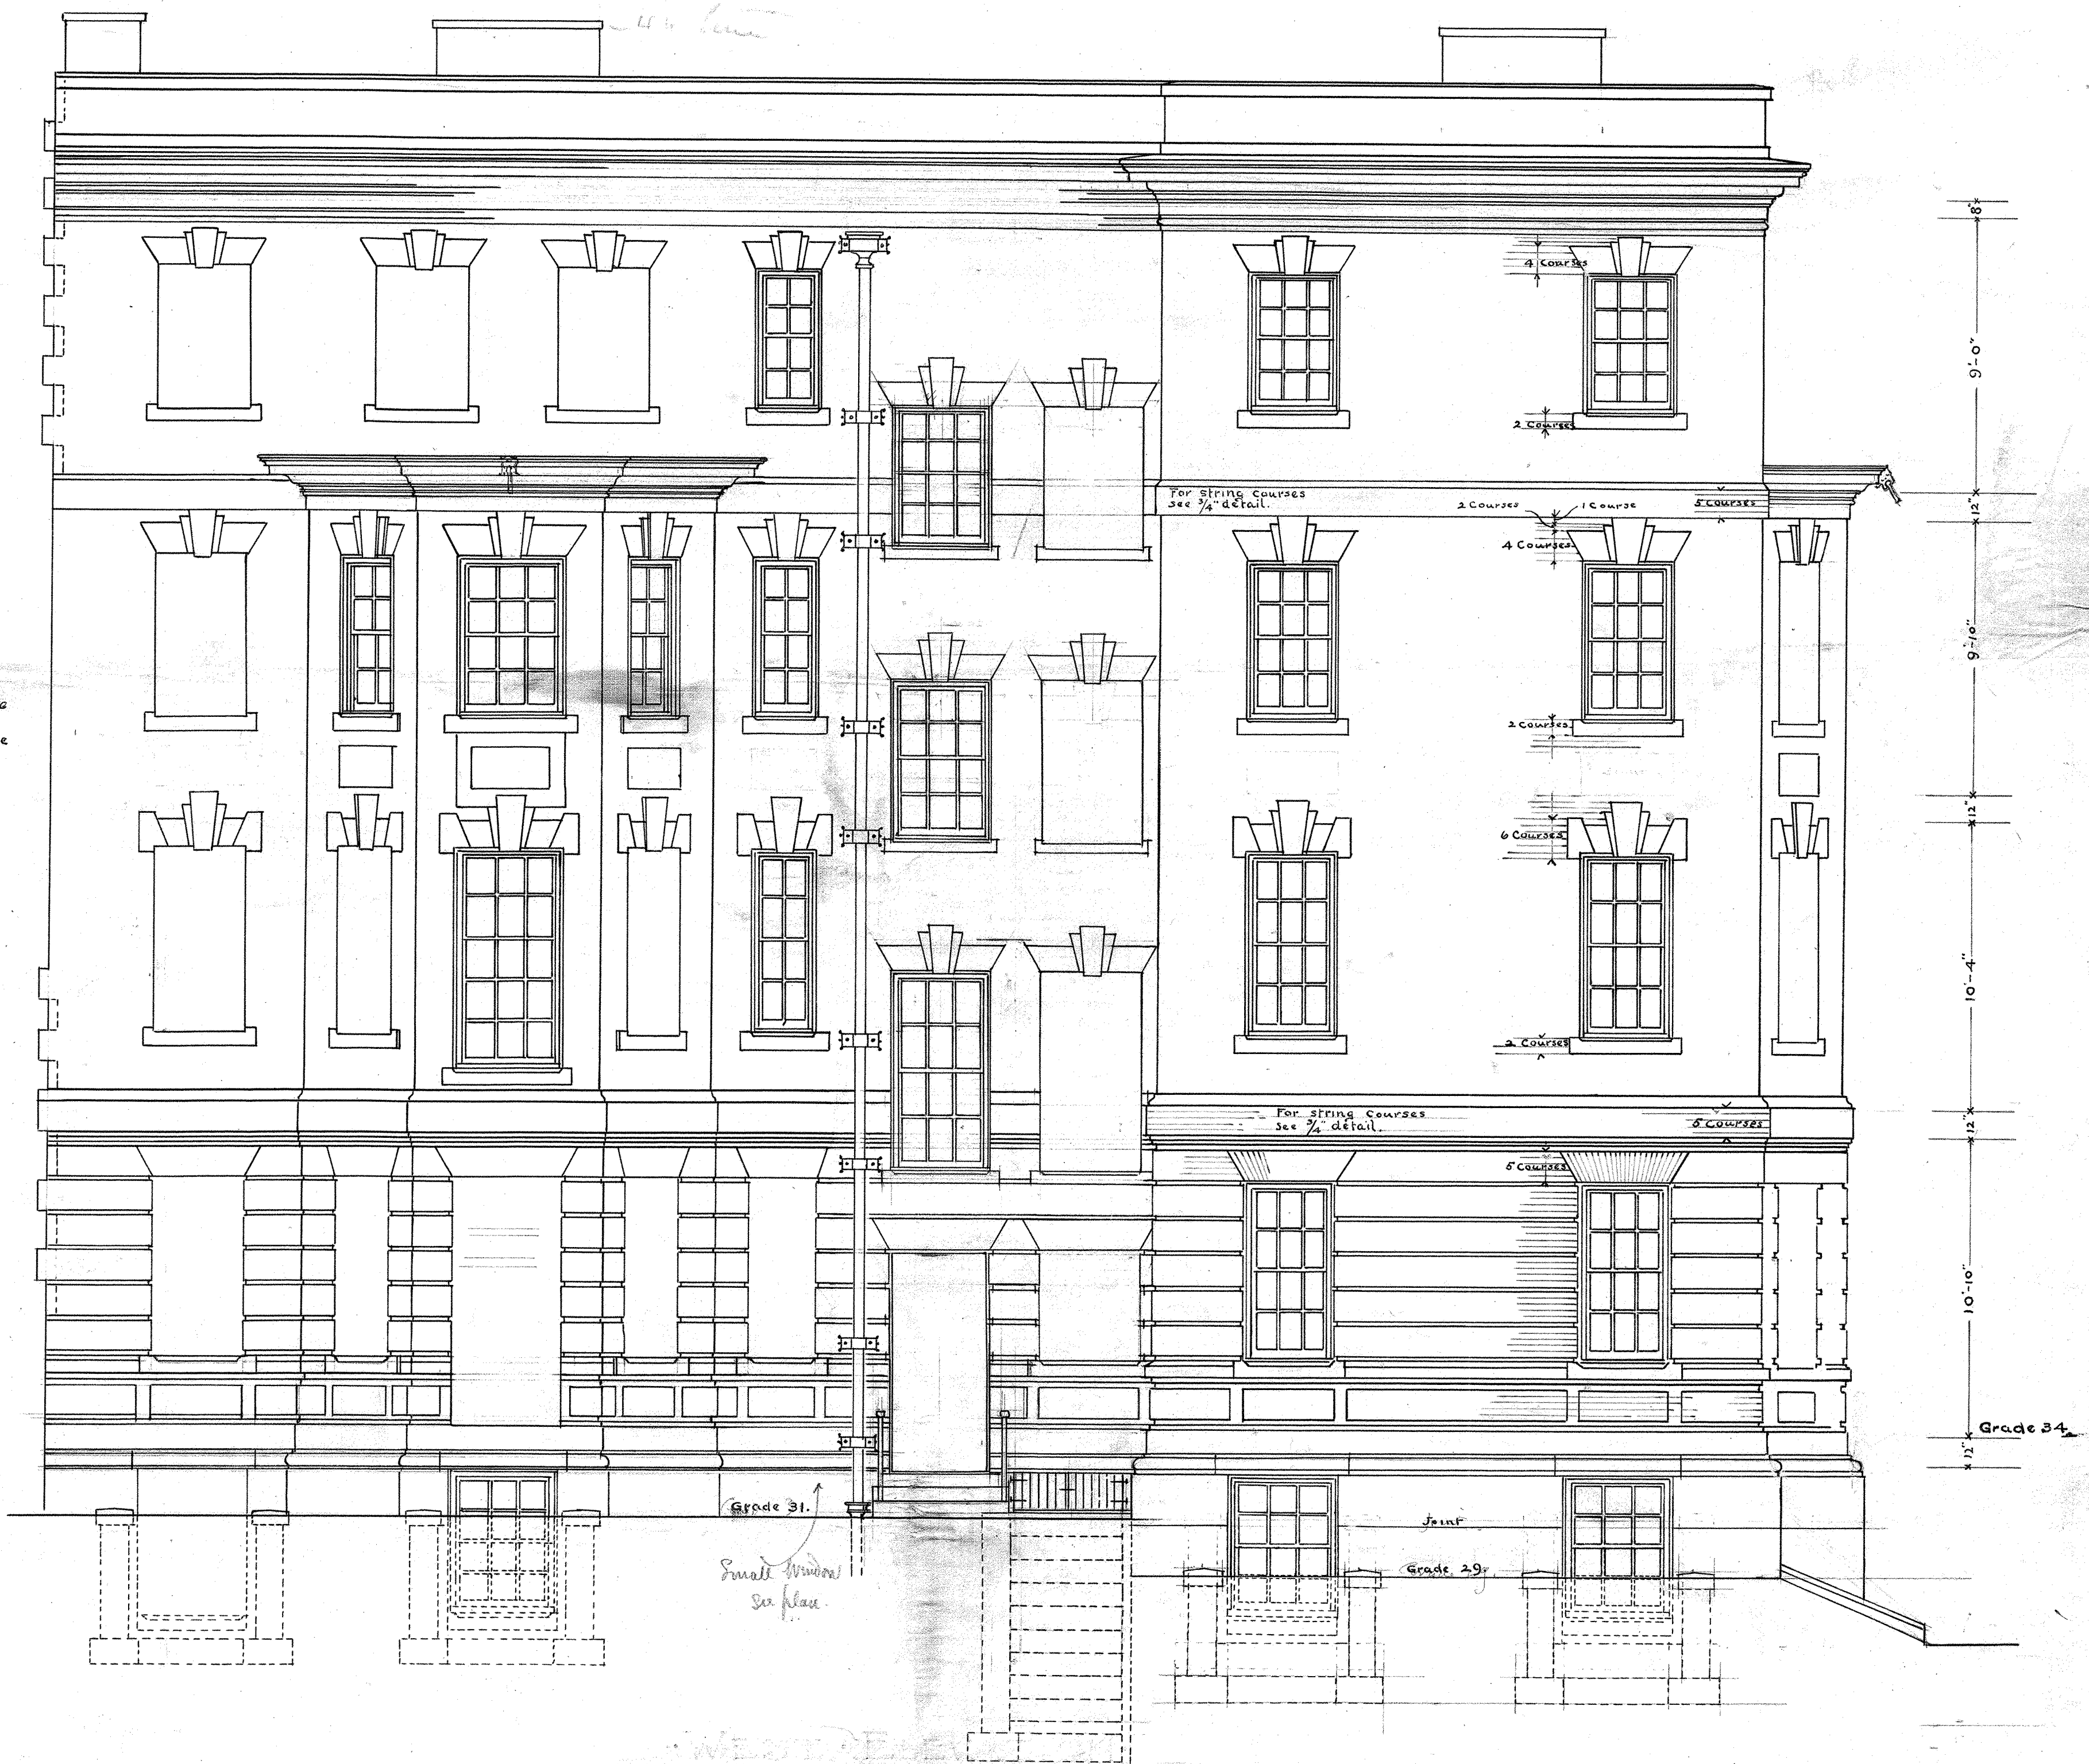

• WEST • ELEVATION •

SCALE $\frac{1}{4}$ " = 1'-0"

• DORMITORY •
BOW STREET
CAMBRIDGE, MASS.
FOR
C.D. WETMORE, ESQ.

John Howe, Archt.
156 Fifth Ave. N.Y.

910E-584
915-494
915-494