


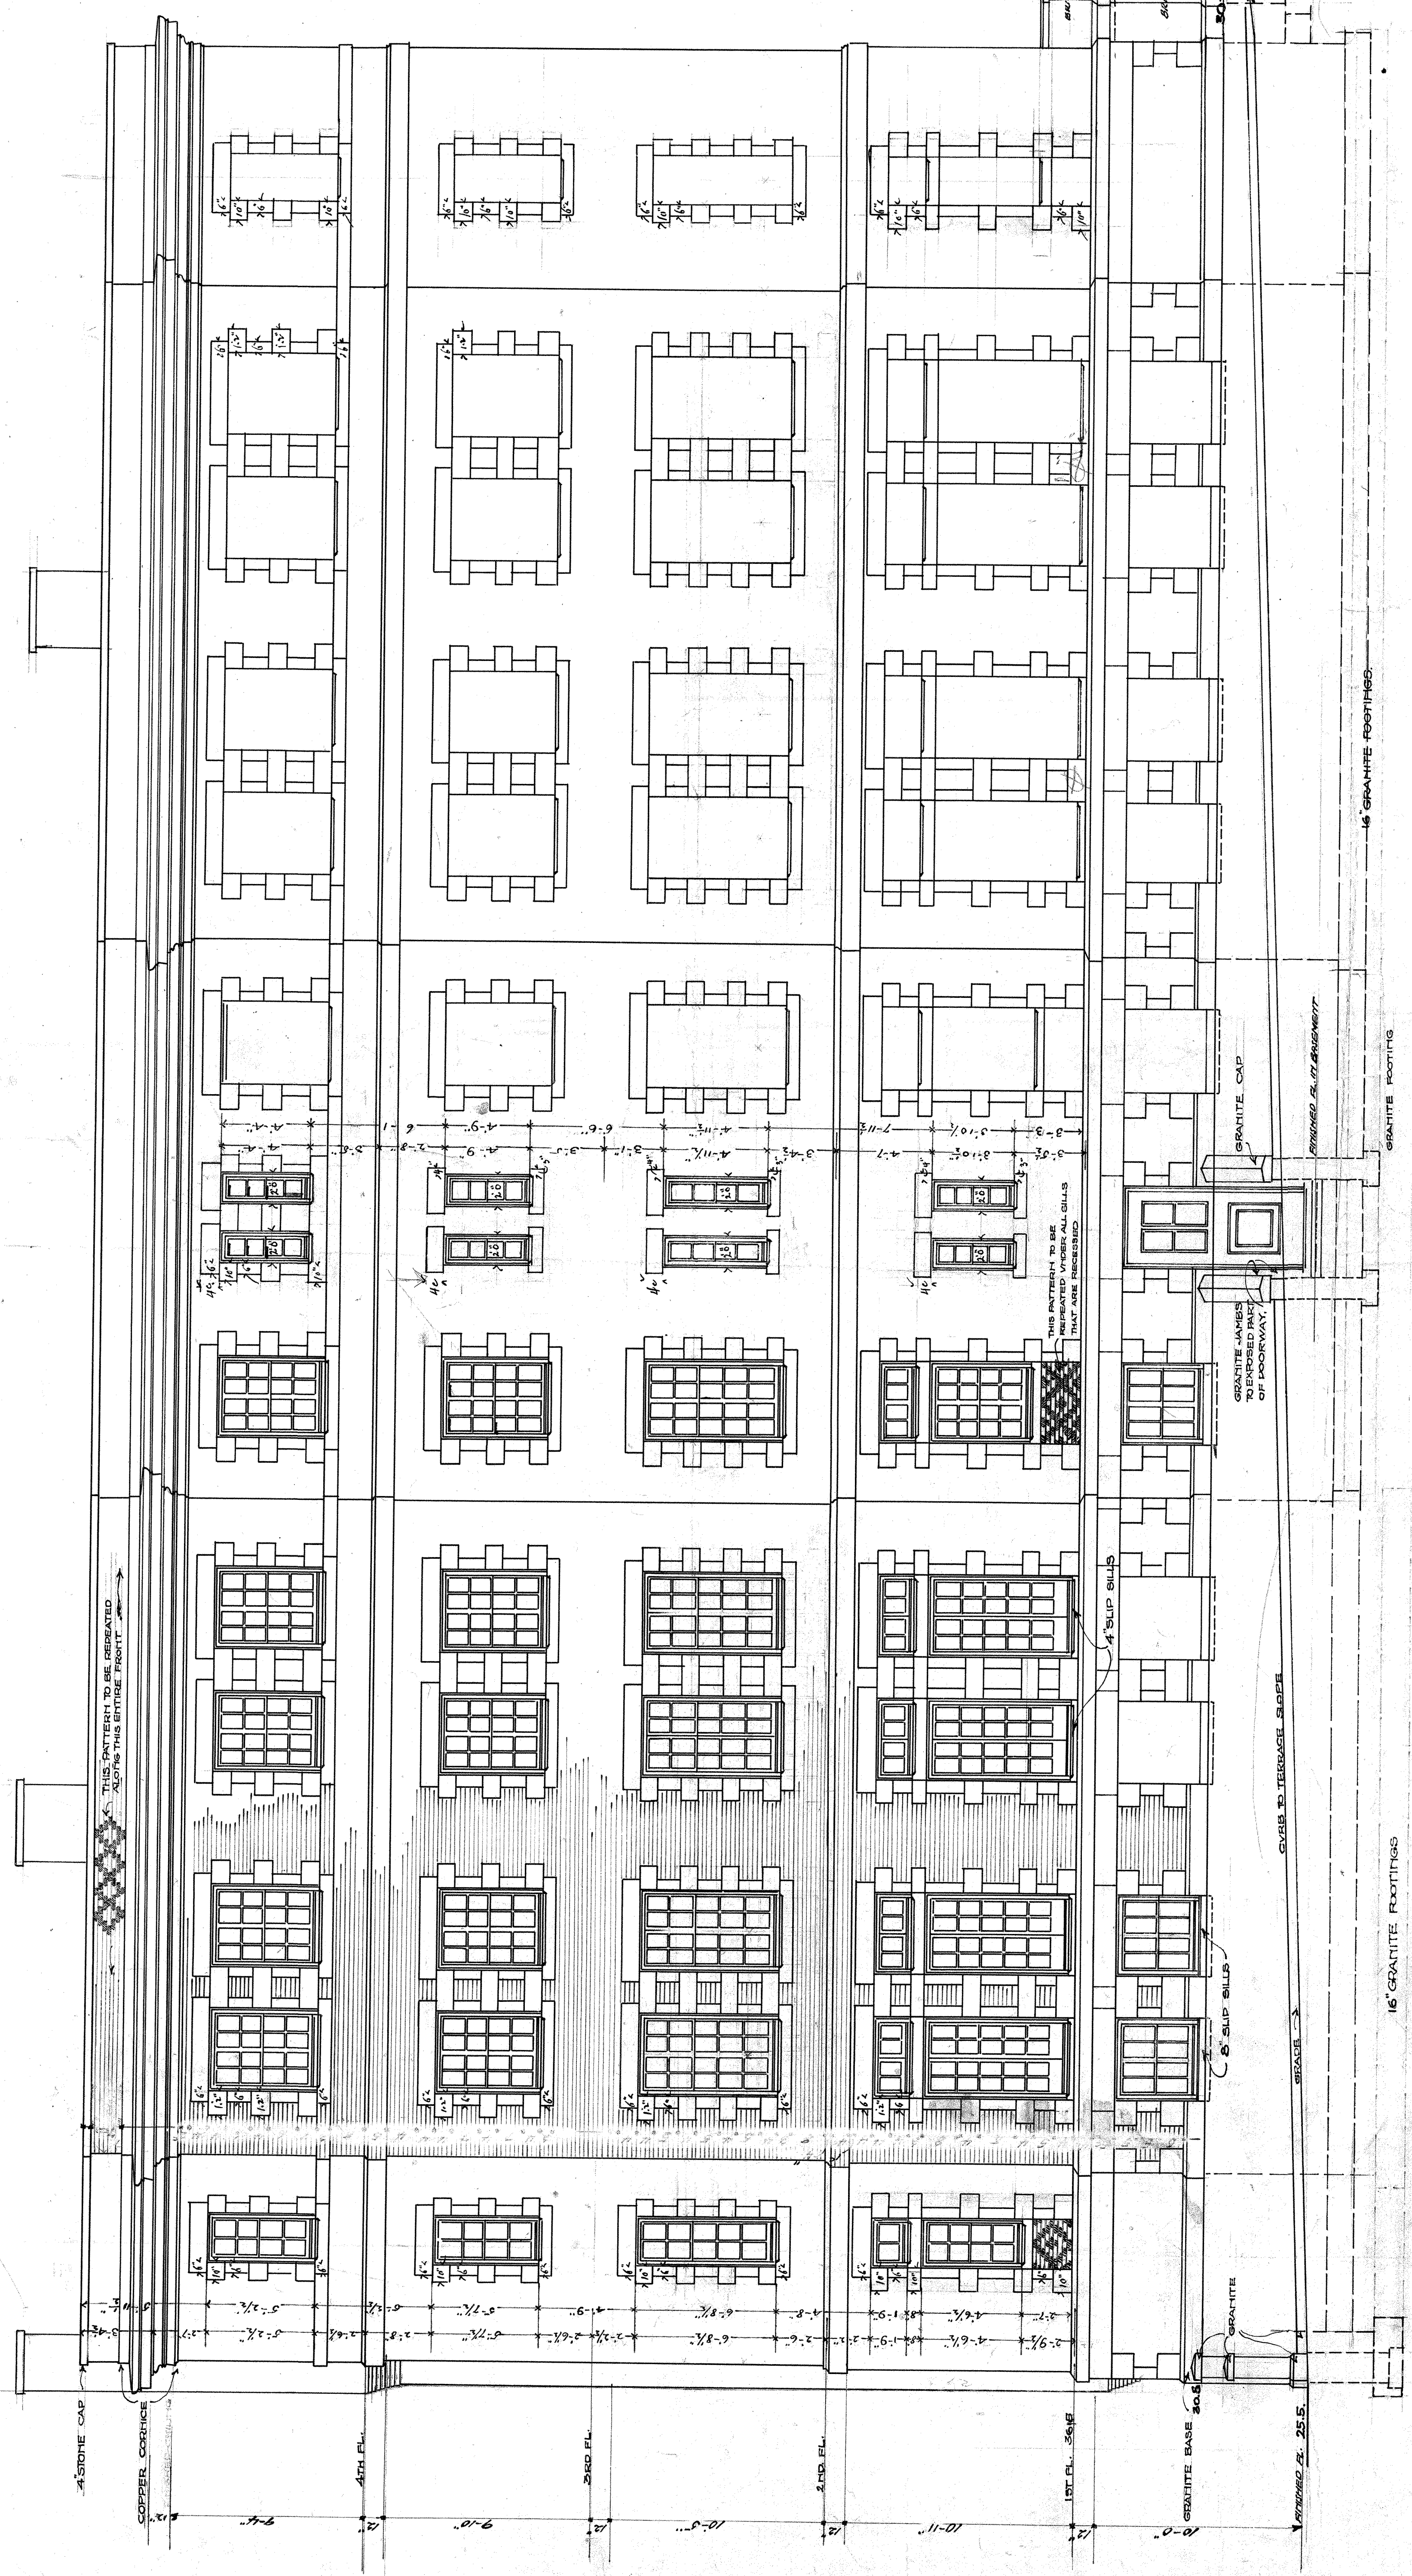

John E. Howe, Archt.
103 Fifth Ave. N.Y.
John E. Howe, Archt.
3 West 42 St. N.Y. City.

SOUTH ELEVATION
SCALE $\frac{1}{4}'' = 1'-0''$

DORMITORY
BOW STREET
CAMBRIDGE MASS.
COWENMORE ESQ.

No. 7.