


3 Paper Blue

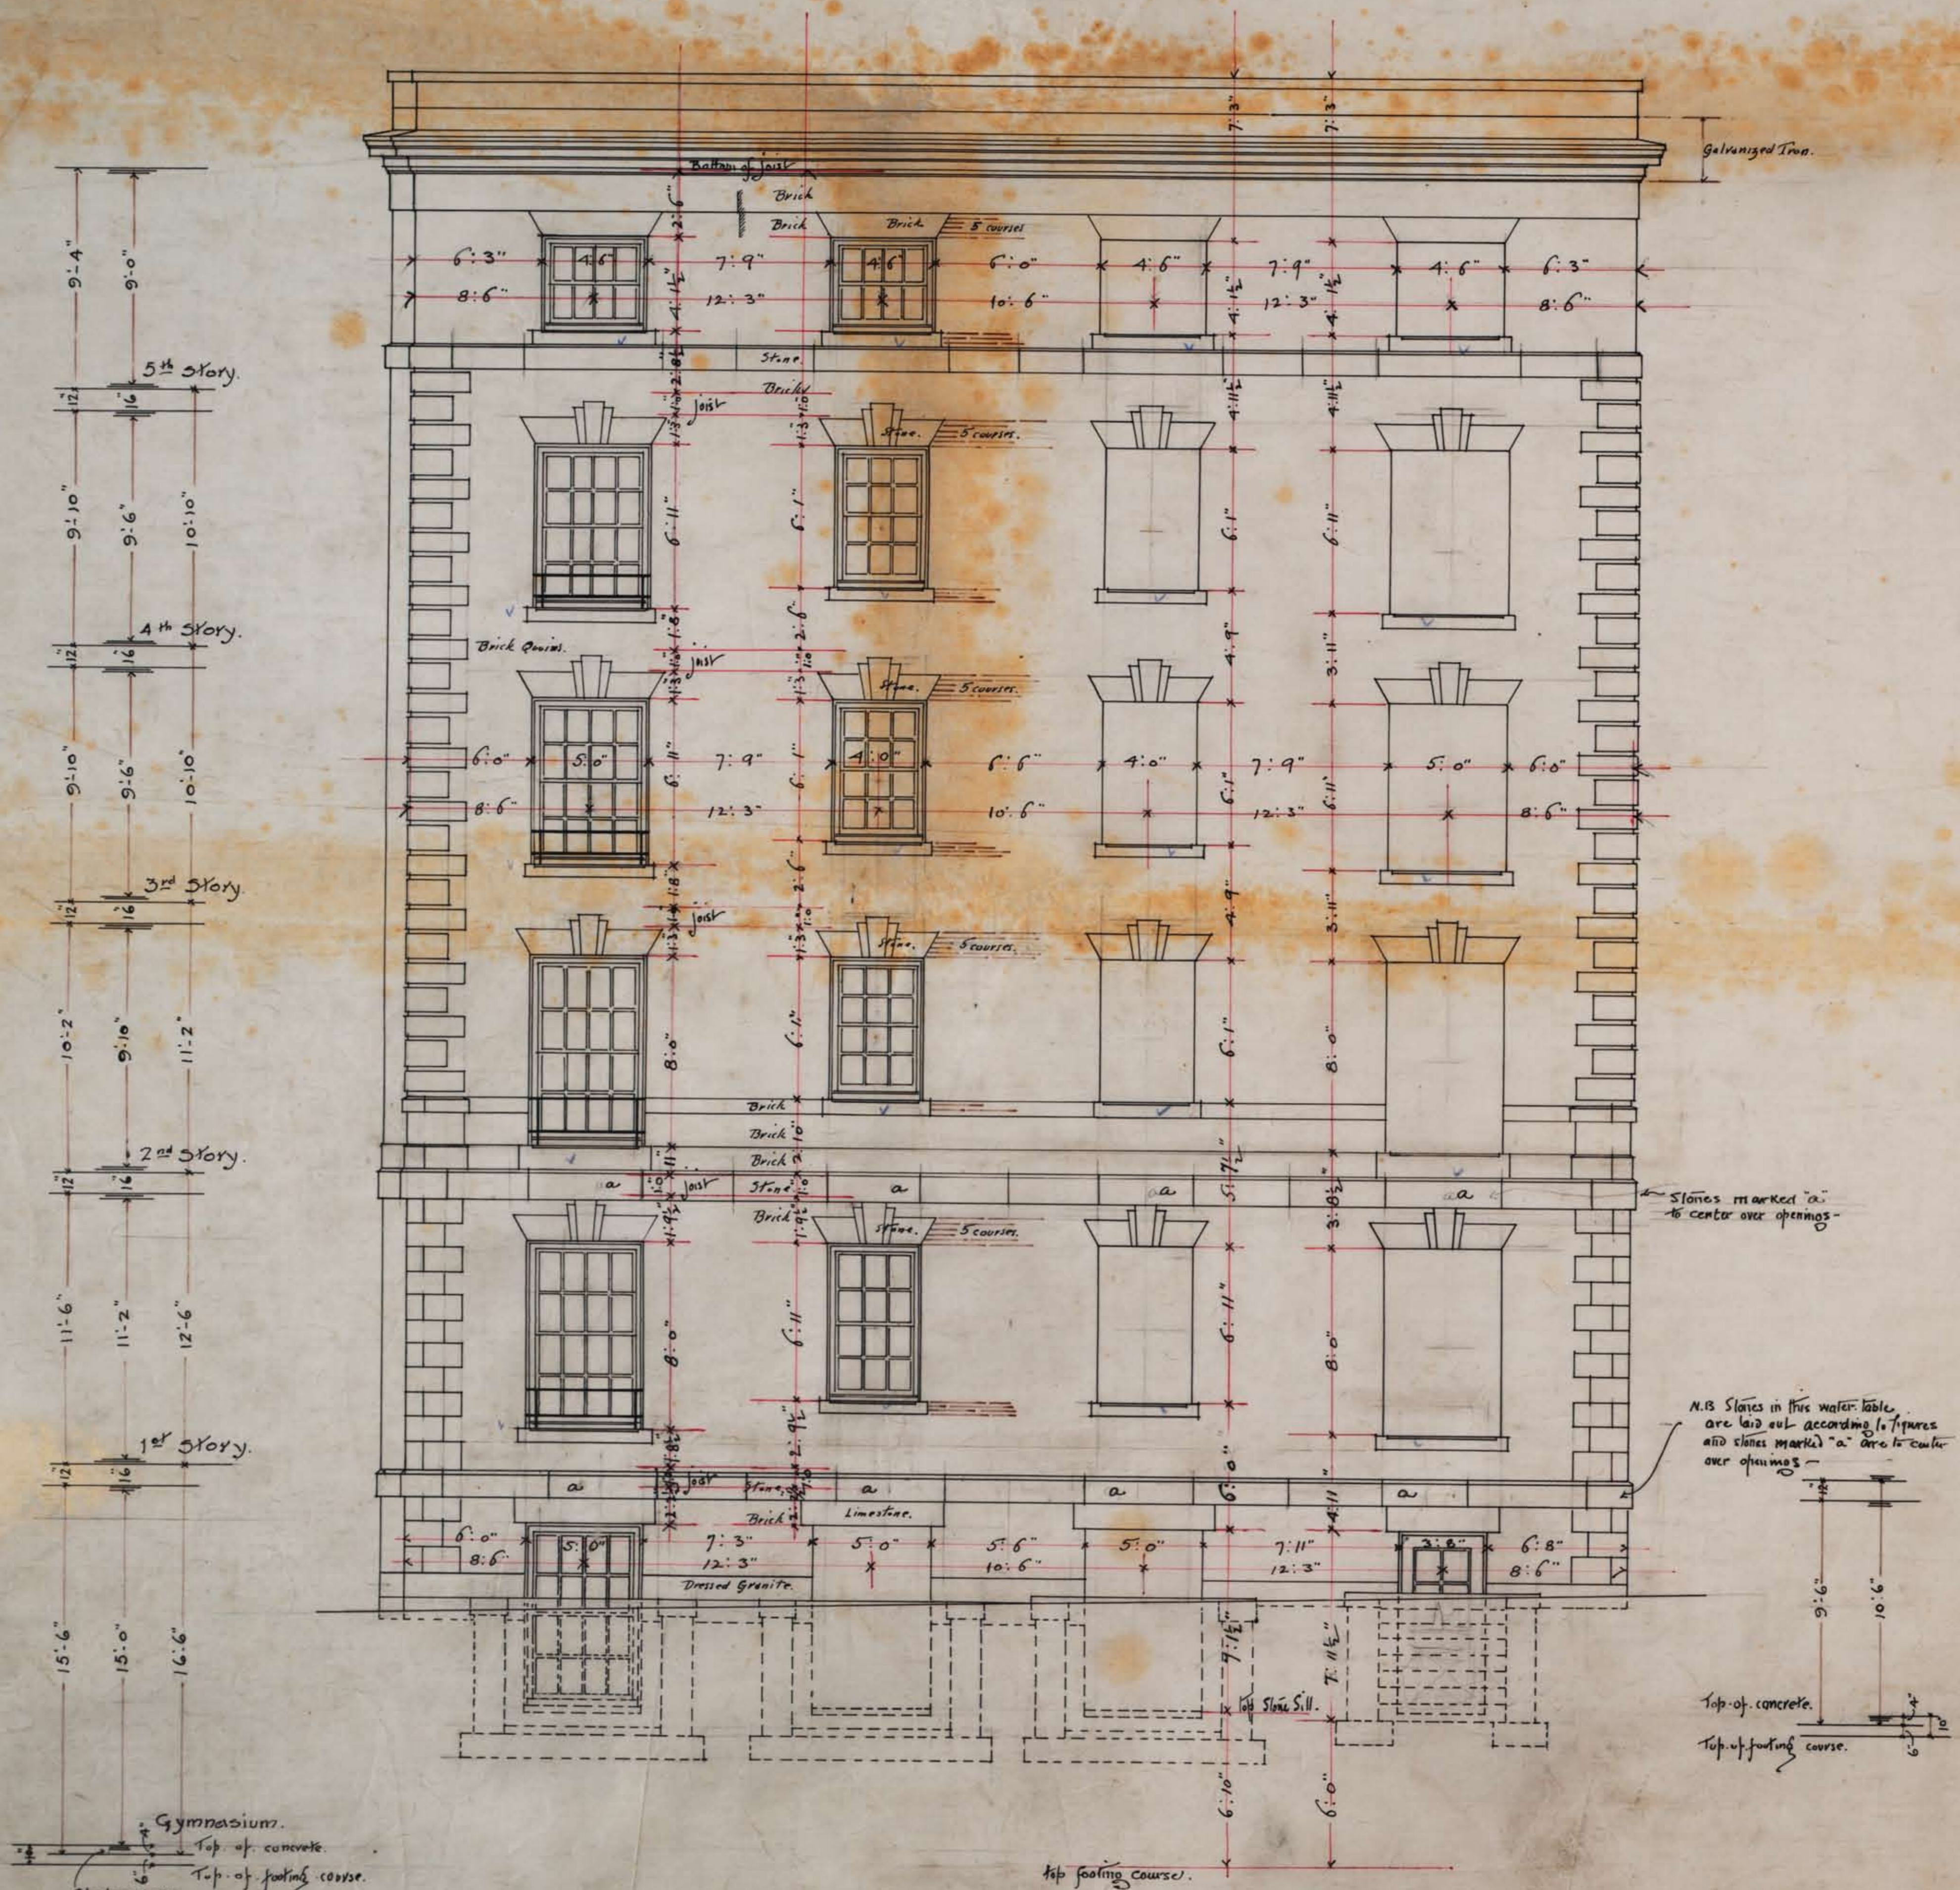

East Elevation

Scale 1/4" = 1.0"

John E. Howe, Archt.
53 Broadway, N.Y. City

Claverly Hall West,
Cambridge, Mass.
For C. D. Wetmore Esq.

C.L. #1
916-13
916