


ELEVATION
TERRACE AND GATE FOR CLASS OF 1880
HARVARD UNIVERSITY
SCALE 1/4" = 1'-0"

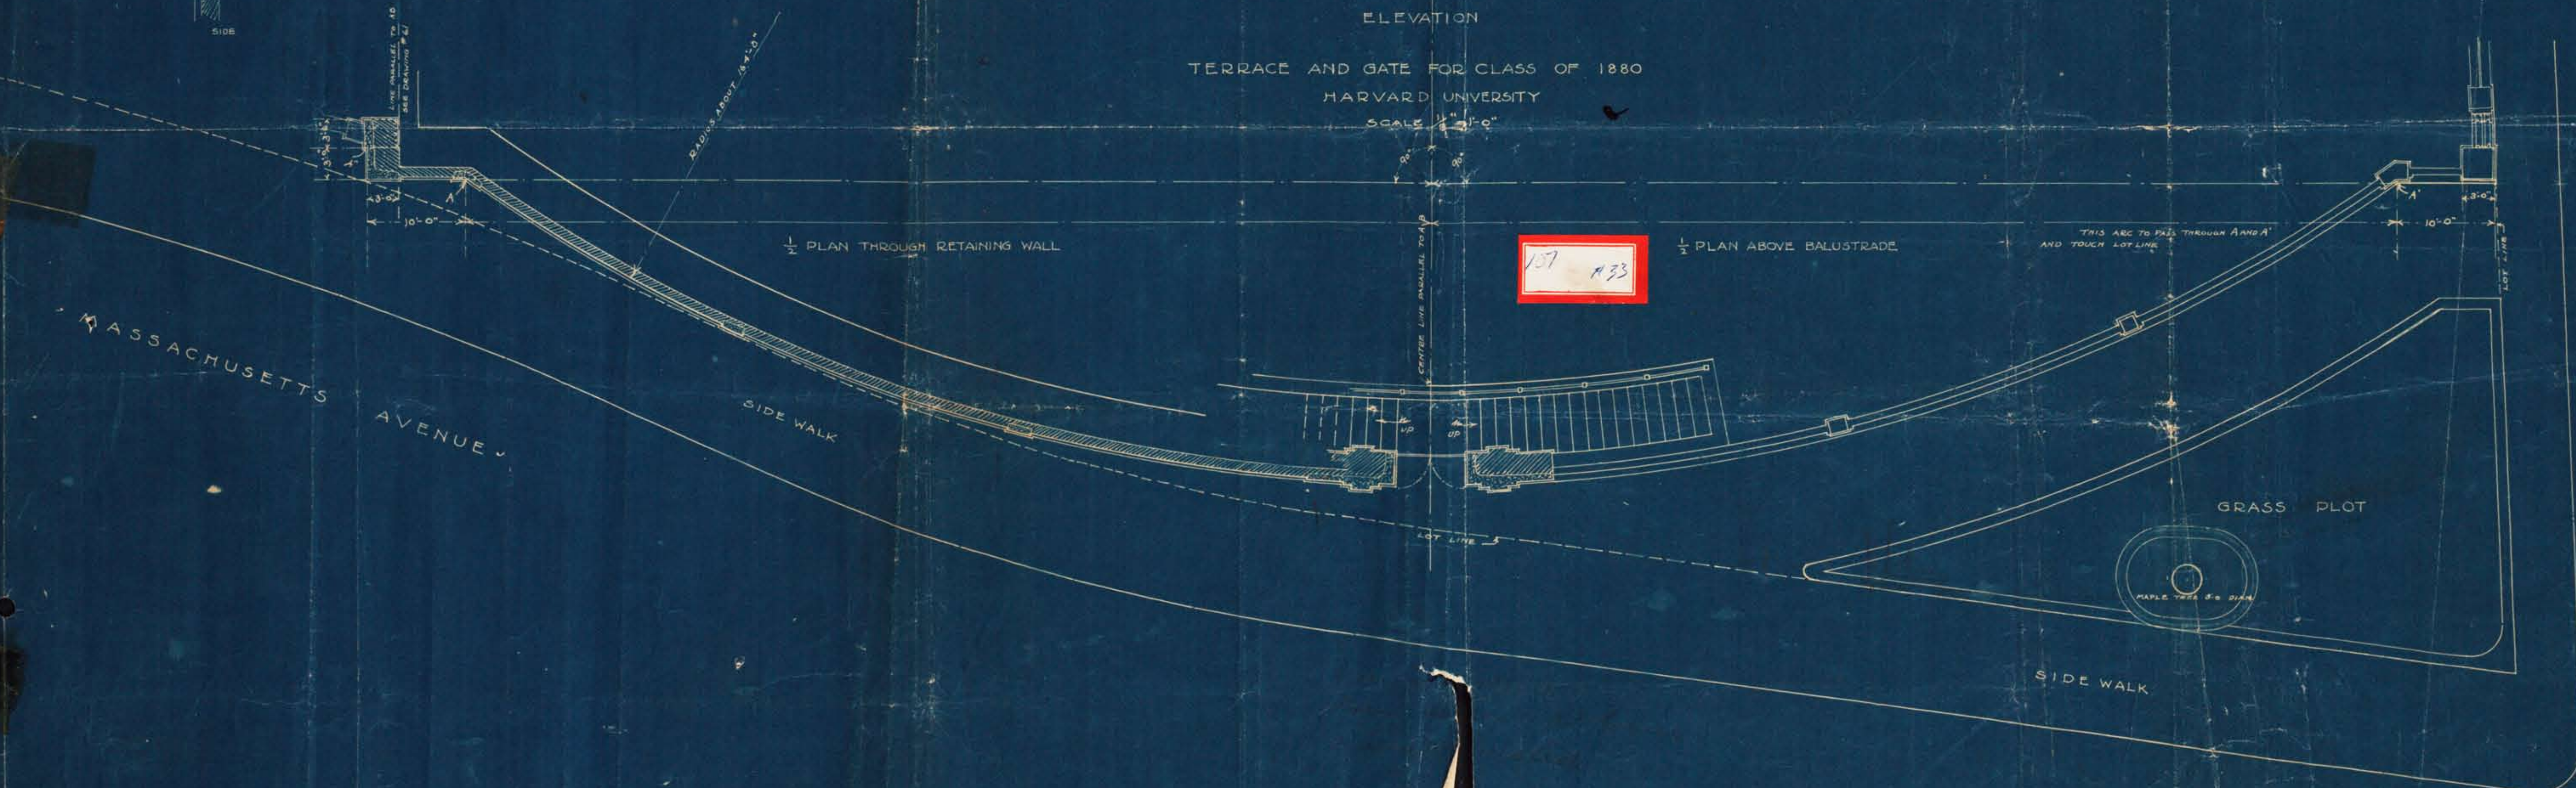

MASSACHUSETTS
AVENUE

QUINCY STREET

107-
5/20-901.
J.L.C.